


PLOT DATE = Thu Mar 13 15:21:38 2008
 FILE NAME = c:\p\proj\64292\37+50\37+50.dwg
 USER NAME = jmc

ORIGINAL SURVEY PLOTTED
 NOTE BOOK AREAS CHECKED

FINAL SURVEY PLOTTED
 NOTE BOOK AREAS CHECKED

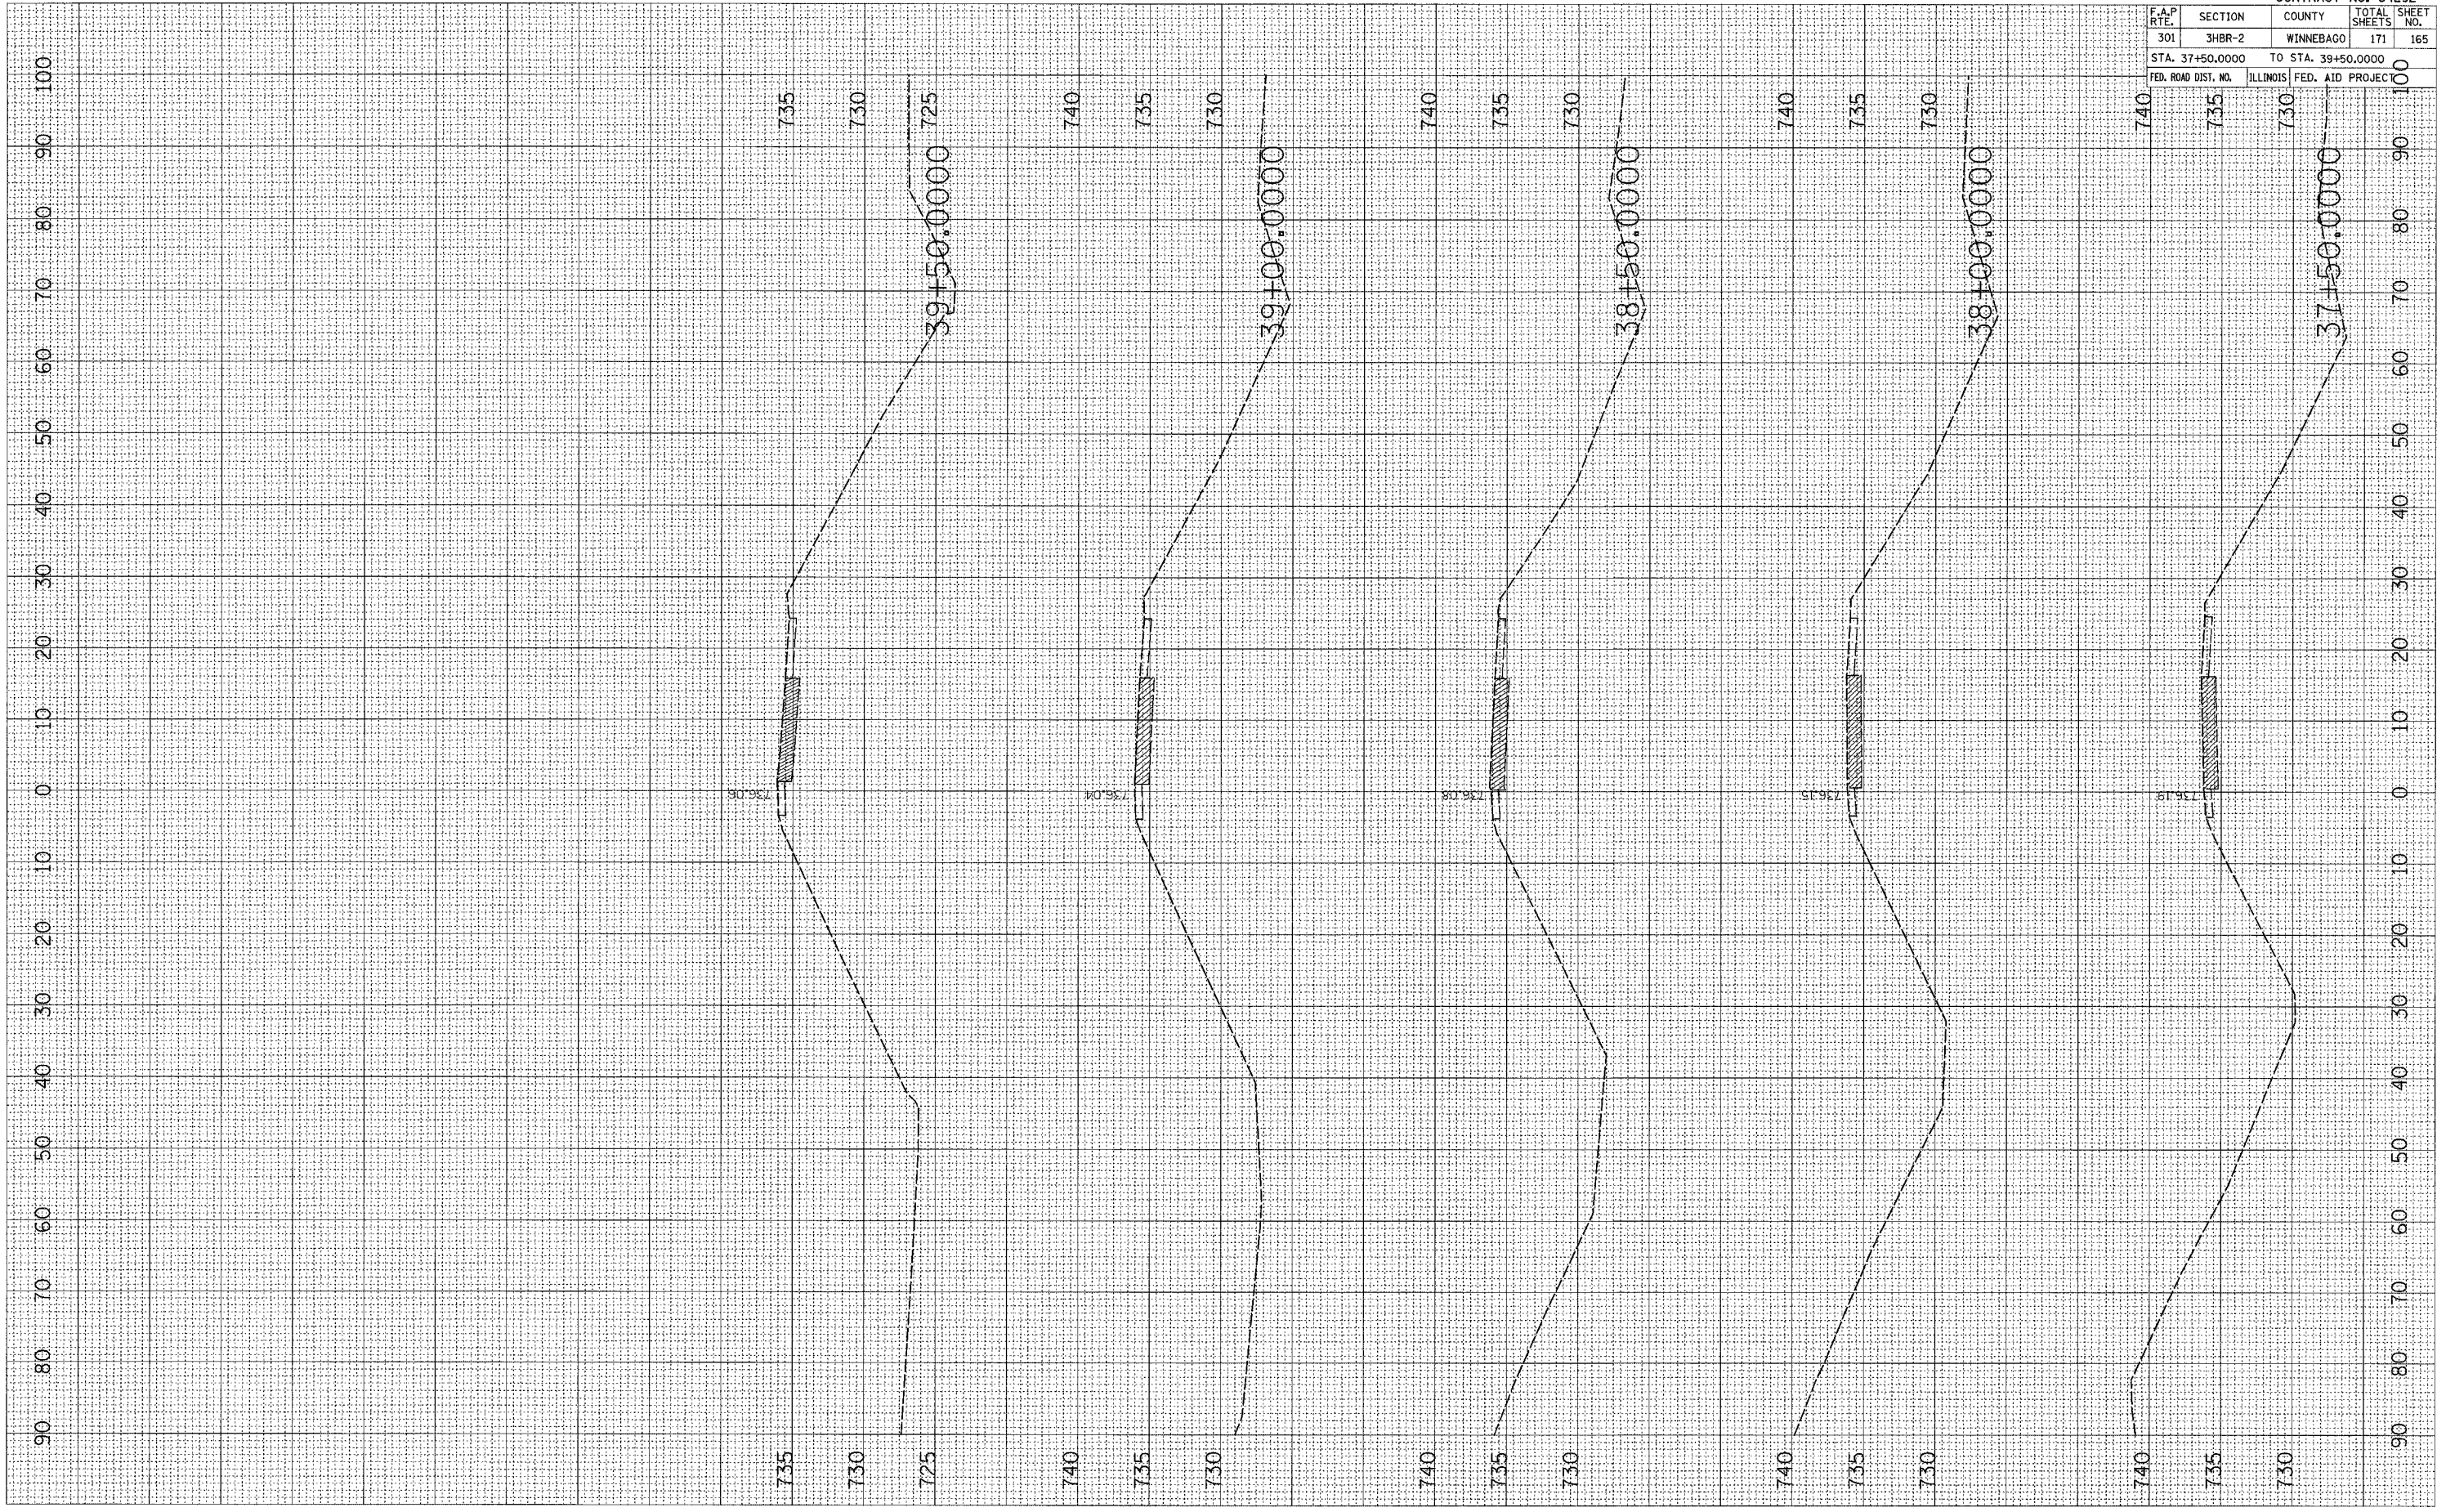

TEMPORARY RAMP AC

CONTRACT NO. 64292			
F.A.P. RTE.	SECTION	COUNTY	TOTAL SHEET NO.
301	3HBR-2	WINNEBAGO	171
STA. 37+50.0000		TO STA. 39+50.0000	
FED. ROAD DIST. NO.	ILLINOIS	FED. AID PROJECT	100