


PLOT DATE = Thu Mar 13 15:24:27 2008  
 FILE NAME = c:\projects\260738\260738.dwg  
 PLOT SCALE = 1/8" = 1' / IN.  
 USER NAME = gward

ORIGINAL SURVEY PLOTTED  
 SURVEY PLOTTED  
 TEMPLATE AREAS CHECKED  
 NO.

FINAL SURVEY PLOTTED  
 SURVEY PLOTTED  
 TEMPLATE AREAS CHECKED  
 NO.

BY DATE

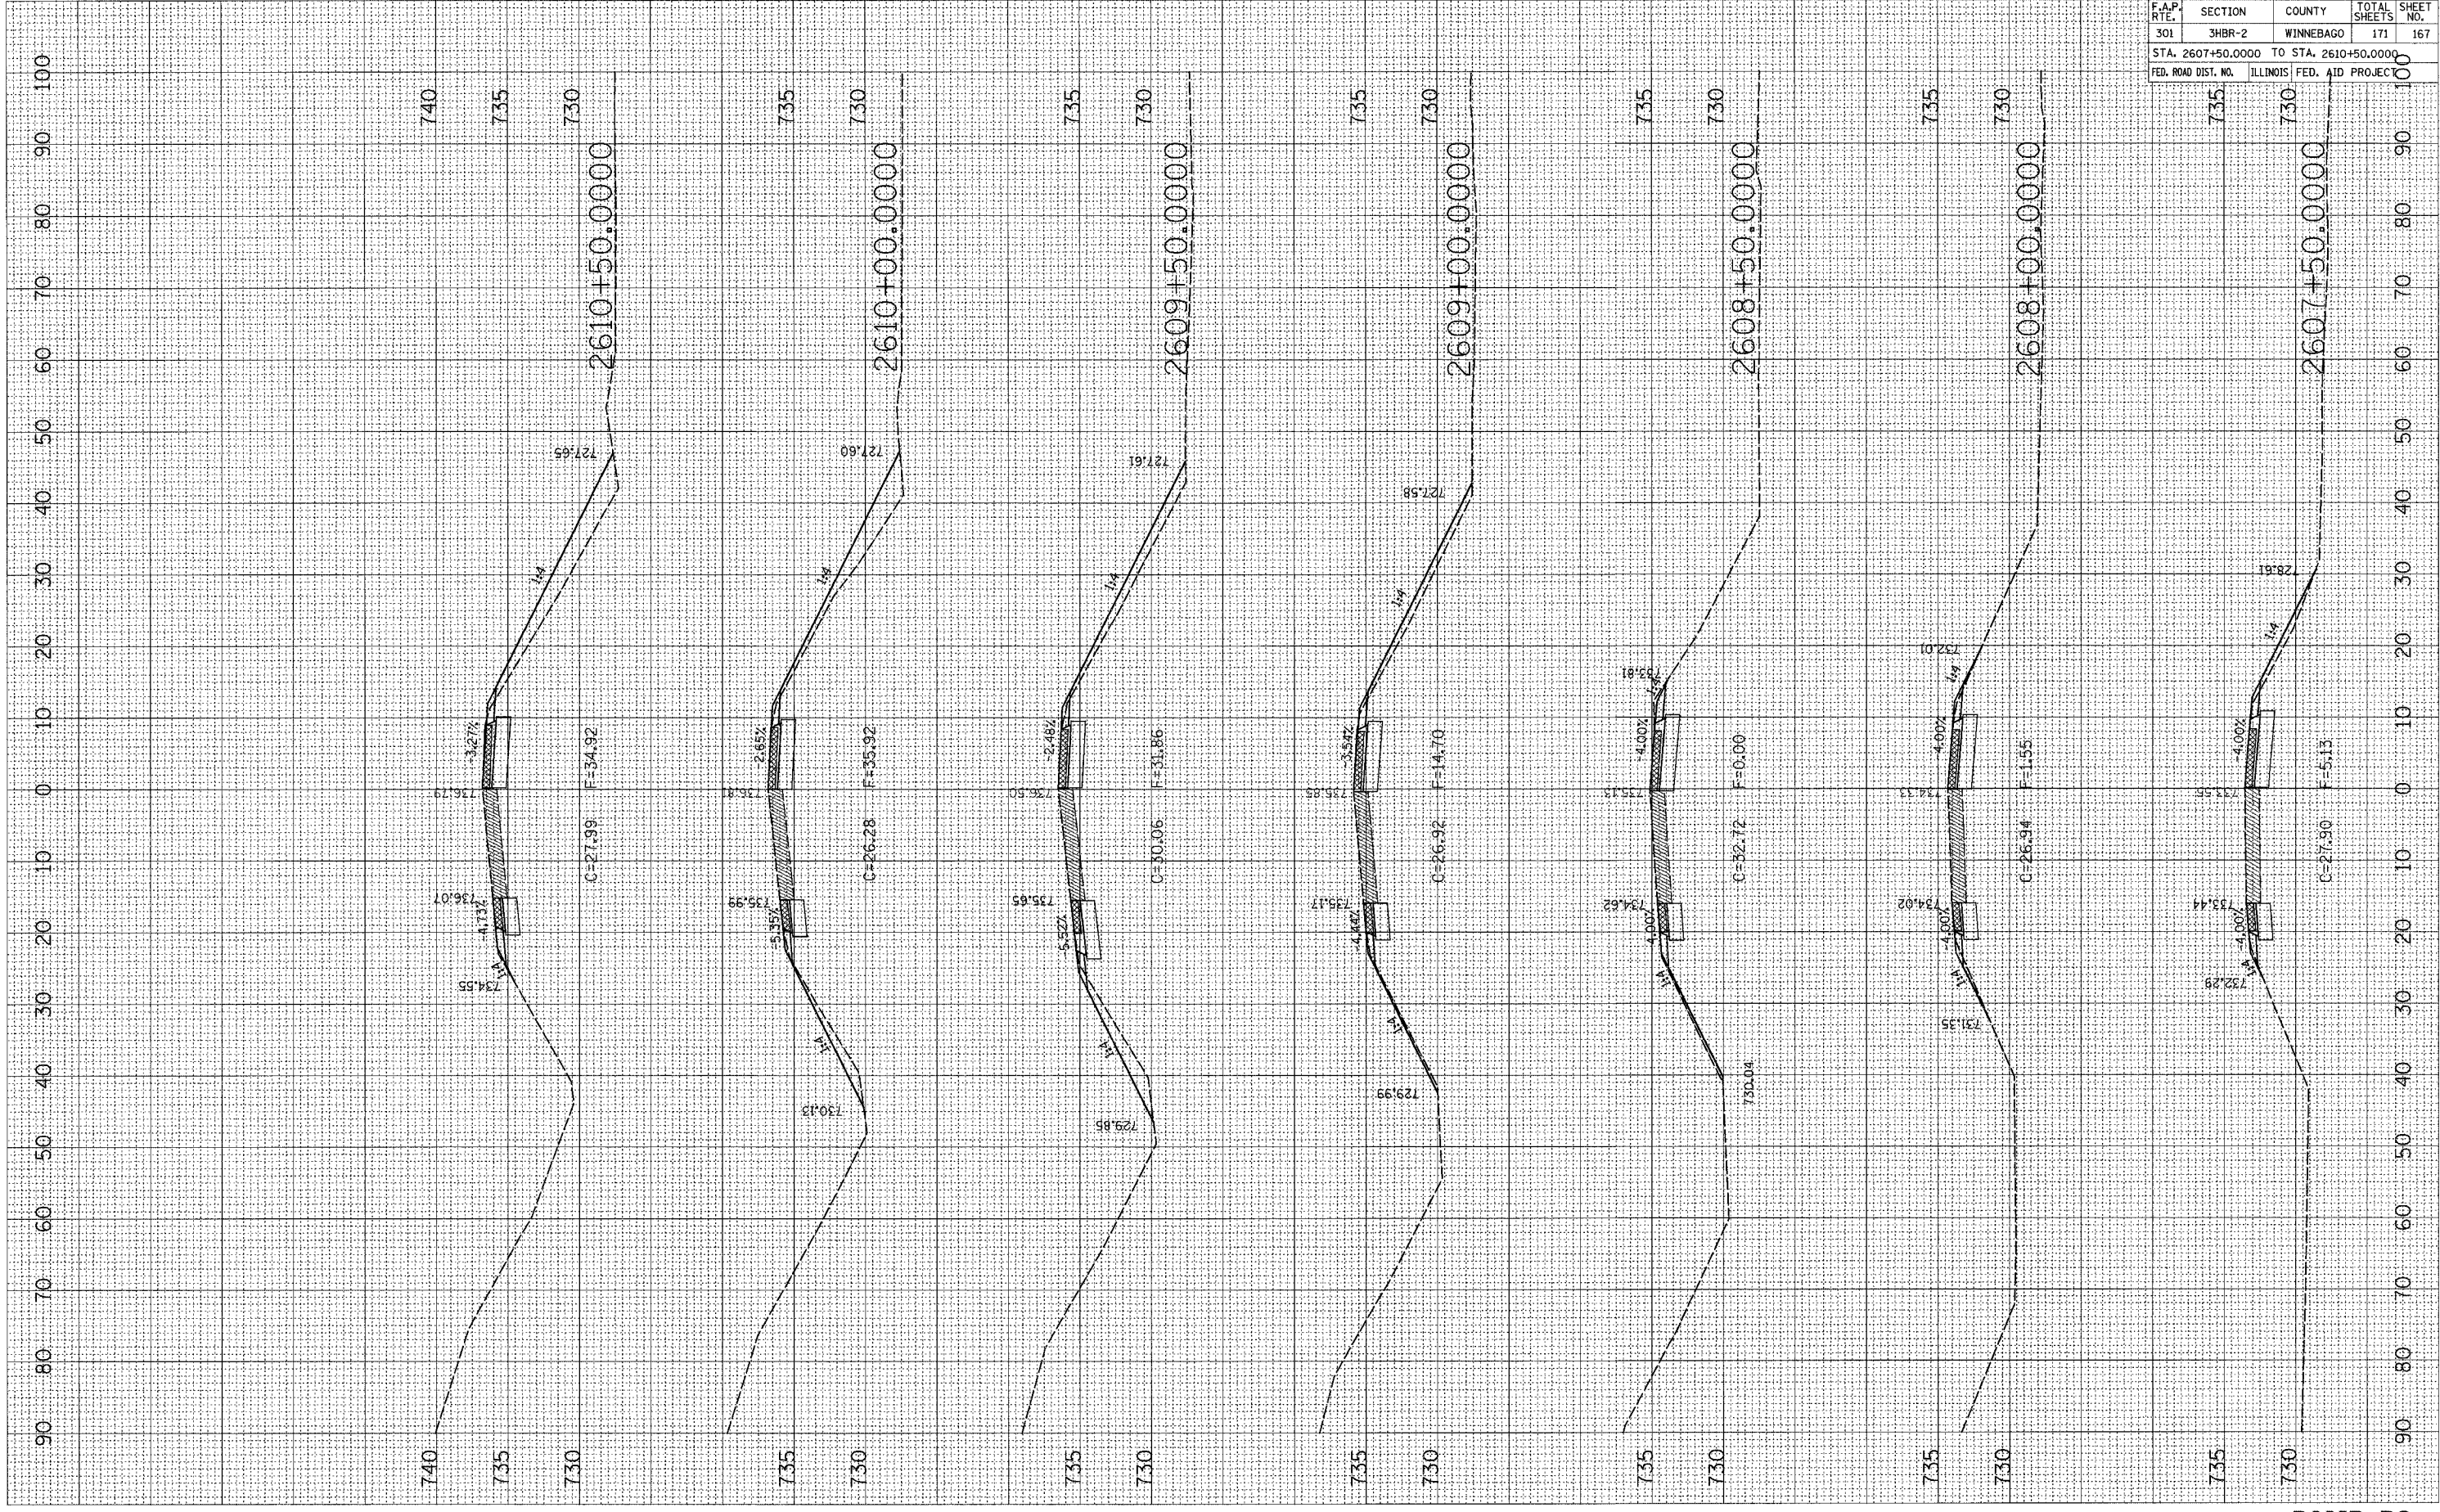

F.A.P. RTE.	SECTION	COUNTY	TOTAL SHEETS	SHEET NO.
301	3HBR-2	WINNEBAGO	171	167
STA. 2607+50.0000 TO STA. 2610+50.0000				
FED. ROAD DIST. NO. ILLINOIS FED. AID PROJECT				

RAMP BC