


PLOT DATE = Thu Mar 13 15:25:59 2008
 PLOT SCALE = 10.0000 / IN.
 USER NAME = dmand

ORIGINAL SURVEYED PLOTTED REPAIRED
 SURVEY SURVEY PLOTTED REPAIRED
 NOTE BOOK NO. AREAS CHECKED

FINAL SURVEYED PLOTTED REPAIRED
 SURVEY SURVEY PLOTTED REPAIRED
 NOTE BOOK NO. AREAS CHECKED

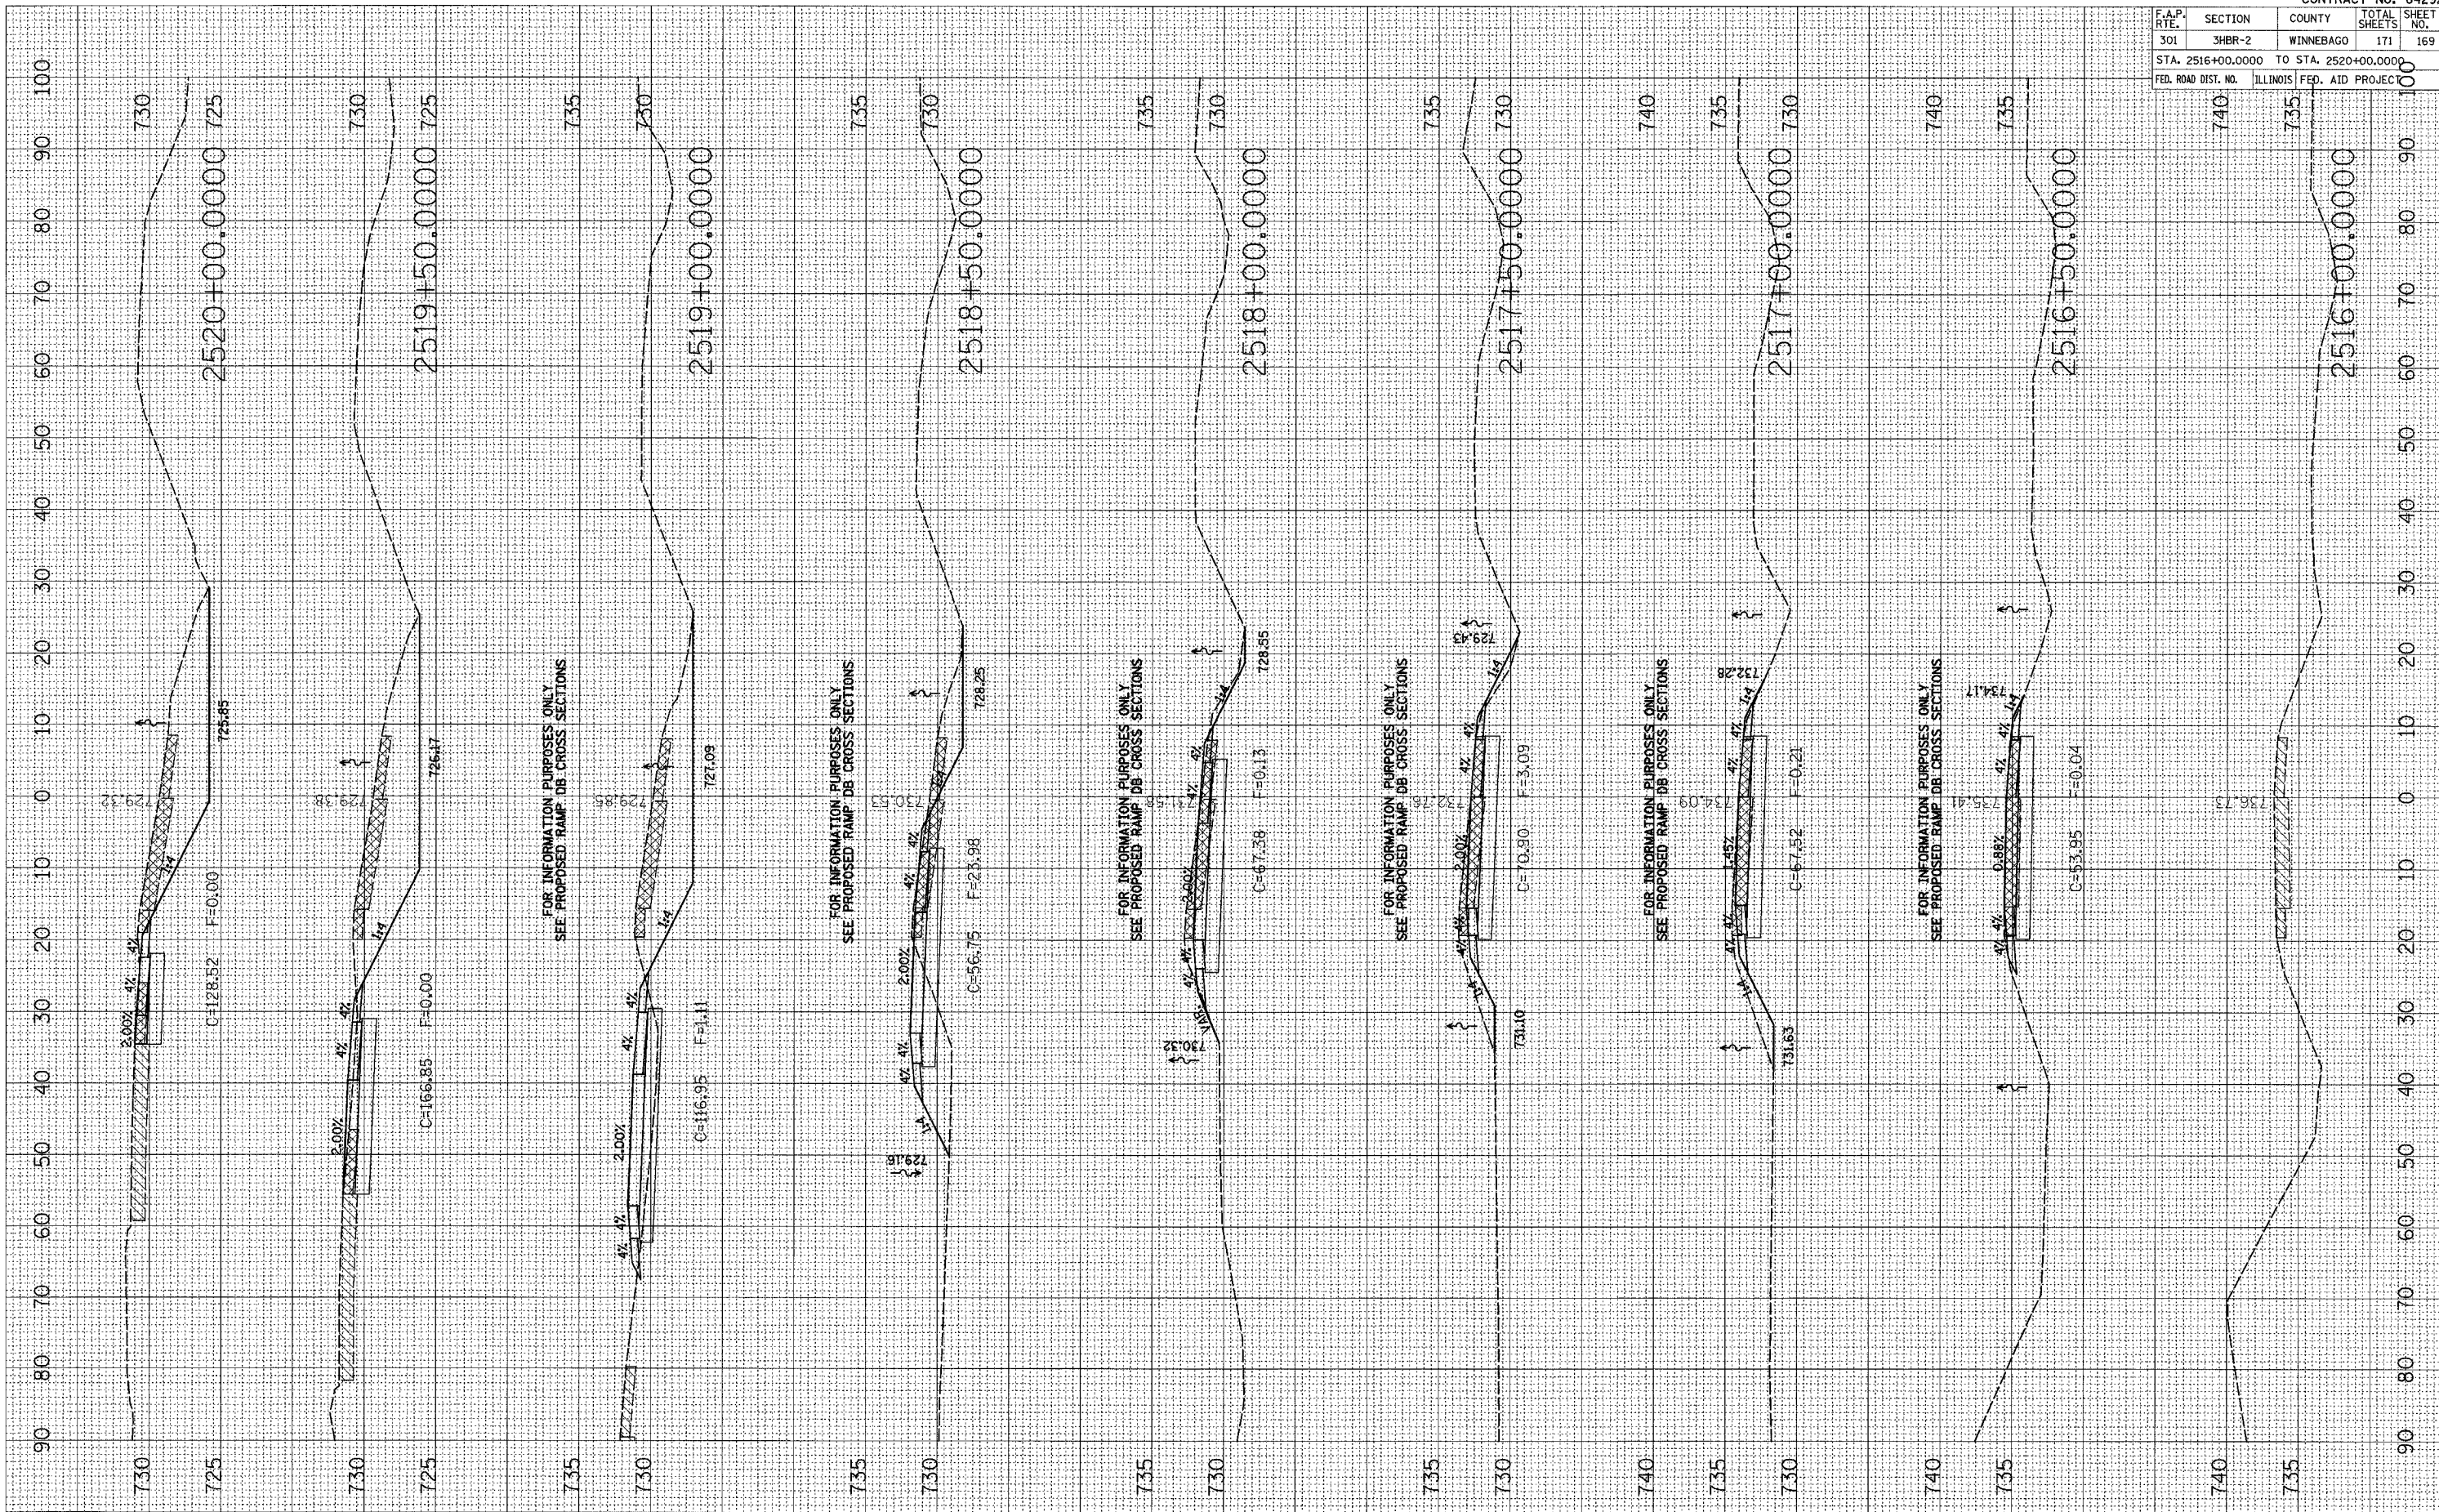

RAMP DB

F.A.P. RTE.	SECTION	COUNTY	TOTAL SHEETS	SHEET NO.
301	3HBR-2	WINNEBAGO	171	169
STA. 2516+00.0000 TO STA. 2520+00.0000				
FED. ROAD DIST. NO.	ILLINOIS	FED. AID PROJECT		

CONTRACT NO. 64292