


PLOT DATE = Thu Mar 13 15:27:48 2008
 FILE NAME = c:\proj\mca\2516239\2516239.dwg
 USER NAME = jharriso / JH

ORIGINAL SURVEY PLOTTED
 NOTE BOOK AREAS CHECKED

FINAL SURVEY PLOTTED
 NOTE BOOK AREAS CHECKED

BY DATE

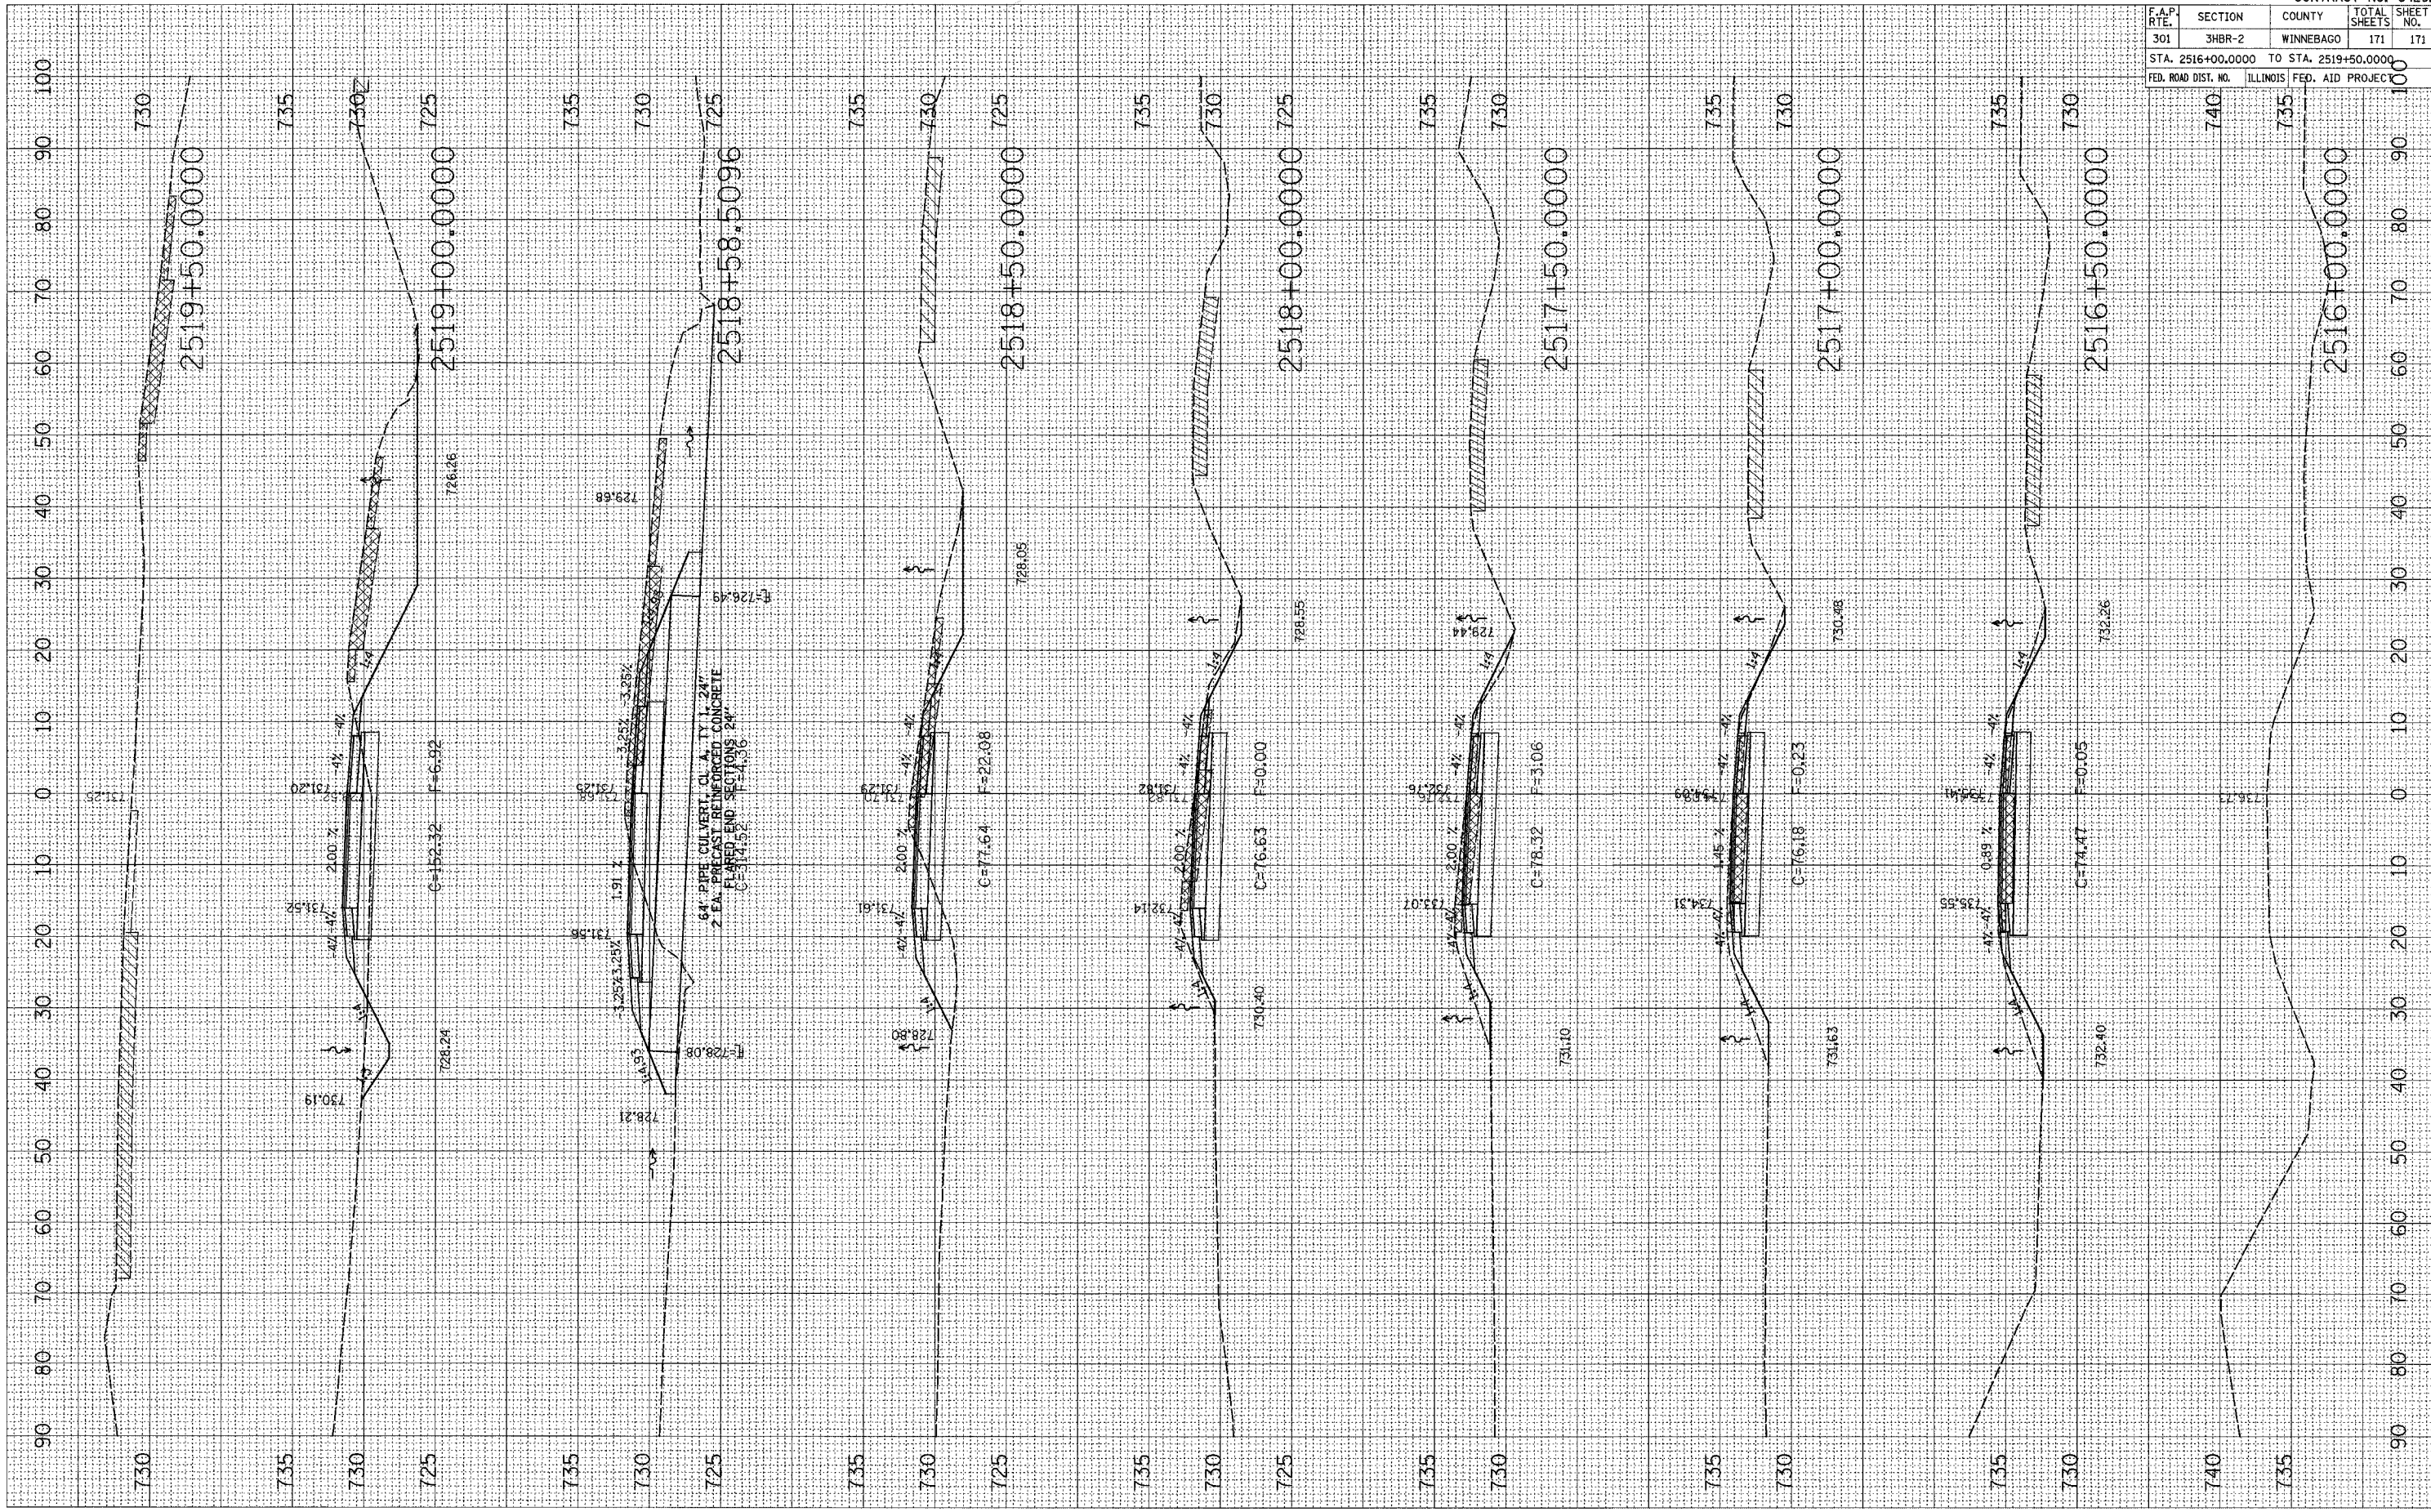

F.A.P. RTE.	SECTION	COUNTY	TOTAL SHEETS	SHEET NO.
301	3HBR-2	WINNEBAGO	171	171
STA. 2516+00.0000		TO STA. 2519+50.0000		100
FED. ROAD DIST. NO.	ILLINOIS	FED. AID PROJECT	100	