


# TYPICAL PAVEMENT MARKINGS

## ARROW LAYOUT

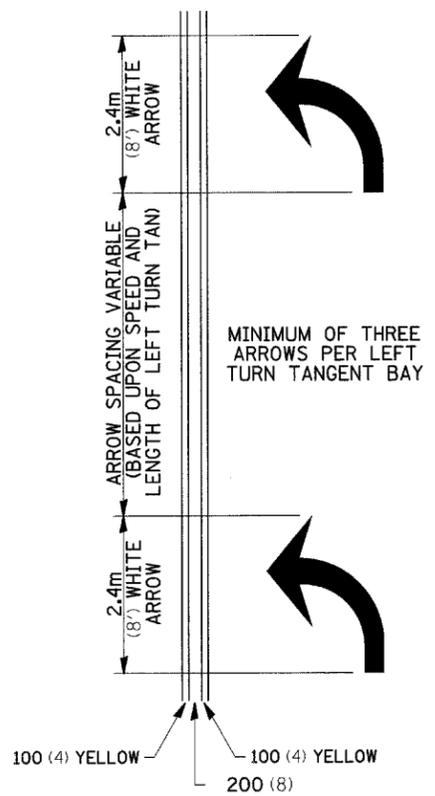


ALL DIMENSIONS ARE IN MILLIMETERS (INCHES) UNLESS OTHERWISE NOTED.

- ◀ ONE-WAY AMBER MARKER
- △ ONE-WAY CRYSTAL MARKER
- ◆ TWO-WAY AMBER MARKER

12.2m  
 6 at (40') O.C.  
 APPROACH SIDE ONLY



## TYPICAL PAVEMENT MARKING FOR FLUSH MEDIAN

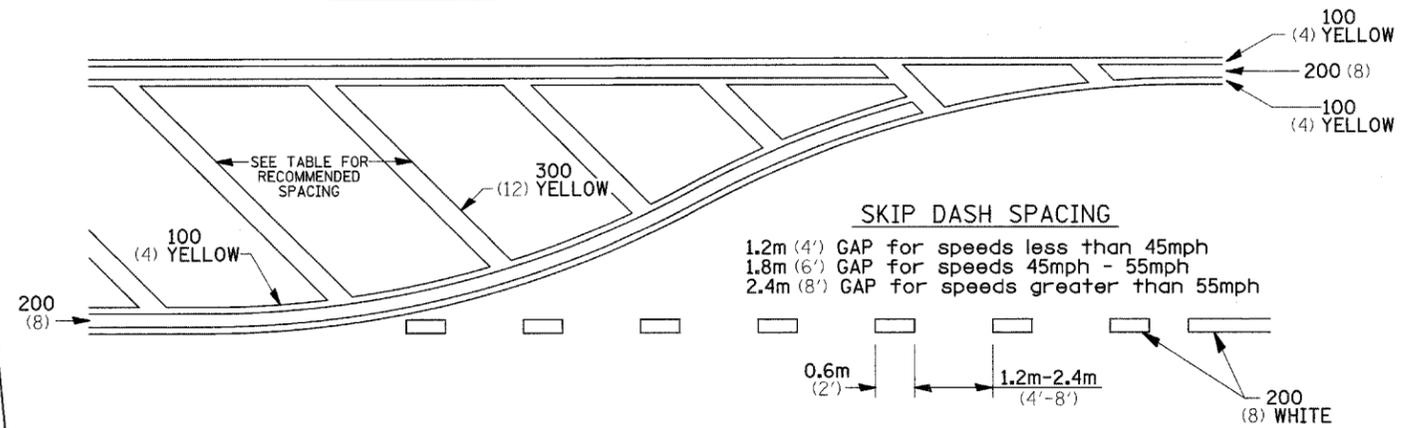

## RECOMMENDED SPACING BETWEEN DIAGONALS (IN FEET)

| Speed Limit Range        | Continuous Median Area | Intersection Channelization | Objects (Islands) |
|--------------------------|------------------------|-----------------------------|-------------------|
| less than 50Km/H (30MPH) | 15.3m (50')            | 4.53m (15')                 | 3.05m (10')       |
| 50-60Km/H (30-40MPH)     | 22.9m (75')            | 6.1m (20')                  | 4.53m (15')       |
| 70Km/H (45MPH) & over    | 22.9m (75')            | 9.05m (30')                 | 6.1m (20')        |

NOTE: If the spacing recommended in the Table does not permit at least five diagonal lines in the area being marked, the spacing from the next lowest speed range should be used. The recommended spacing is measured parallel to the pavement center line.

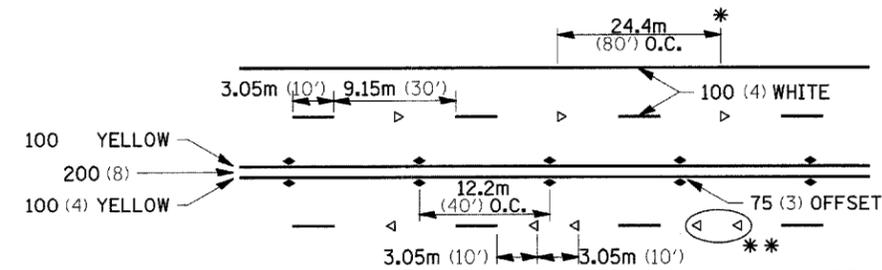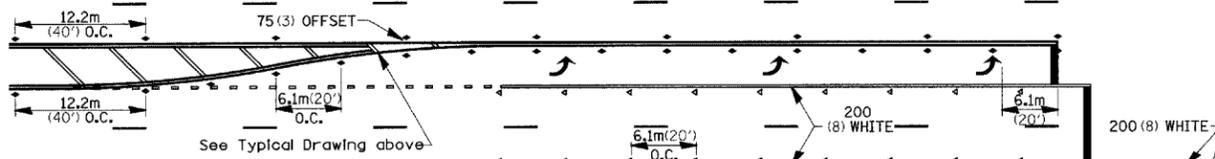


- \* REDUCE TO 12.2m (40') O.C. ON CURVES WHERE ADVISORY SPEEDS ARE 15Km/H (10MPH) LOWER THAN POSTED SPEEDS.
- \*\* USE DOUBLE MARKERS WHEN ADT ≥ 25,000

## MULTI-LANE / UNDIVIDED

## SYMBOLS

See Typical Drawing above  
 12.2m  
 6 at (40') O.C.  
 APPROACH SIDE ONLY

## TYPICAL PAVEMENT MARKING FOR TWO LANE SECTION - NO PASSING ZONES

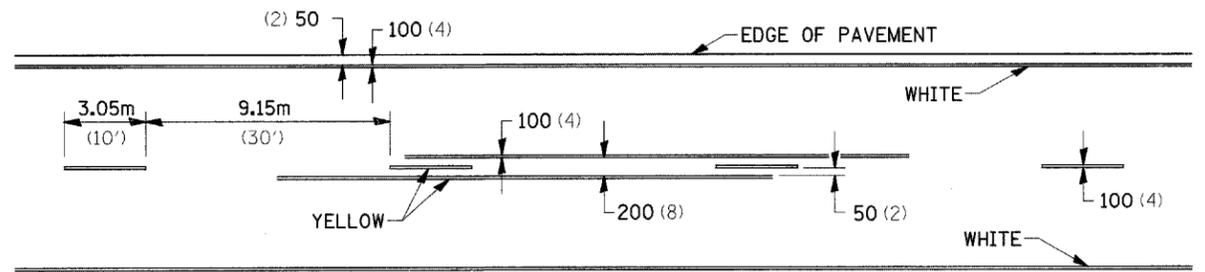

|                                   |                                      |            |                   |
|-----------------------------------|--------------------------------------|------------|-------------------|
| FILE NAME =                       | USER NAME = polznej                  | DESIGNED - | REVISED - 1-11-08 |
| ca\projects\p289604\d99604spl.dgn |                                      | DRAWN -    | REVISED -         |
|                                   | PLOT SCALE = 50.0000' / IN.          | CHECKED -  | REVISED -         |
|                                   | PLOT DATE = Tue Mar 11 08:04:36 2008 | DATE -     | REVISED -         |

STATE OF ILLINOIS  
 DEPARTMENT OF TRANSPORTATION

REGION 2 / DISTRICT 2 STANDARD

|             |         |                     |              |   |
|-------------|---------|---------------------|--------------|---|
| F.A.P. RTE. | SECTION | COUNTY              | TOTAL SHEETS | SHEET NO.                                       |
| 754         | 101M    | BOONE               | 48           | 27  |
| SCALE:      |         | SHEET NO. OF SHEETS |              | STA. TO STA.                                    |
|             |         |                     |              | FED. ROAD DIST. NO. [ILLINOIS] FED. AID PROJECT |