


DATE	
BY	
FINAL SURVEY	
PLOTTED	
NOTE BOOK	
AREAS CHECKED	

DATE	
BY	
ORIGINAL SURVEY	
PLOTTED	
NOTE BOOK	
AREAS CHECKED	

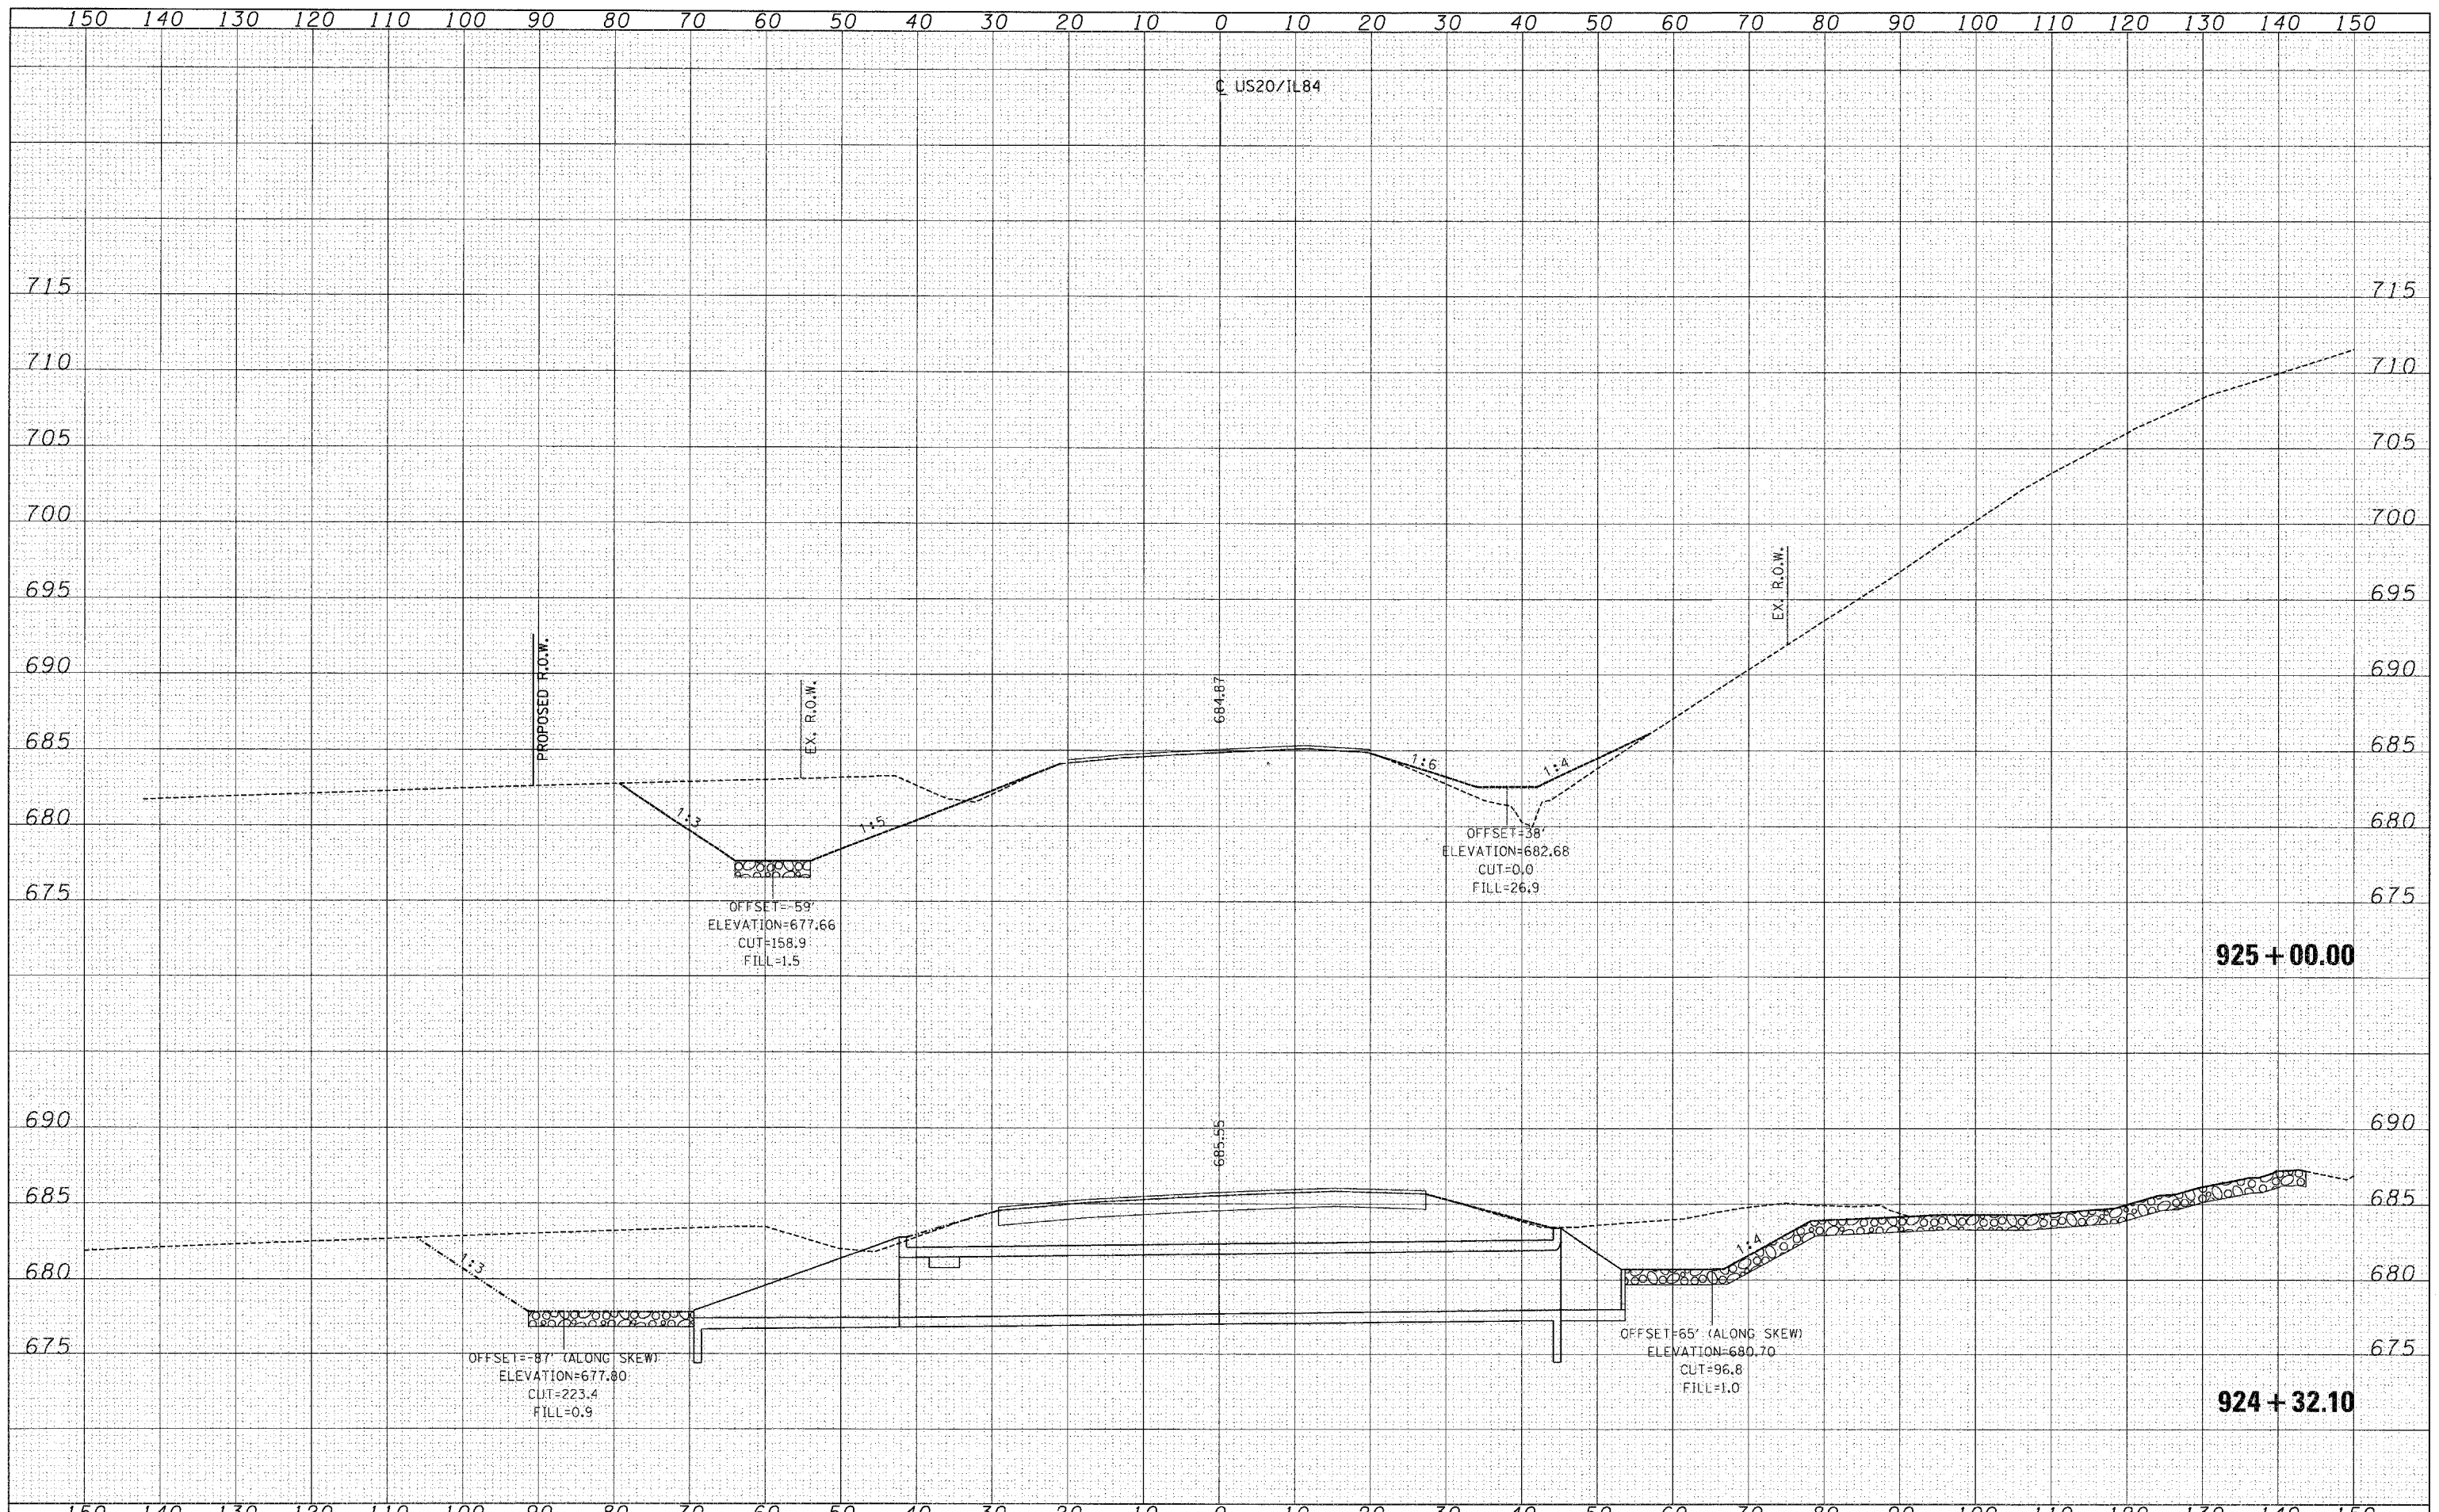

FILE NAME =	USER NAME = IDOTCAD	DESIGNED - SPF	REVISED -	<b>STATE OF ILLINOIS DEPARTMENT OF TRANSPORTATION</b>	<b>CROSS SECTION</b>	F.A.9	SECTION	COUNTY	TOTAL SHEETS	SHEET NO.
P:\2298-01 - US 20 Box Culvert\microstation files\02 Sheet Files\120106XS-SHT.dgn	CHECKED - JMS	REVISOR -	301			29T-1	JO DAVIESS	30	27	
PLOT SCALE = 10.0000' / IN.	DRAWN - AJP	REVISOR -	CONTRACT NO. 64C58							
PLOT DATE = 3/25/2008	DATE - 03-28-08	REVISOR -	FED. ROAD DIST. NO. ILLINOIS FED. AID PROJECT							
SCALE: 10'H, 5'V						SHEET NO. 2 OF 5 SHEETS		STA. 924+32.10 TO STA. 925+00		