


F.A.S. RTE.	SECTION	COUNTY	TOTAL SHEETS	SHEET NO.
1177	(110,111)T	LEE	59	19
STA. TO STA.		ILLINOIS FED. AID PROJECT		
FED. ROAD DIST. NO.	ILLINOIS	FED. AID PROJECT		

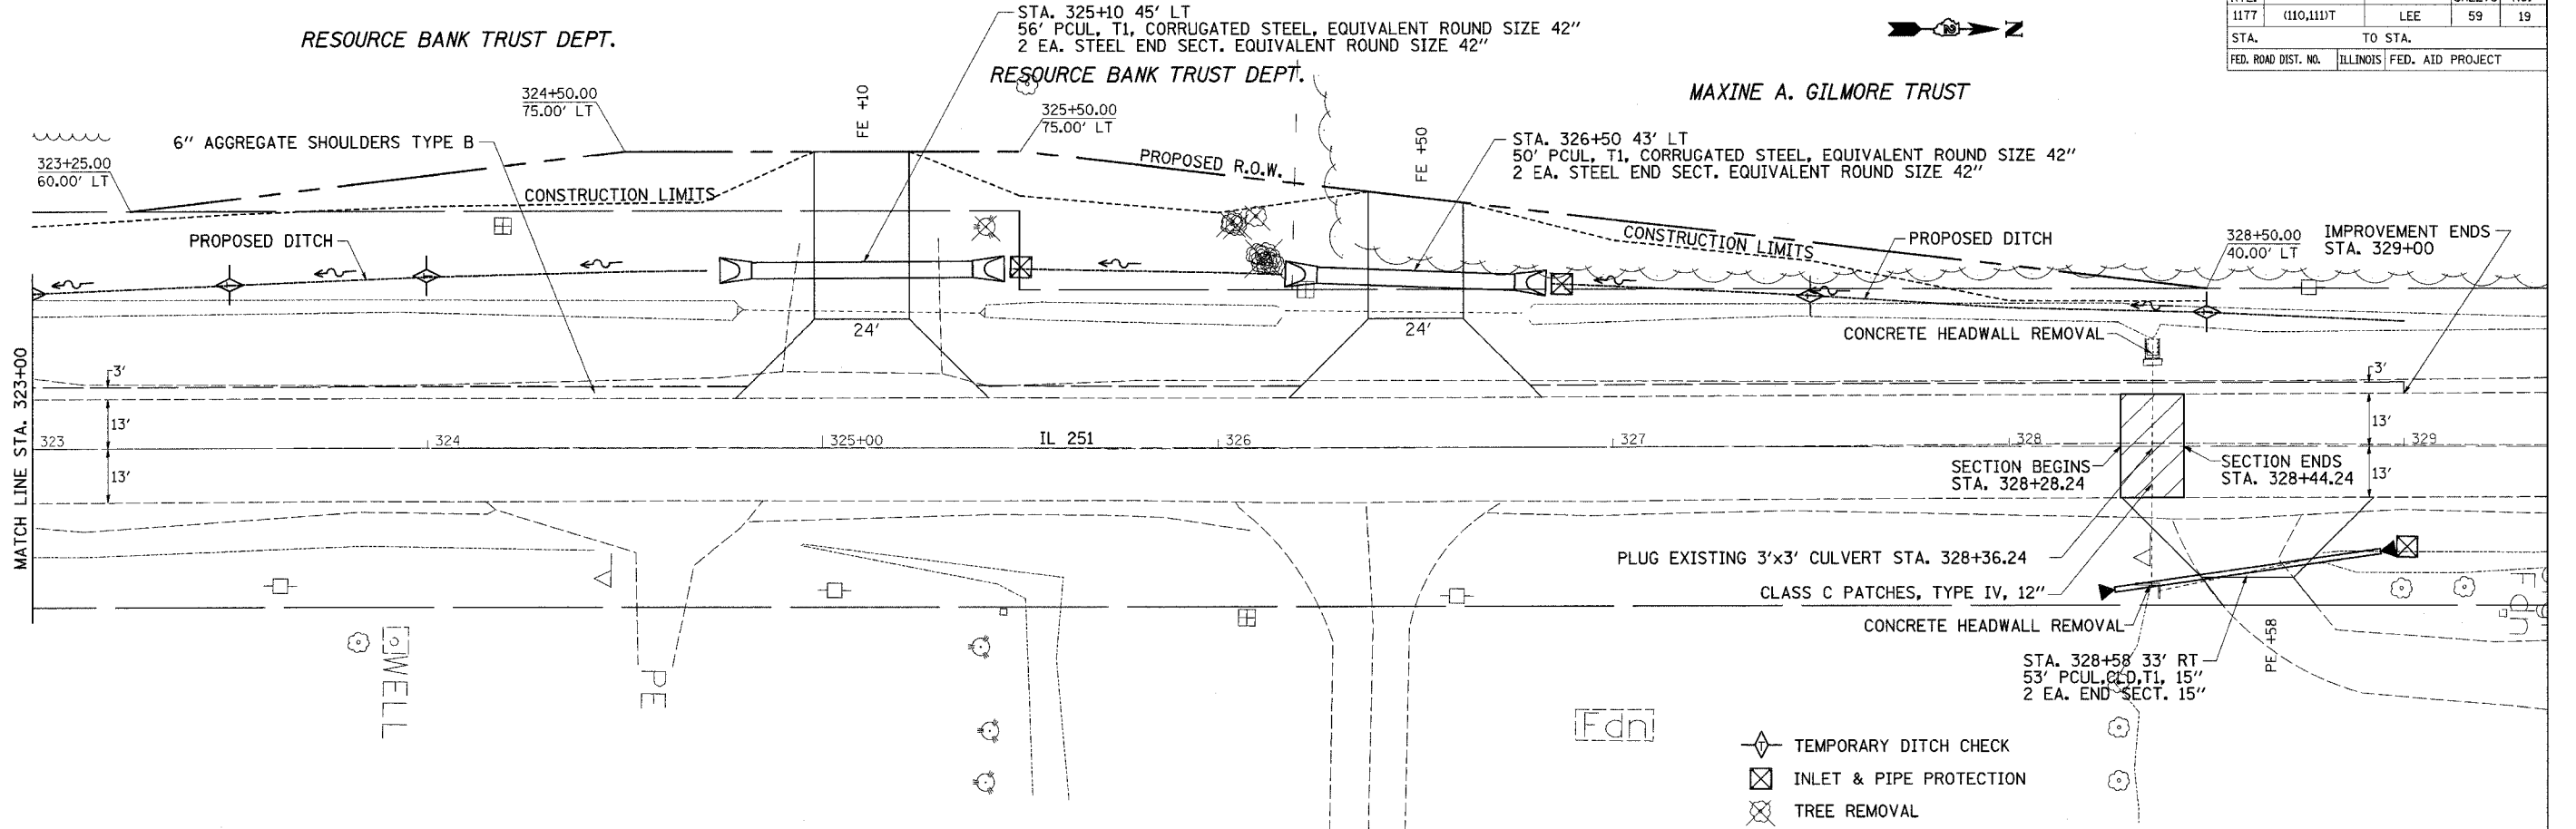


- TEMPORARY DITCH CHECK
- INLET & PIPE PROTECTION
- TREE REMOVAL

DATE	
BY	
PLA	
NO.	
NO.	
NO.	
NO.	
NO.	
NO.	
NO.	

DATE	
BY	
PROFILE	
NO.	
NO.	
NO.	
NO.	
NO.	
NO.	
NO.	
NO.	

PLOT DATE = Tue Feb 26 16:28:56 2008
 FILE NAME = c:\proj\proj\2328107\2328107.plt.dgn
 USER NAME = c:\proj\proj\2328107\2328107.plt.dgn

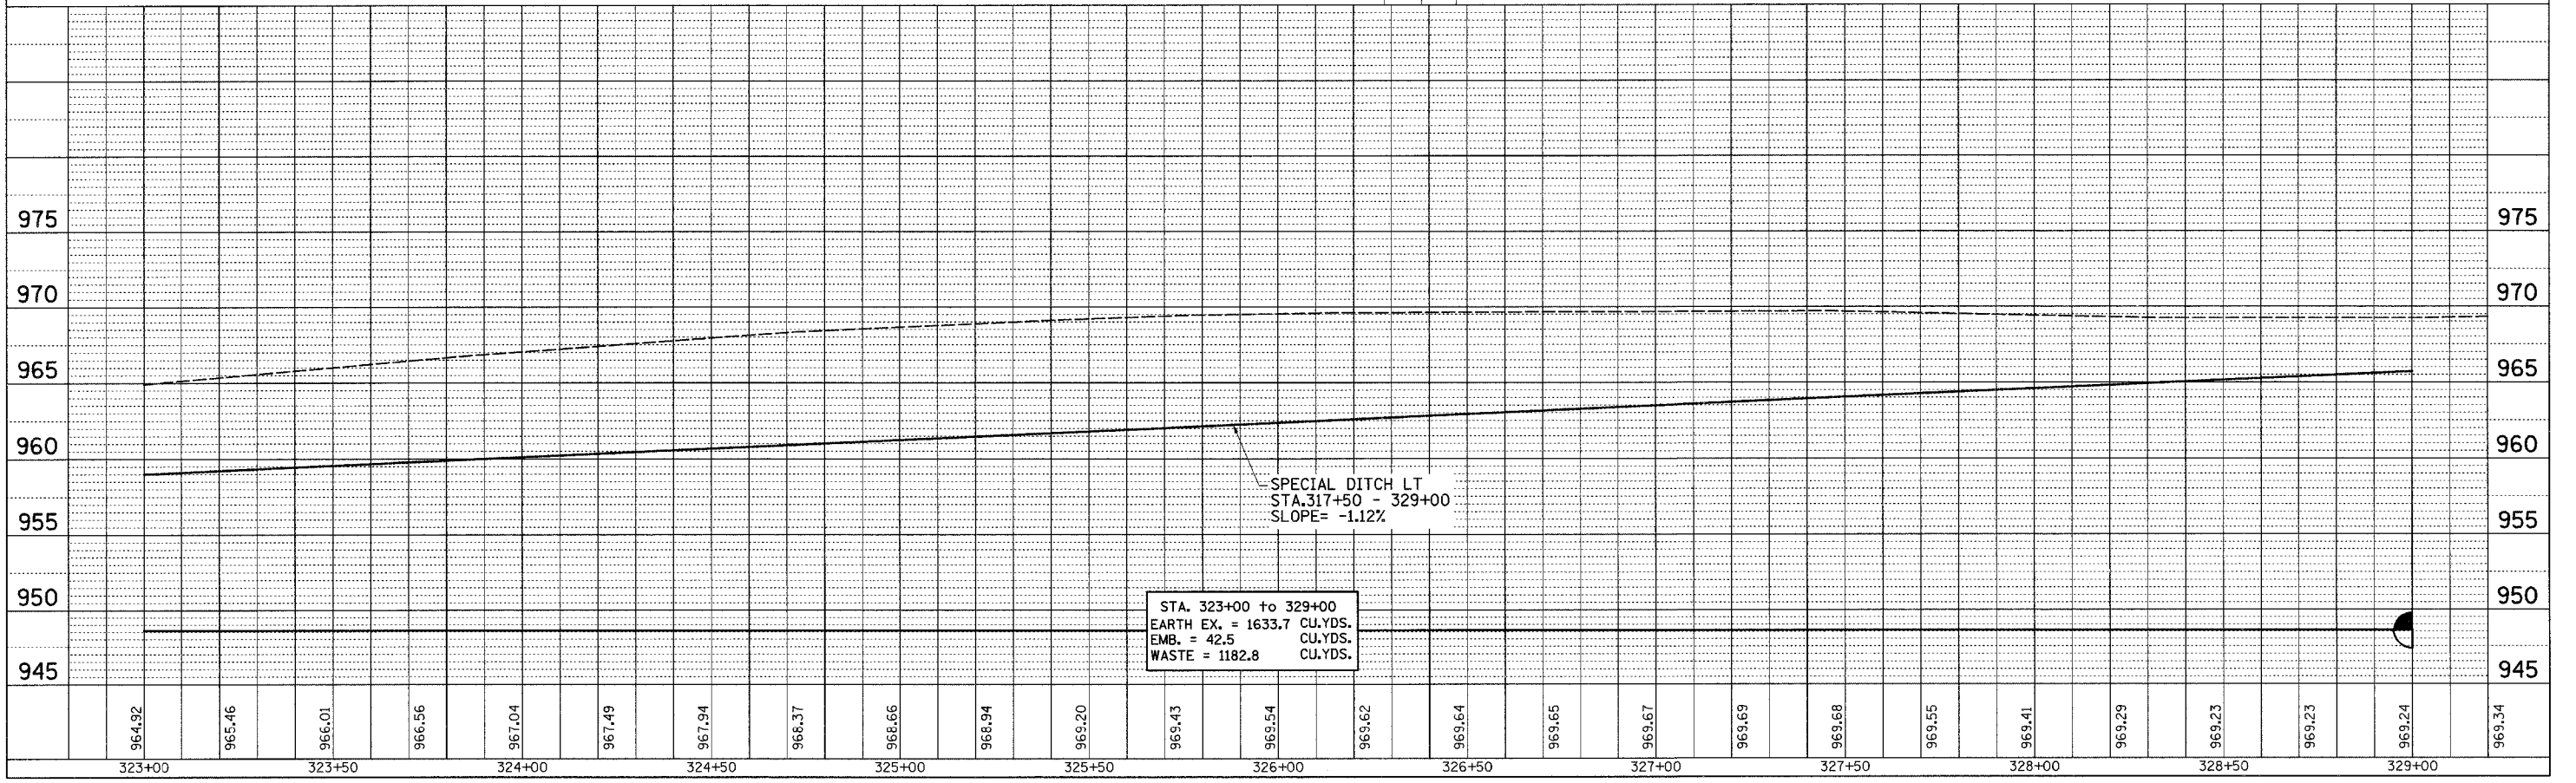

3' x 3' CULVERT TO BE PLUGGED