


F.A.S. RTE.	SECTION	COUNTY	TOTAL SHEETS	SHEET NO.
1177	(110,111)T	LEE	59	32
STA.		TO STA.		
FED. ROAD DIST. NO.	ILLINOIS	FED. AID PROJECT		

# US 30 & BROOKLYN RD.

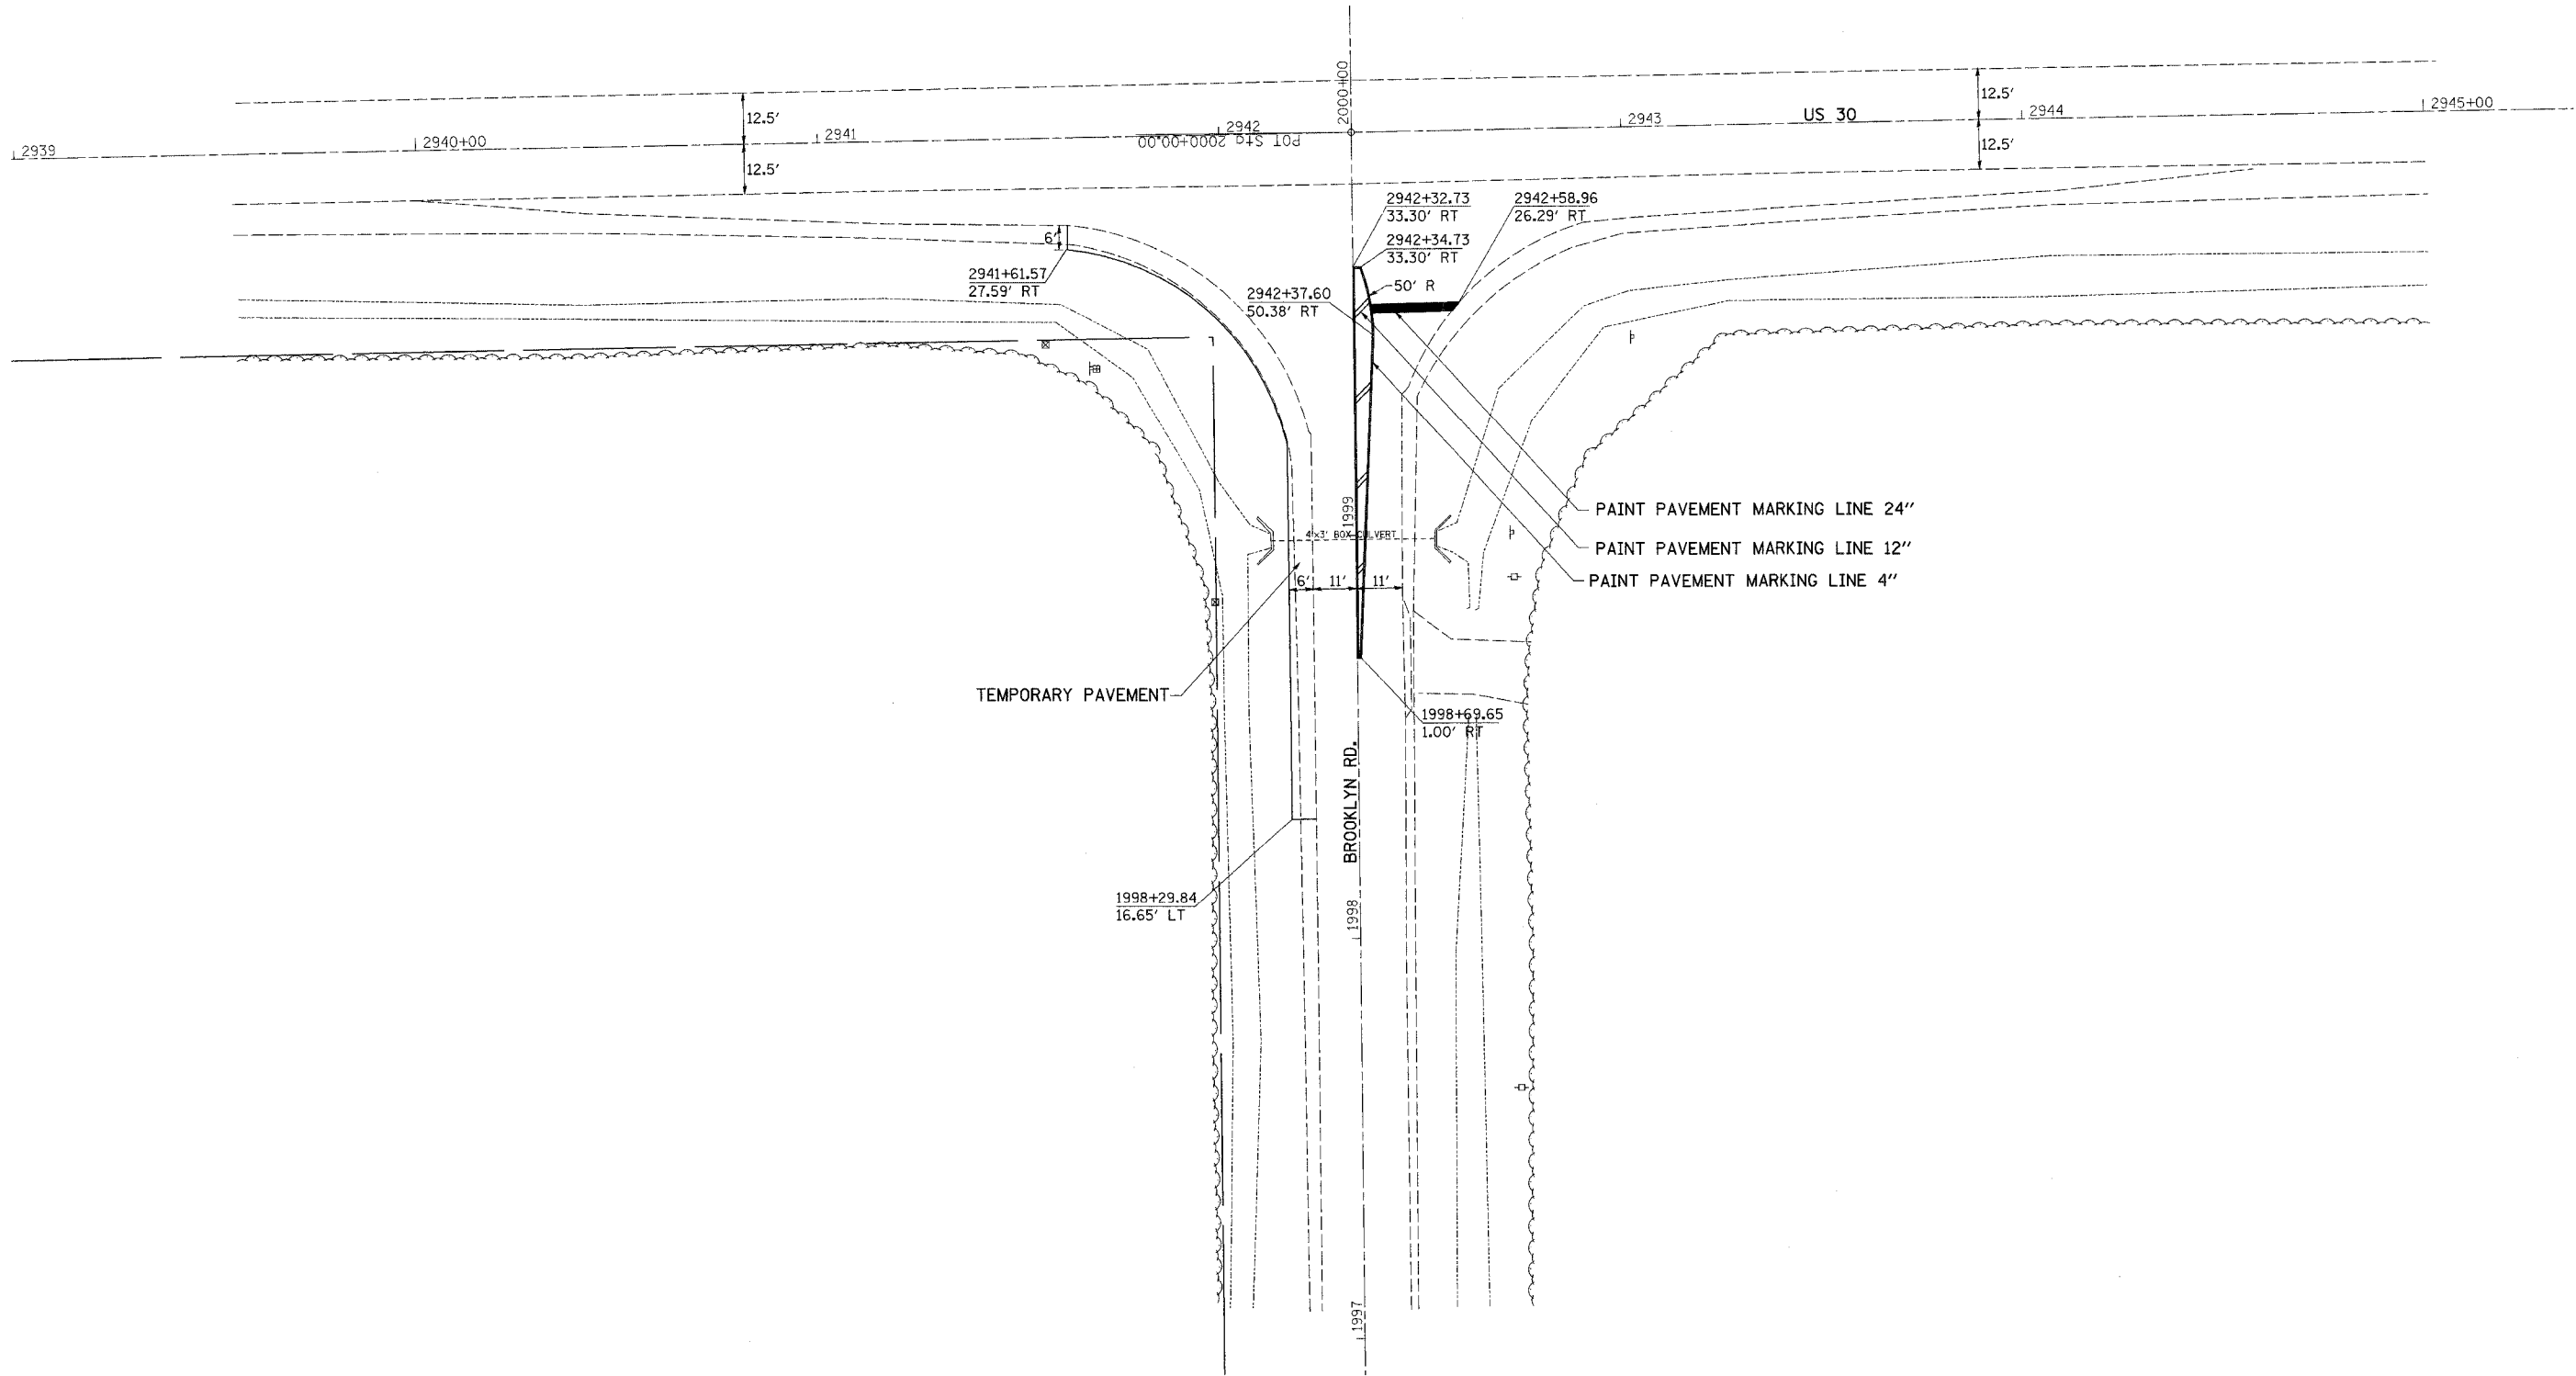

PLOT DATE = Tue Feb 26 15:35:17 2008  
 PLOT NAME = C:\Users\outman\Documents\1177\1177.dgn  
 PLOT SCALE = 20.0000 / IN.  
 USER NAME = outman