


PLOT DATE = Tue Feb 28 16:37:18 2006  
 FILE NAME = c:\pwworkspace\20060228\107\107.dwg  
 PLOT SCALE = 1"=40'  
 USER NAME = quinnmcb

ORIGINAL SURVEY	SURVEYED	BY	DATE
PLOTTED			
TEMPLATE			
AREAS CHECKED			

FINAL SURVEY	SURVEYED	BY	DATE
NOTE BOOK NO.	TEMPLATE		
	AREAS CHECKED		

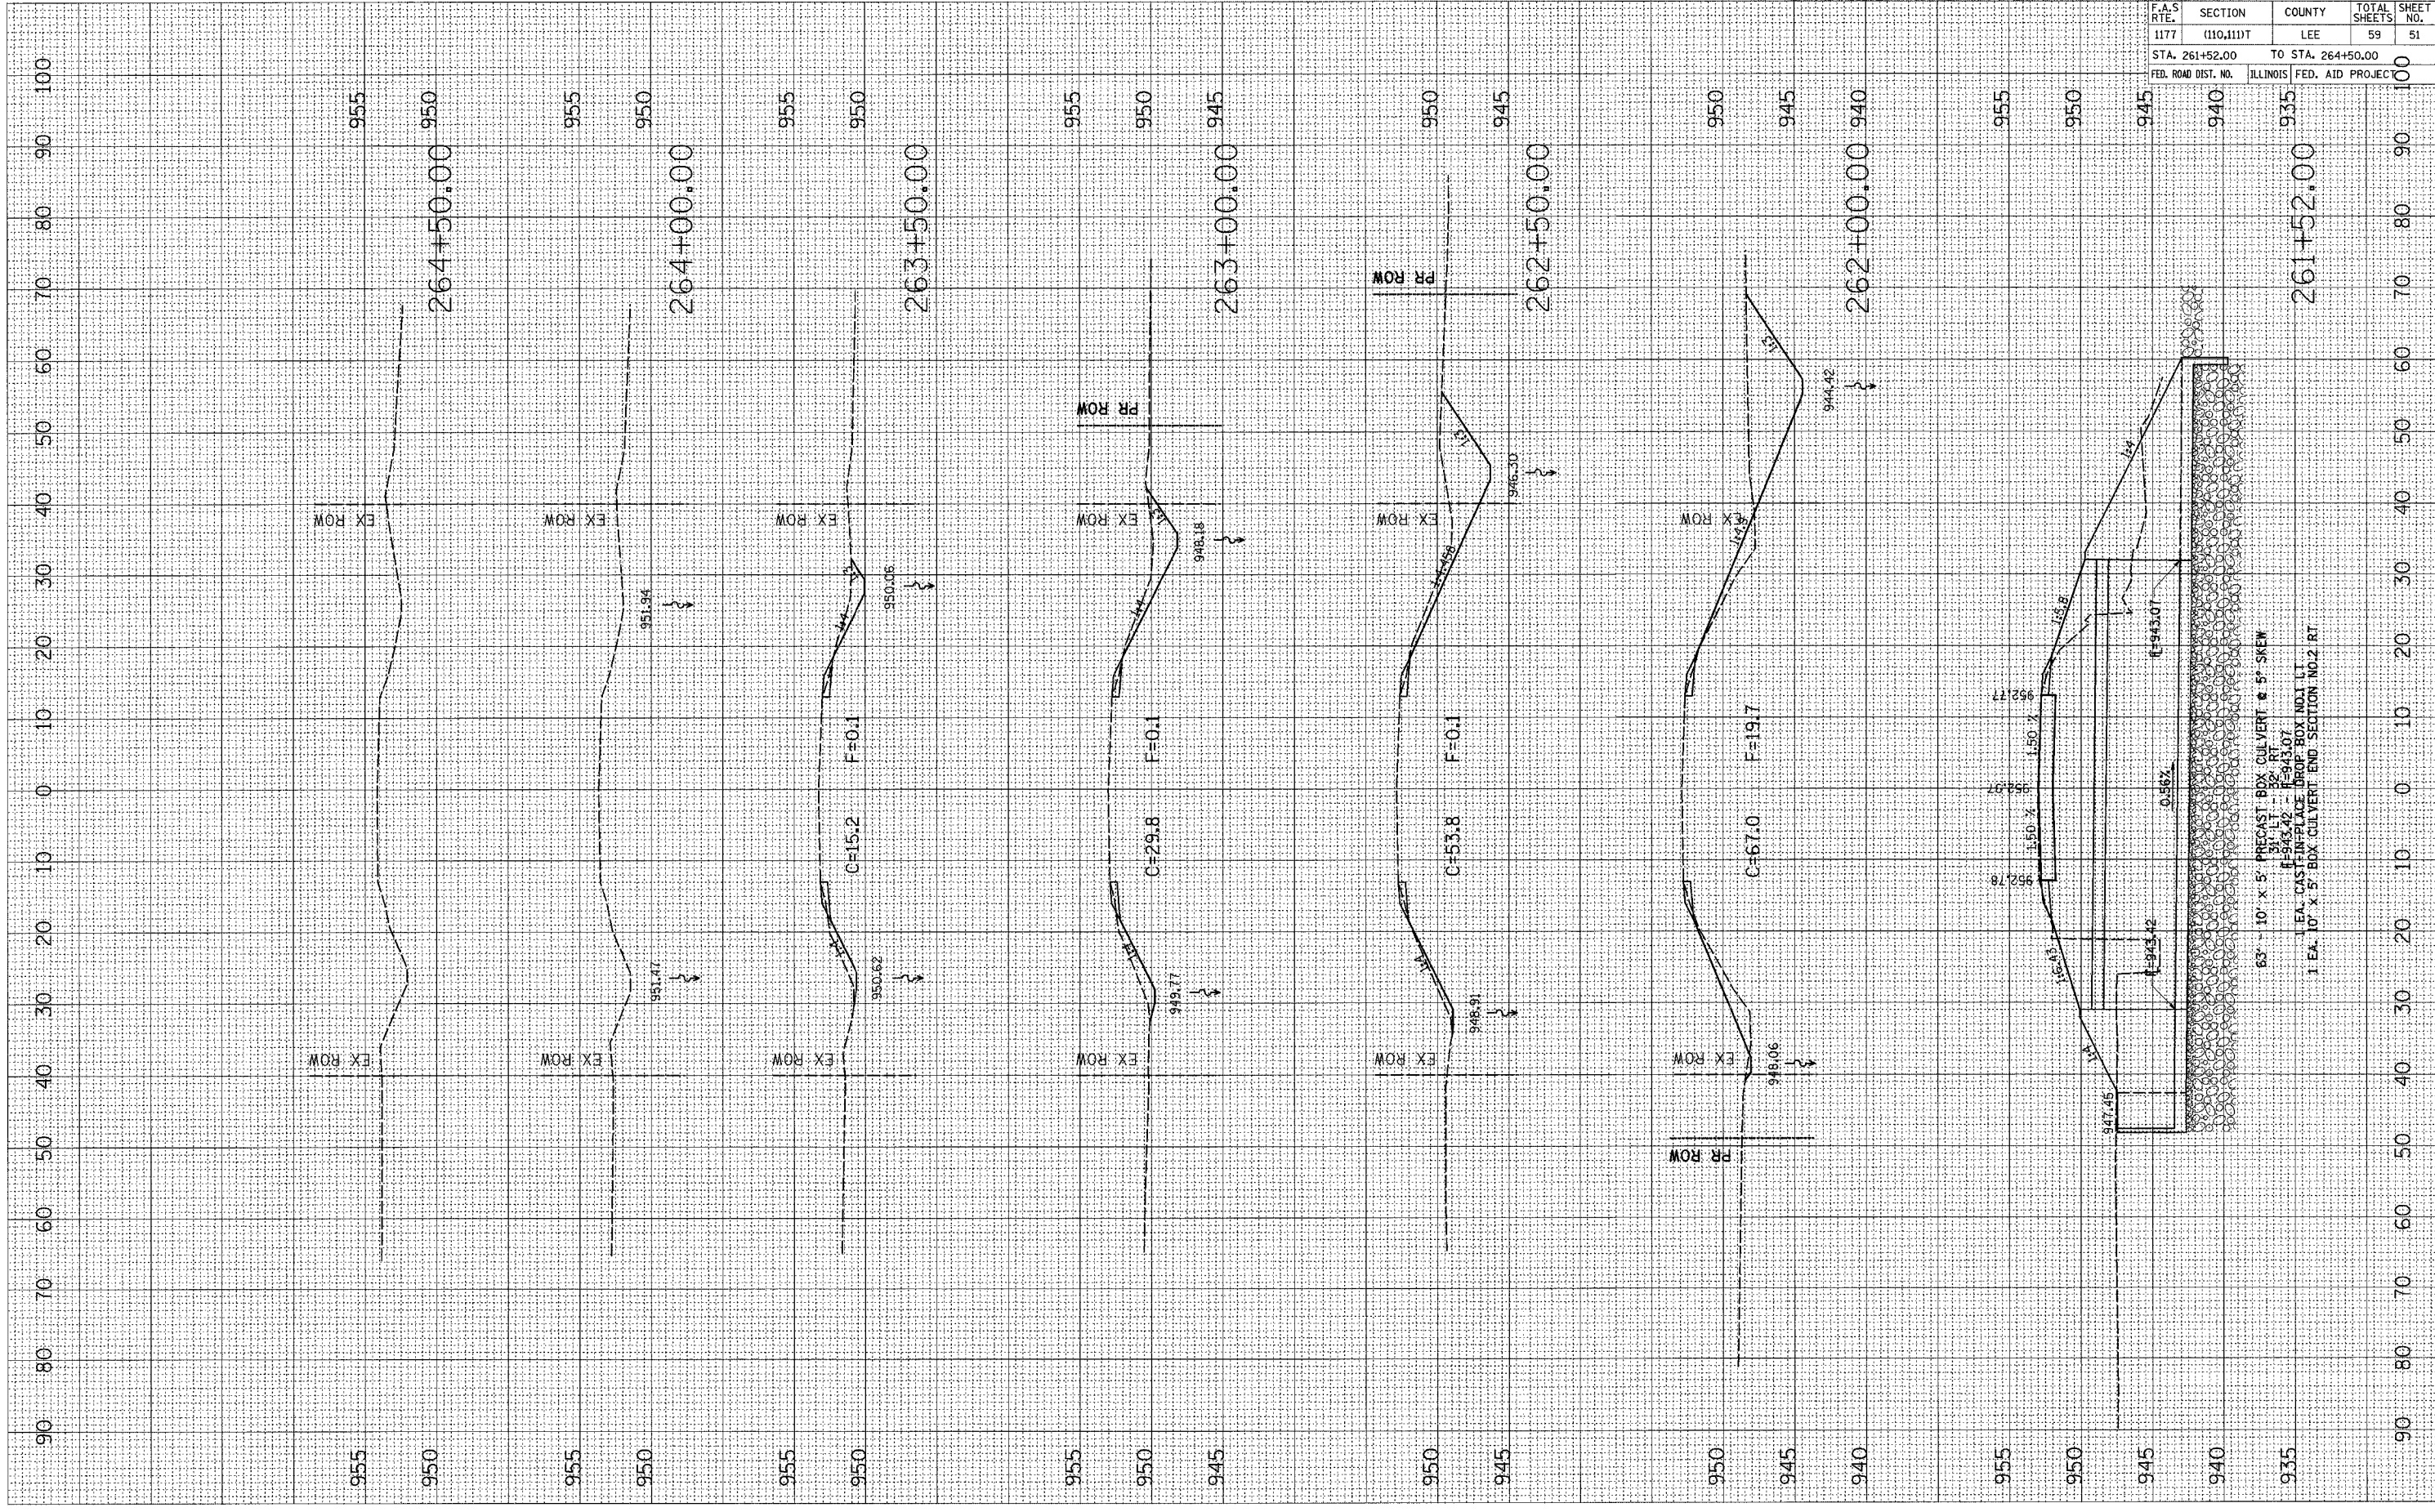

F.A.S. RTE.	SECTION	COUNTY	TOTAL SHEETS	SHEET NO.
1177	(110,111)	LEE	59	51
STA. 261+52.00		TO STA. 264+50.00		
FED. ROAD DIST. NO.	ILLINOIS	FED. AID PROJECT	100	

63' - 10' x 5' PRECAST BOX CULVERT @ 5° SKEW  
 1 EA. CAST IN-PLACE PROP BOX NO. 1 LT  
 1 EA. 10' x 5' BOX CULVERT END SECTION NO. 2 RT