


PLOT DATE = Tue Feb 26 08:37:12 2008
 PLOT SCALE = 1/8"=1'-0"
 USER NAME = csharabaw

ORIGINAL SURVEYED SURVEYED
 SURVEY PLOTTED
 NOTE BOOK TEMPLATE
 NO. AREAS CHECKED

FINAL SURVEY SURVEYED
 SURVEY PLOTTED
 NOTE BOOK TEMPLATE
 NO. AREAS CHECKED

BY DATE

BY DATE

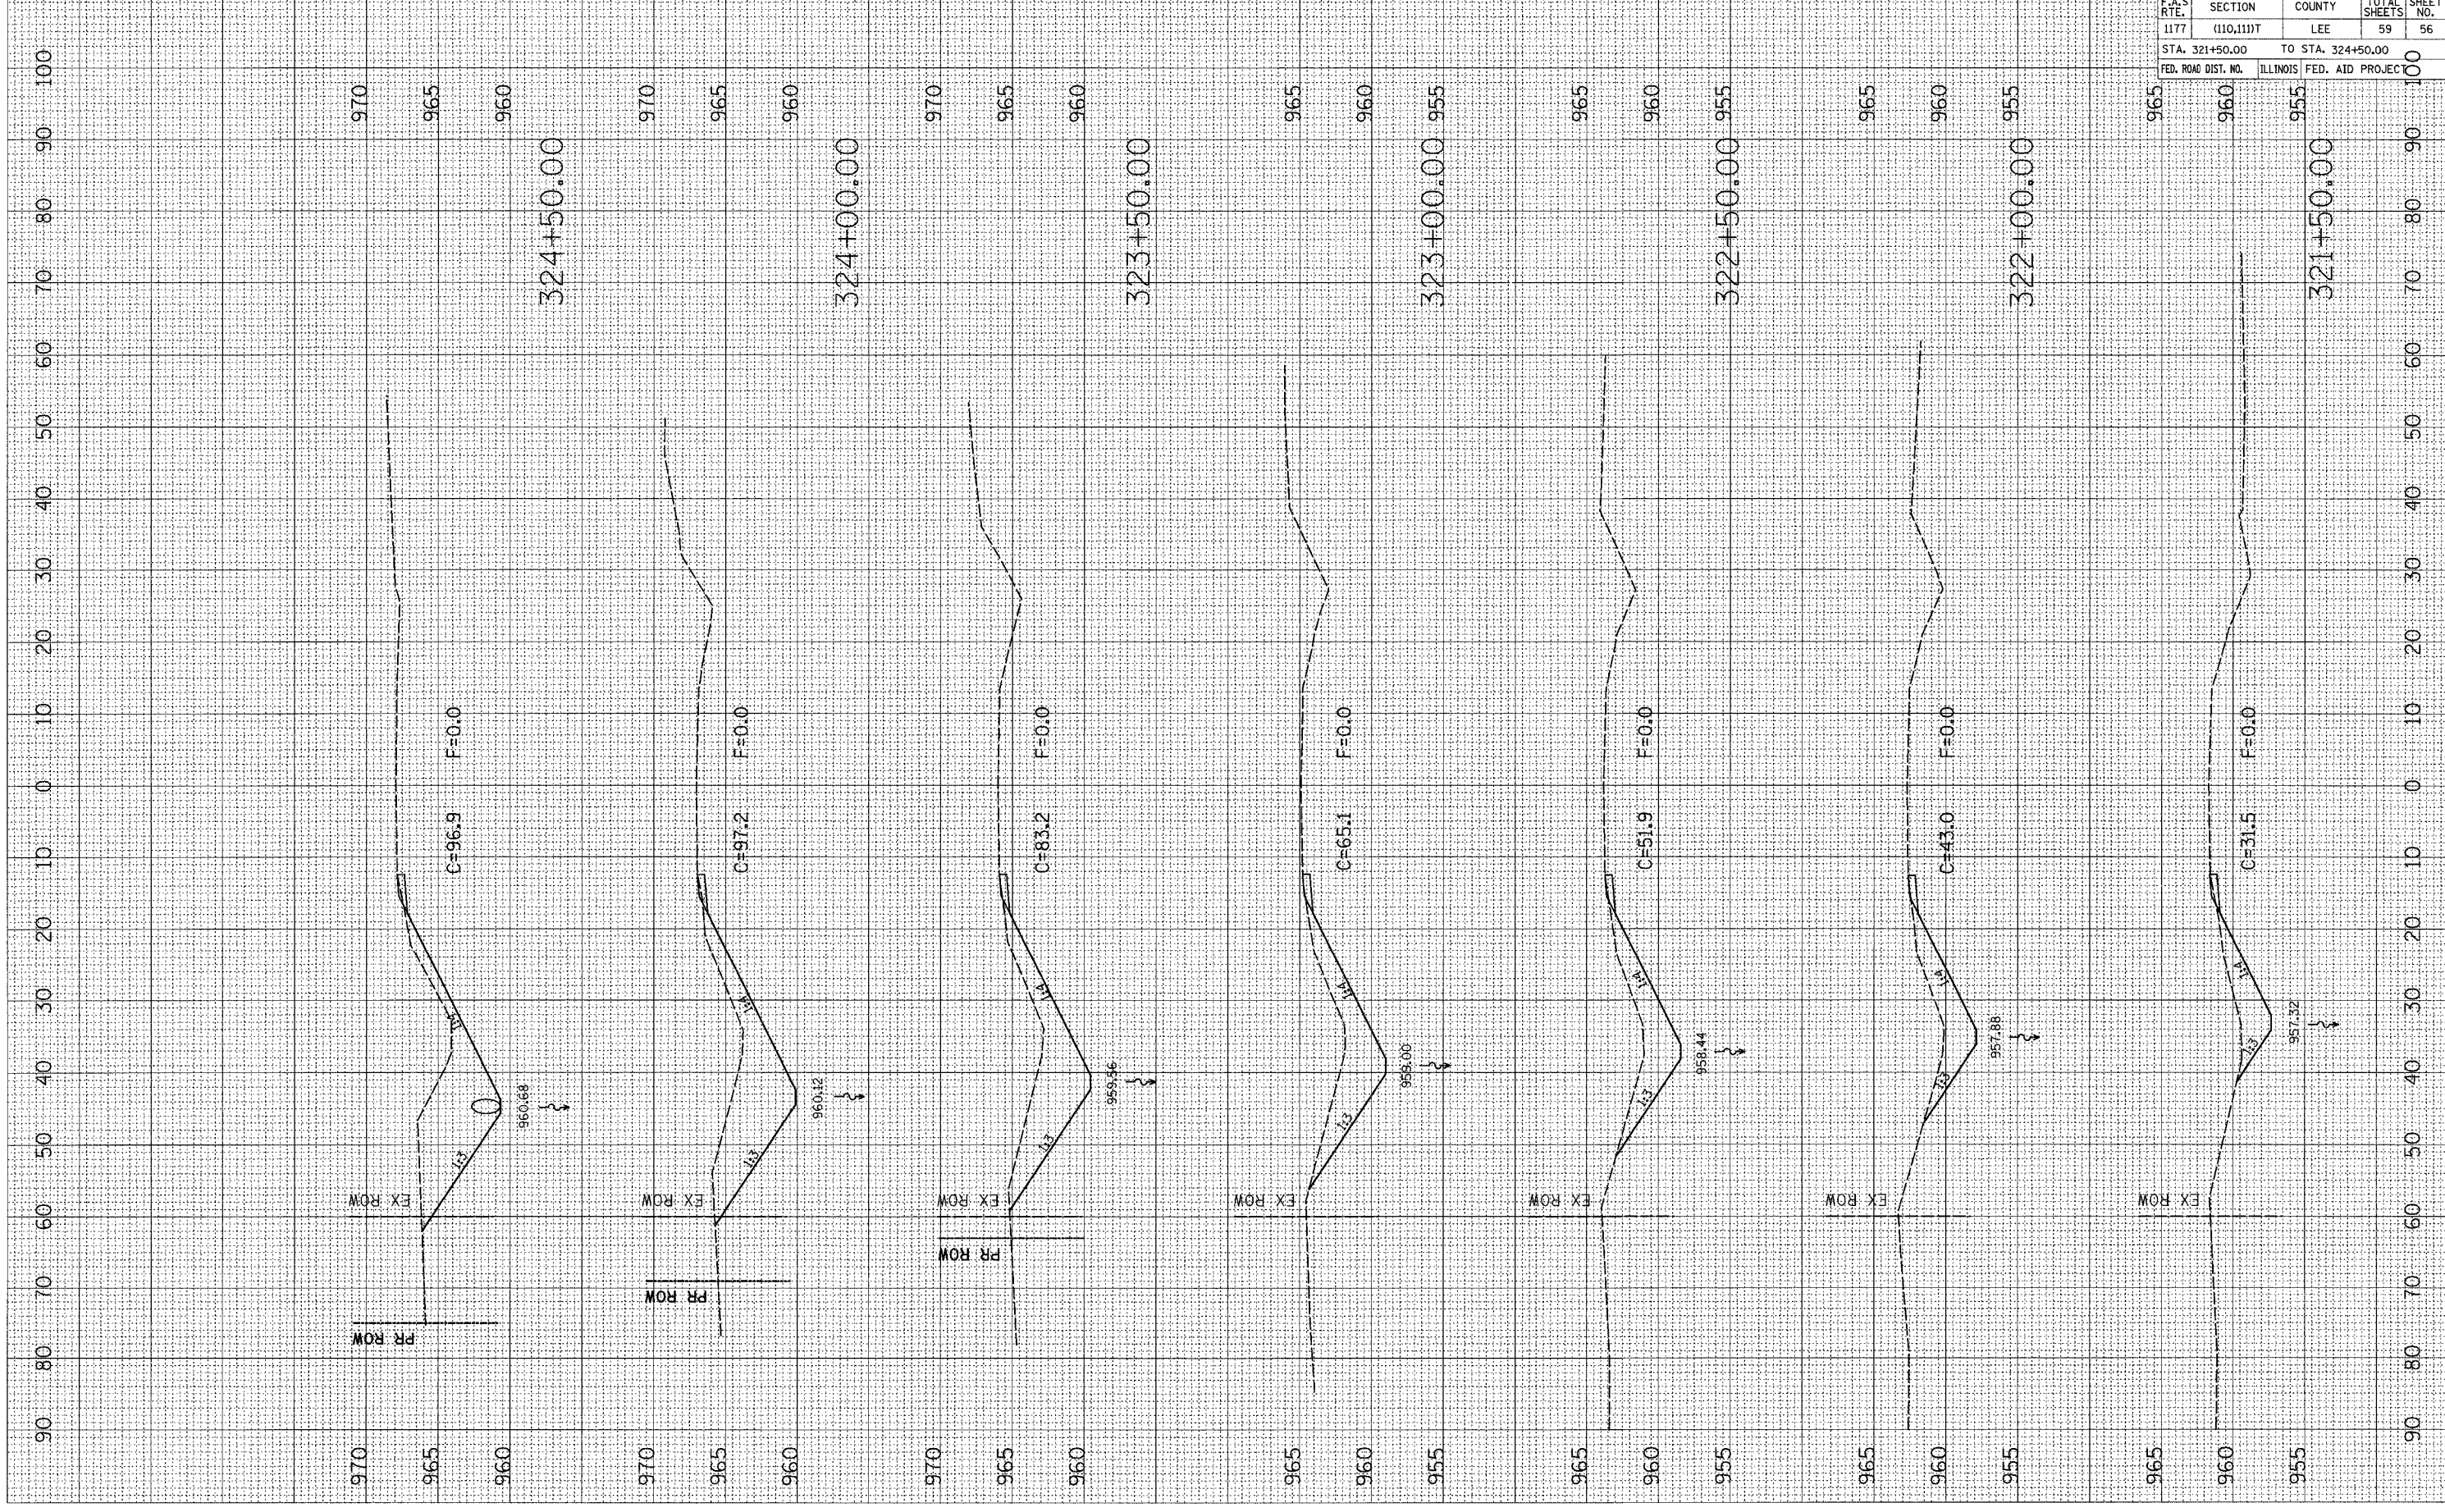

CONTRACT NO. 64C72				
F.A.S. RTE.	SECTION	COUNTY	TOTAL SHEETS	SHEET NO.
1177	(110,111)T	LEE	59	56
STA. 321+50.00		TO STA. 324+50.00		
FED. ROAD DIST. NO.		ILLINOIS FED. AID PROJECT		