


PLOT DATE = Tue Feb 26 08:37:02 2008
 PLOT SCALE = 10.000
 USER NAME = cshambaev

ORIGINAL SURVEY PLOTTED
 SURVEY PLOTTED
 NOTE BOOK TEMPLATE
 NO. AREAS CHECKED

FINAL SURVEY PLOTTED
 SURVEY PLOTTED
 NOTE BOOK TEMPLATE
 NO. AREAS CHECKED

BY: _____ DATE: _____

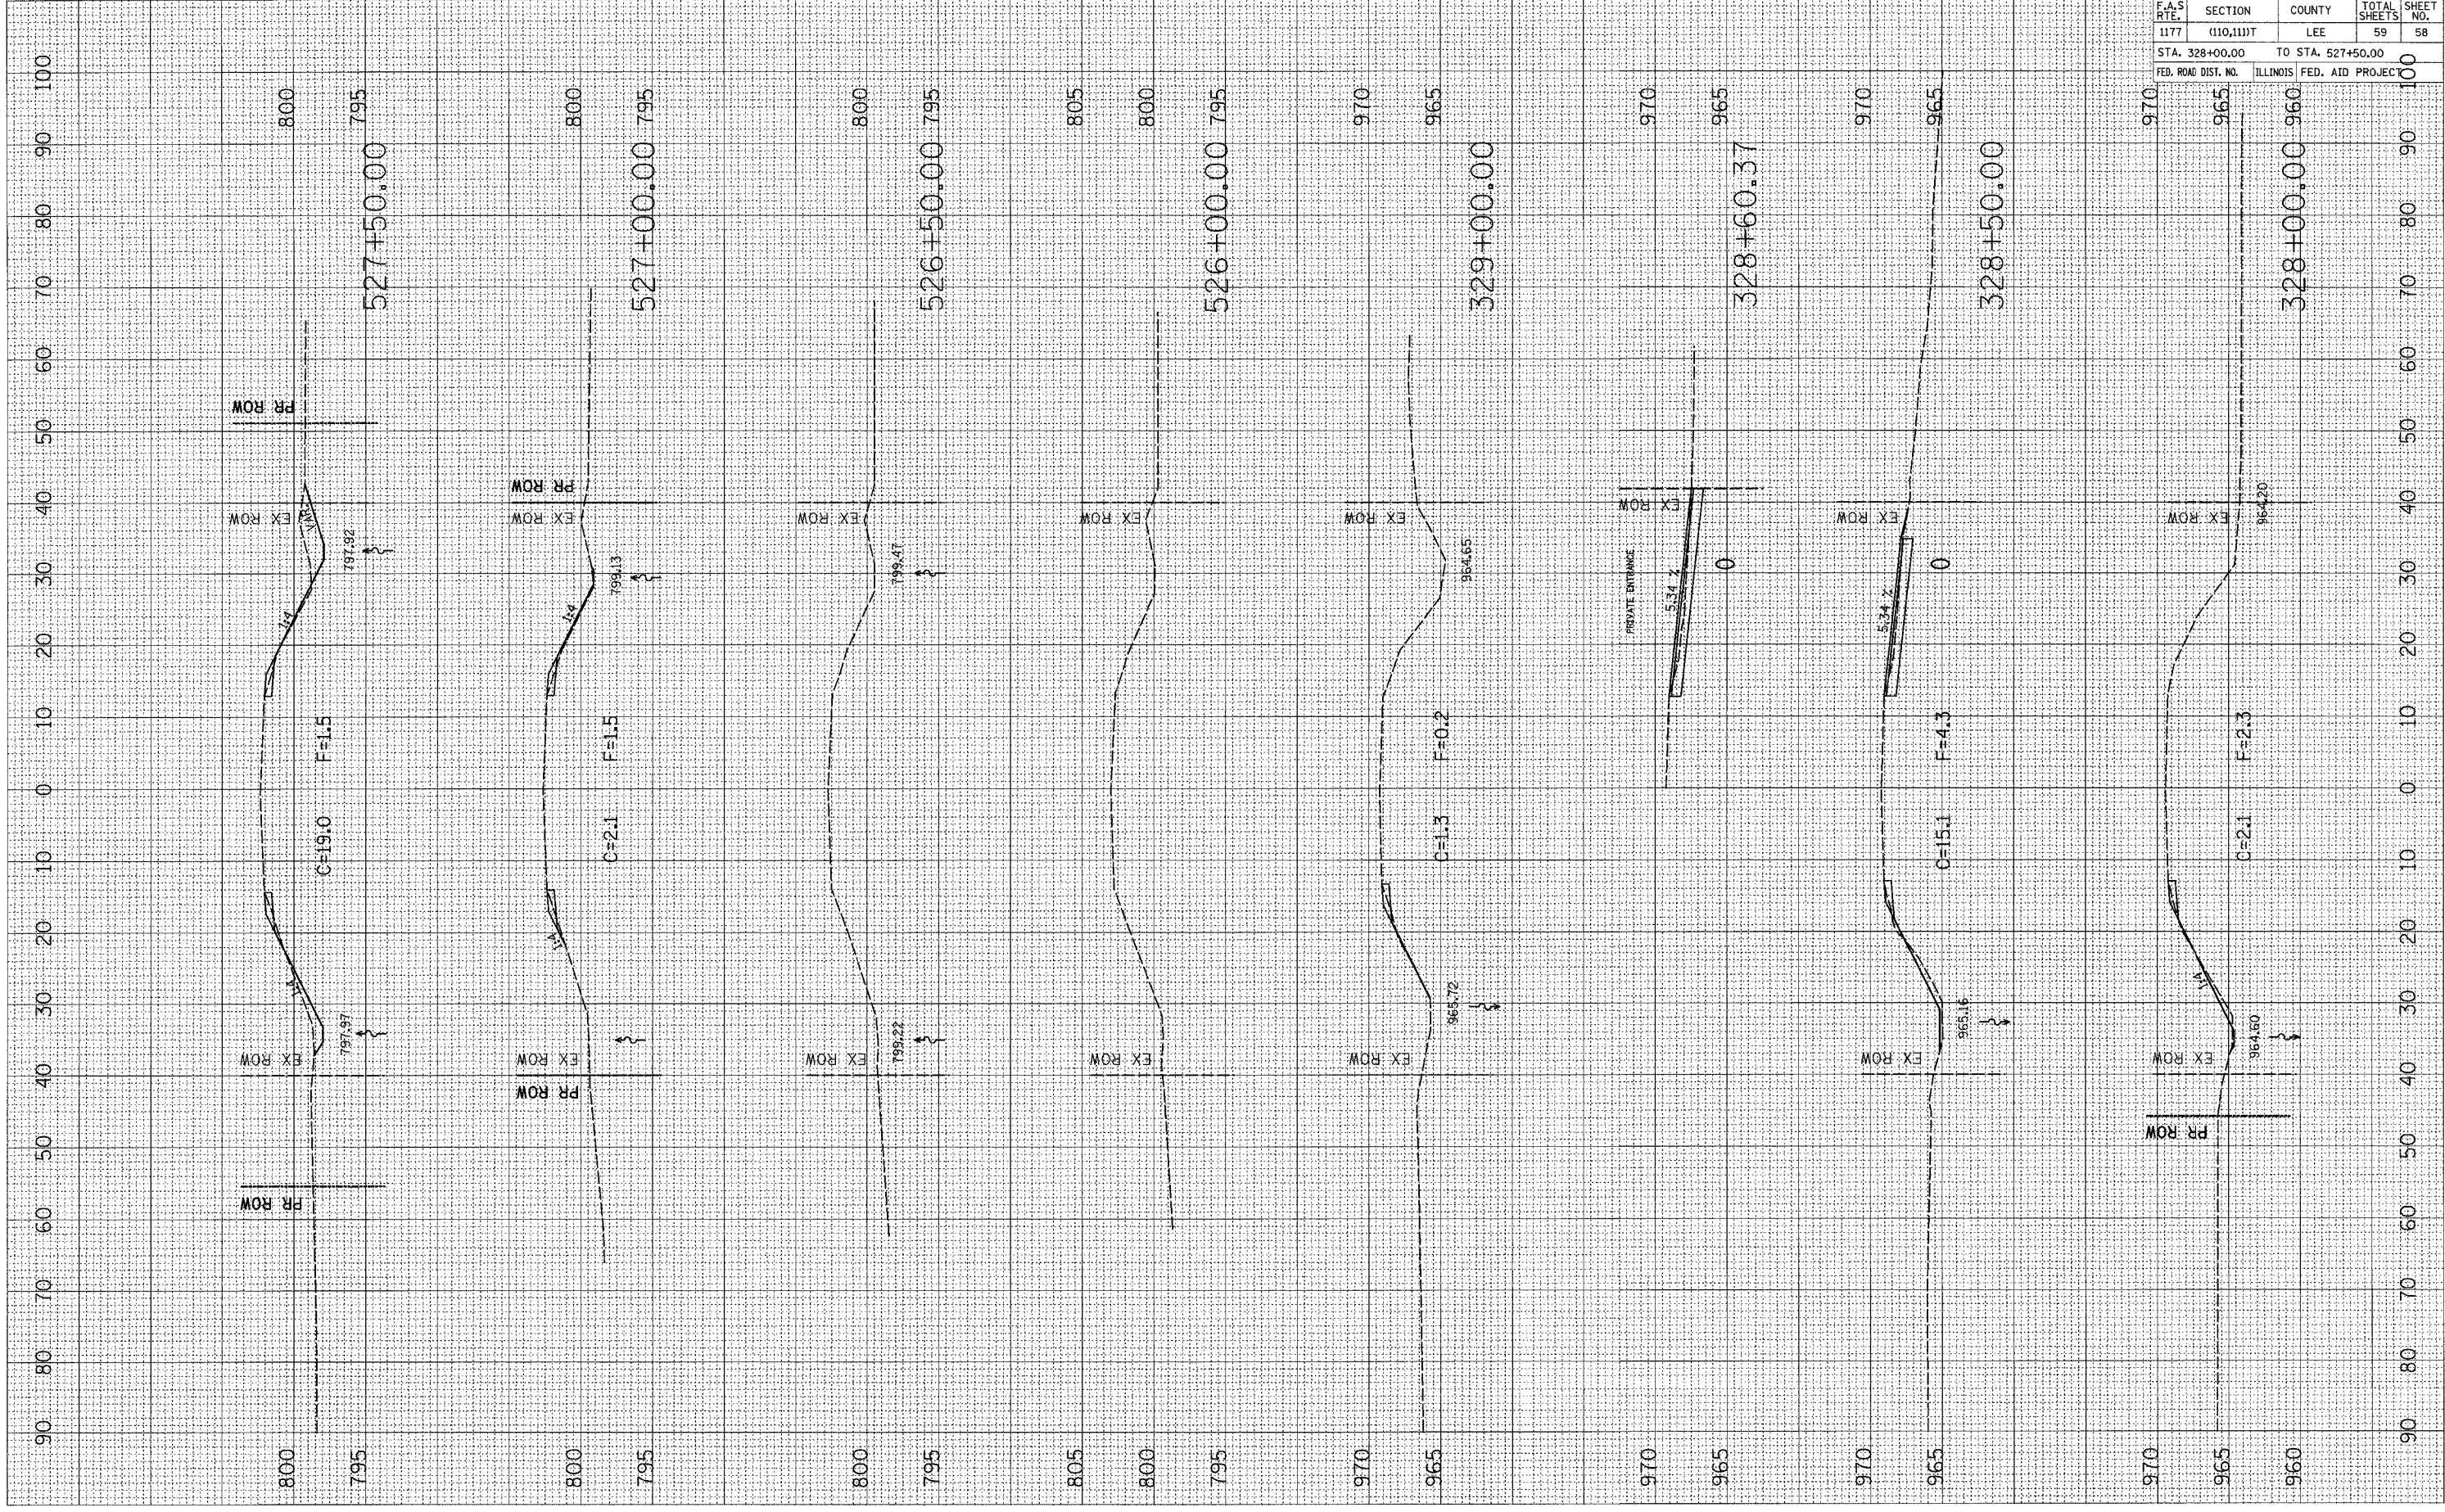

CONTRACT NO. 64C72				
F.A.S. RTE.	SECTION	COUNTY	TOTAL SHEETS	SHEET NO.
1177	(110,111)T	LEE	59	58
STA. 328+00.00		TO STA. 527+50.00		
FED. ROAD DIST. NO.		ILLINOIS FED. AID PROJECT		