


EXISTING TYPICAL CROSS SECTION

THROUGH WEIGH BRIDGE APPROACH

STATION 12+38.81 TO STATION 12+58.81

STATION 13+52.24 TO STATION 13+72.24

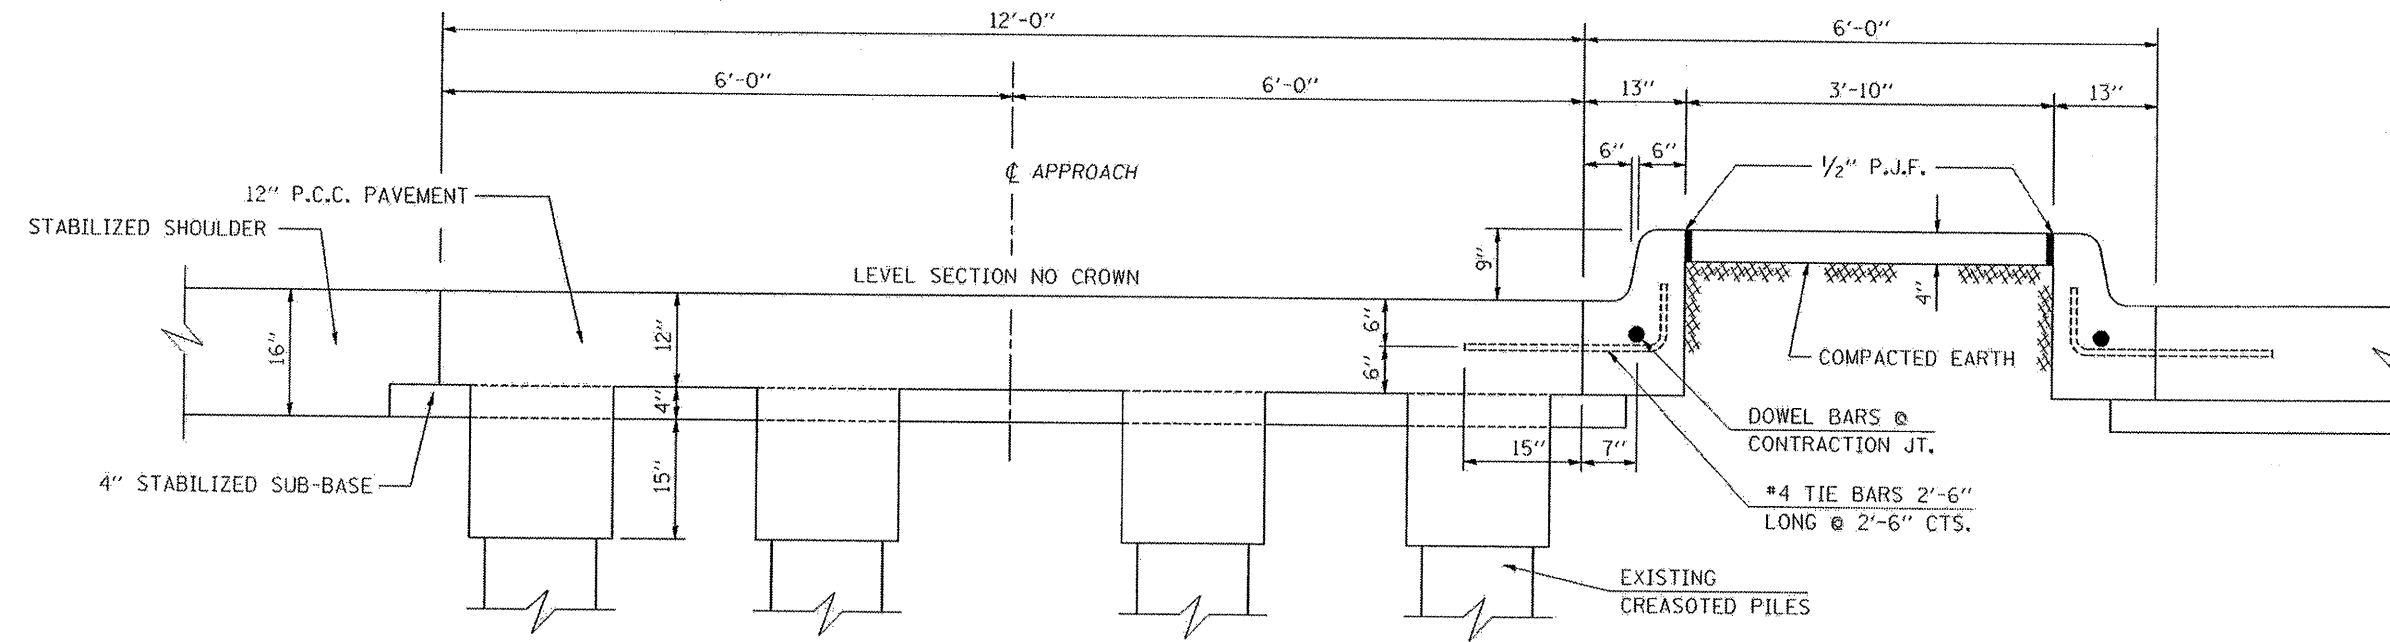


PROPOSED TYPICAL CROSS SECTION

THROUGH WEIGH BRIDGE APPROACH

STATION 12+38.81 TO STATION 12+58.81

STATION 13+52.24 TO STATION 13+72.24

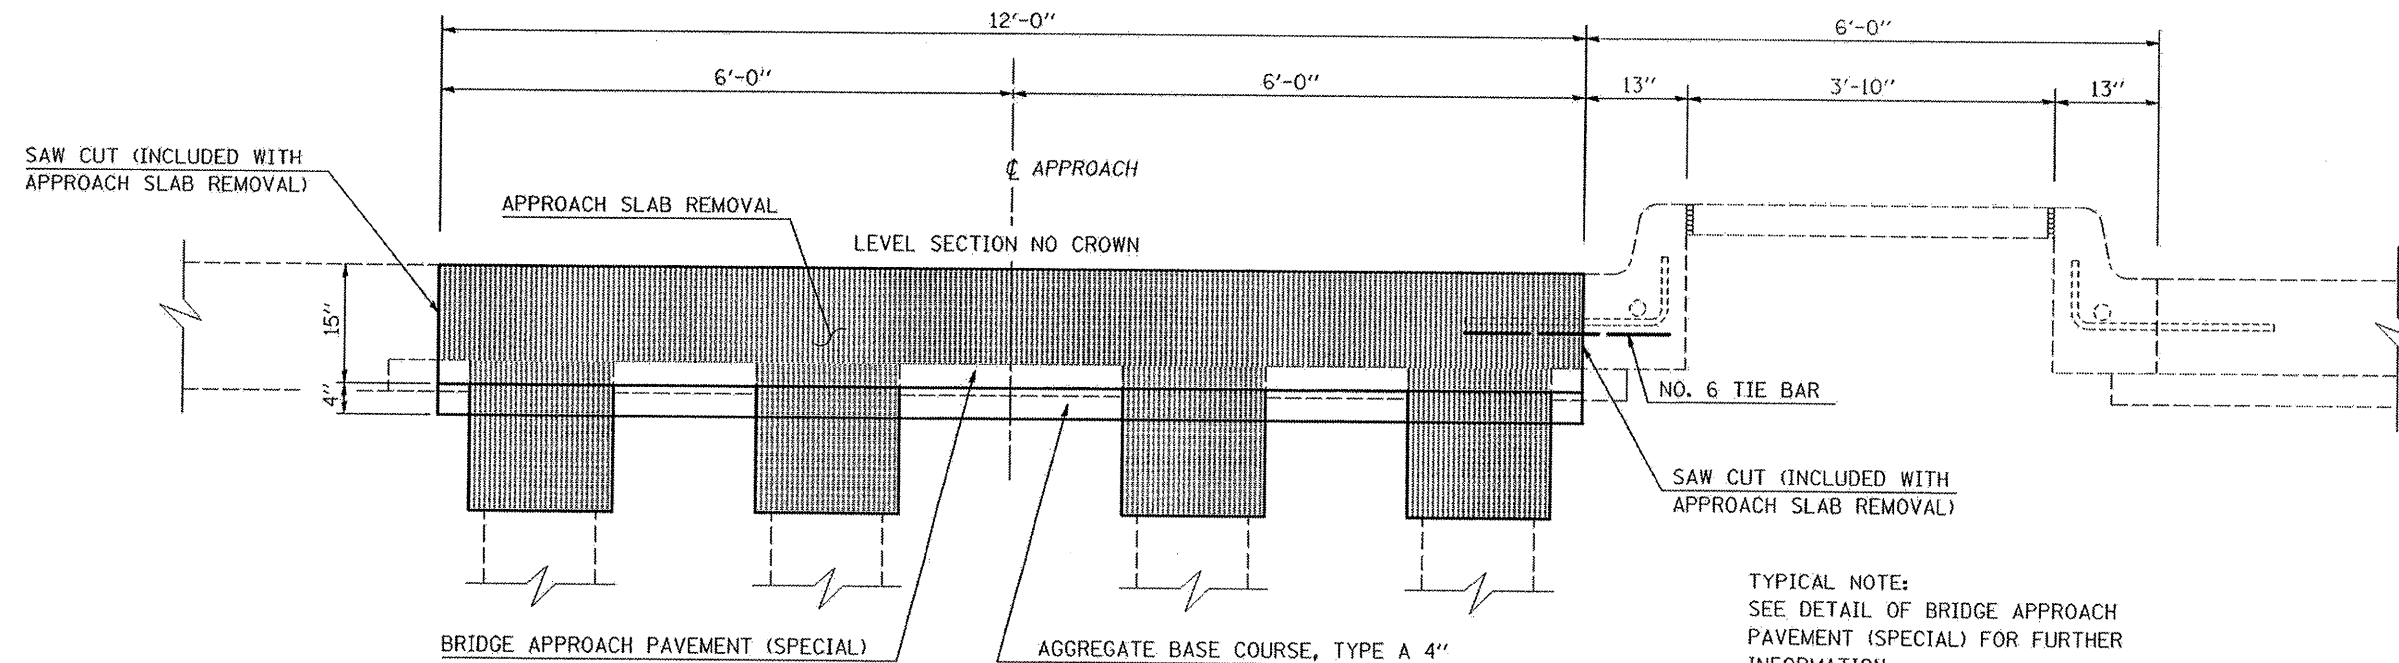

TYPICAL NOTE:
SEE DETAIL OF BRIDGE APPROACH
PAVEMENT (SPECIAL) FOR FURTHER
INFORMATION.

FILE NAME =	USER NAME = ditzlerao	DESIGNED -	REVISED -	STATE OF ILLINOIS DEPARTMENT OF TRANSPORTATION	TYPICAL SECTIONS		F.A.T. RTE.	SECTION	COUNTY	TOTAL SHEETS	SHEET NO.
c:\projects\p202900\02900ahs.dgn		DRAWN -	REVISED -				80	081-1WS-2M-1	ROCK ISLAND	18	5
		CHECKED -	REVISED -		SCALE: SHEET NO. OF SHEETS STA. TO STA.		CONTRACT NO. 64D93				
		DATE -	REVISED -				FED. ROAD DIST. NO. ILLINOIS FED. AID PROJECT				