


F.A.I. RTE.	SECTION	COUNTY	TOTAL SHEETS	SHEET NO.
80	(81-1WS-2)M-1	ROCK ISLAND	18	10

### DETAIL OF APPROACH SLAB REMOVAL

STATION 12+38.81 TO STATION 12+58.81

STATION 13+52.24 TO STATION 13+72.24

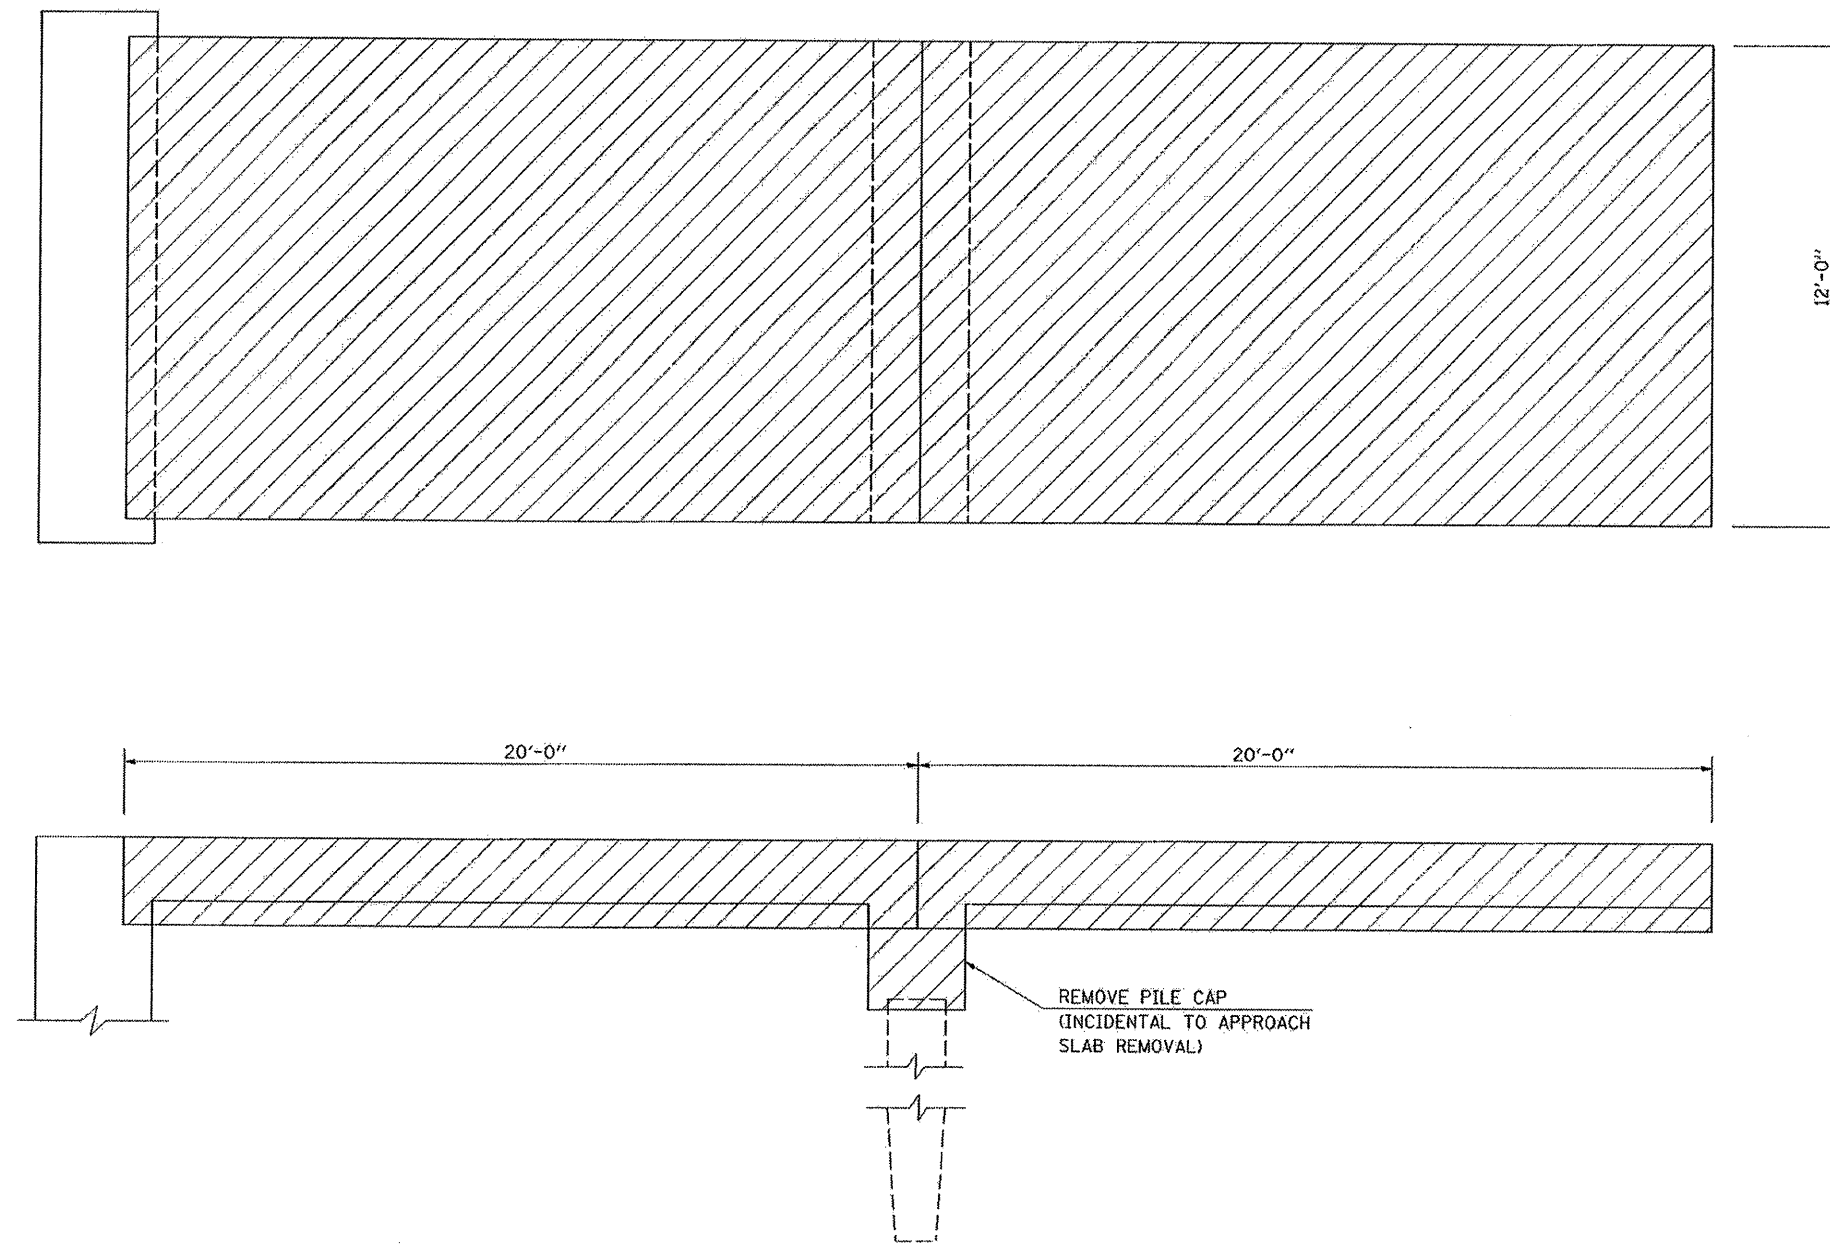

GENERAL NOTES:

1. EXISTING APPROACH SLAB SHALL BE REMOVED TO DEPTH NEEDED FOR CONSTRUCTION OF BRIDGE APPROACH PAVEMENT (SPECIAL). COST SHALL BE INCLUDED WITH CONTRACT UNIT PRICE PER SQUARE YARD FOR APPROACH SLAB REMOVAL. NO ADDITIONAL COMPENSATION SHALL BE ALLOWED.
2. VOID FROM REMOVAL OF PILE CAP SHALL BE FILLED WITH SUBBASE GRANULAR MATERIAL, TYPE A AND SHALL BE INCLUDED WITH CONTRACT UNIT PRICE PER SQUARE YARD FOR BRIDGE APPROACH PAVEMENT (SPECIAL). NO ADDITIONAL COMPENSATION SHALL BE ALLOWED.

PLOT DATE = Wed Mar 12 13:02:09 2008  
 FILE NAME = c:\pwork\64093\81-1WS-2M-1.dgn  
 PLOT SCALE = 1/8"=1'-0"  
 USER NAME = dclawson

ILLINOIS DEPARTMENT OF TRANSPORTATION  
**DETAIL OF APPROACH SLAB REMOVAL**  
 F.A.I. 80 (I-80)  
 SECTION (81-1WS-2)M-1  
 ROCK ISLAND COUNTY  
 SCALE: N/A  
 DATE: 12-08-07  
 DRAWN BY: CADD  
 CHECKED BY: