
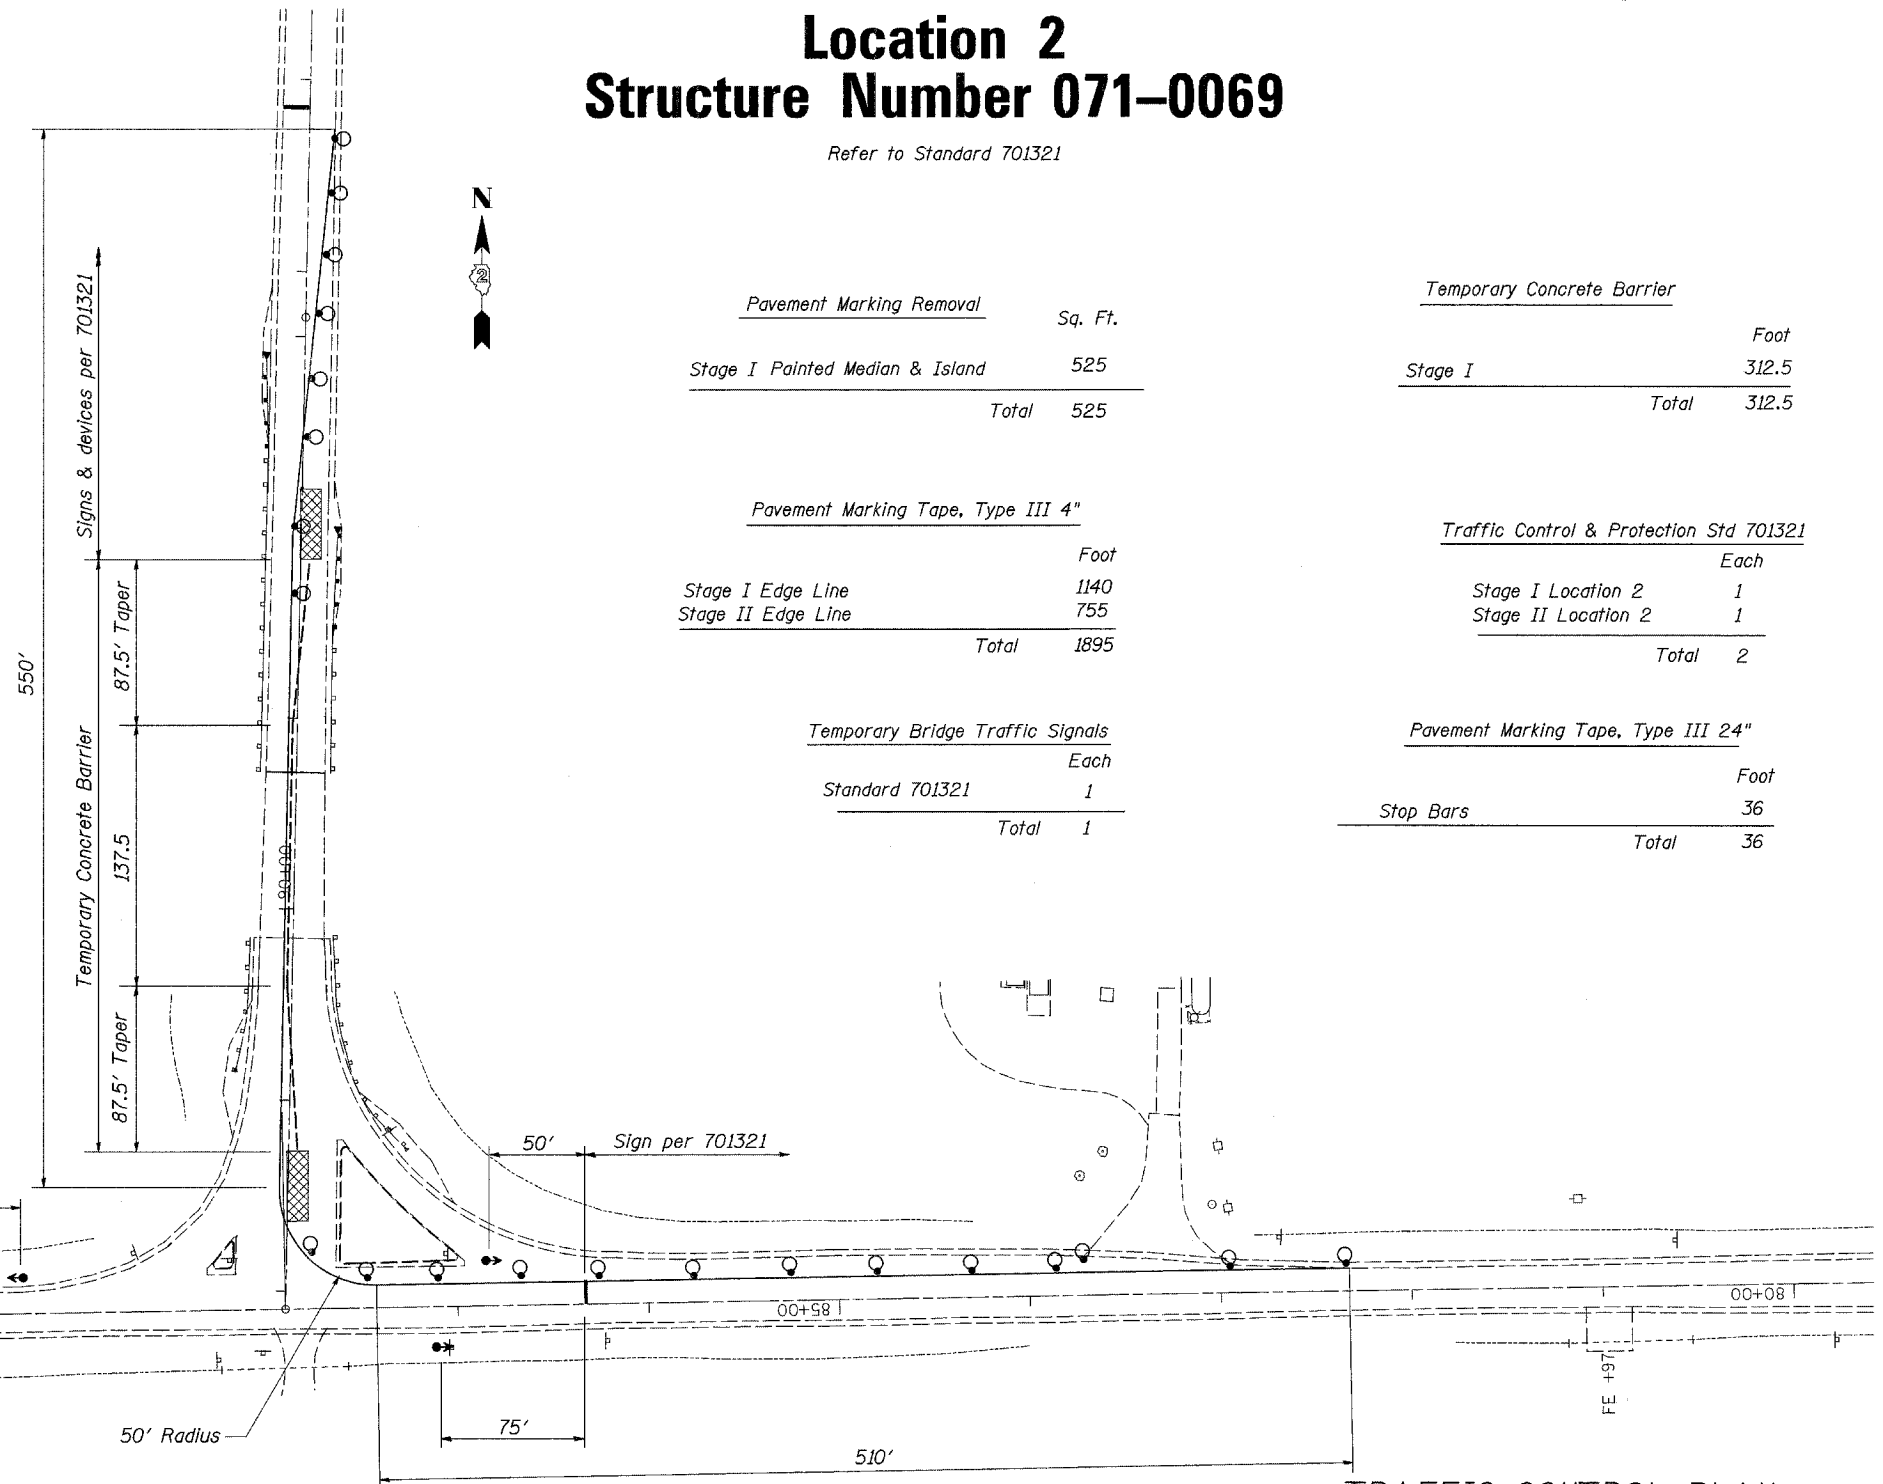


# Traffic Control Plan Location 2 Structure Number 071-0069

Refer to Standard 701321

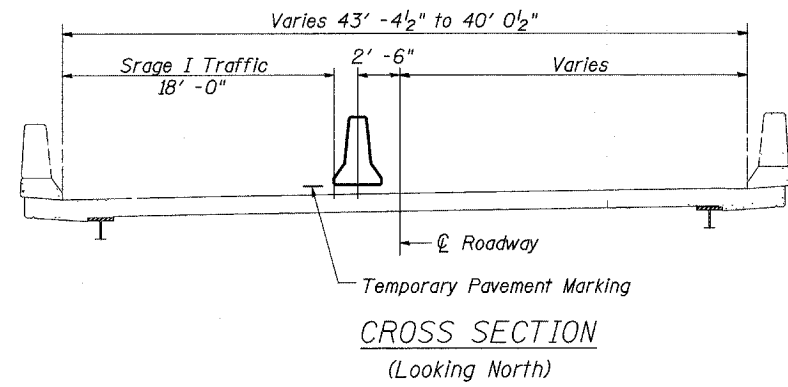

## Stage I

TRAFFIC CONTROL PLAN  
IL 26 OVER BUFFALO CREEK  
VARIOUS ROUTES  
SECTION (106BR)M, (4B-2)M & (177-4B-3)M  
VARIOUS COUNTIES  
STRUCTURE NUMBER 071-0069

\* Various  
\*\* (106BR)M, (4B-2)M & 177-4B-3)M

FILE NAME =	USER NAME = linkj	DESIGNED -	REVISED -	<b>STATE OF ILLINOIS DEPARTMENT OF TRANSPORTATION</b>	<b>Traffic Control Plan</b>			F.A. RTE.	SECTION	COUNTY	TOTAL SHEETS	SHEET NO.
D:\BR\CADD plans\Various Counties\Contract #64099 2008 expansion joints\0000026.dgn	PLOT SCALE = 58.0000 "/ IN.	DRAWN -	REVISED -					*	**	Various	26	5
PLOT DATE = Sat Mar 15 11:13:20 2008	DATE -	CHECKED -	REVISED -		ILLINOIS CONTRACT NO. 64099			FED. ROAD DIST. NO.	ILLINOIS FED. AID PROJECT			
		DATE -	REVISED -		SCALE:	SHEET NO.	OF SHEETS	STA.	TO STA.			