
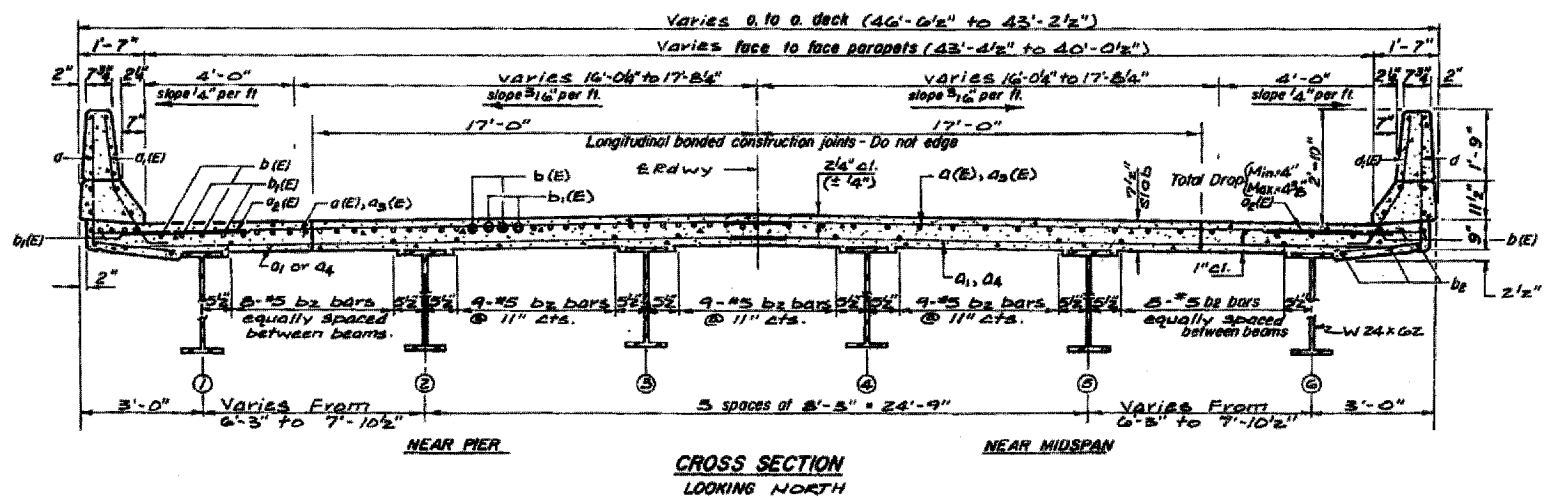


FOR INFORMATION ONLY

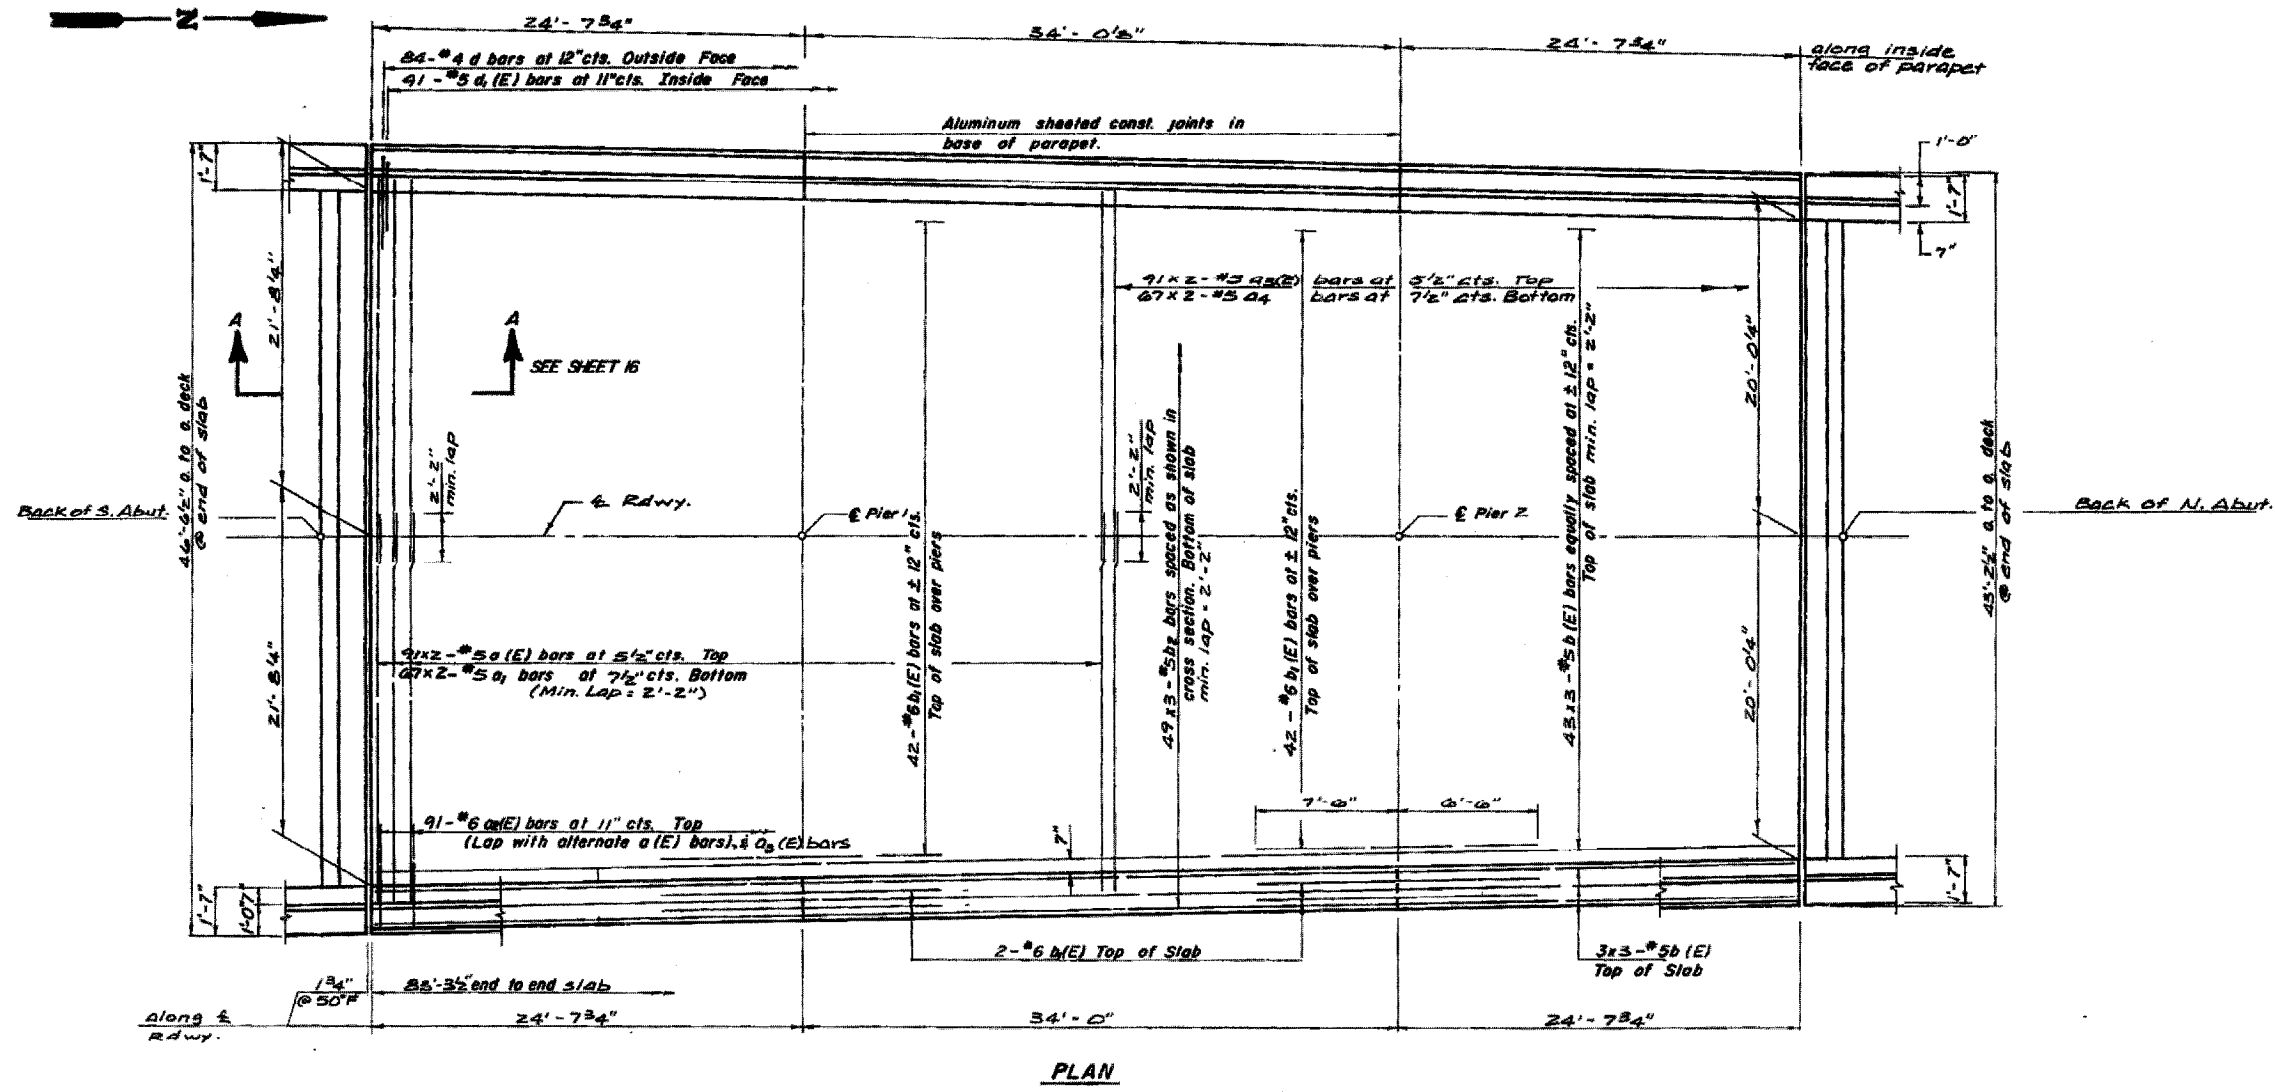

NOTES:
 Reinforcement bars designated (E) shall be epoxy coated. See Special Provisions.
 Bars indicated thus 20 x 3-#5 etc. indicates 20 lines of bars with 3 lengths per line.

**DECK PLAN & CROSS-SECTION
 IL 26 OVER BUFFALO CREEK
 FA ROUTE 38 (IL 26)
 SECTION 4B-2
 OGLE COUNTY
 STRUCTURE NUMBER 071-0069**

FILE NAME =	USER NAME = lmkj	DESIGNED -	REVISED -
C:\BR\CADD\plans\Various Counties\Contract #6499 2009 expansion joints\0080028.dgn		DRAWN -	REVISED -
		CHECKED -	REVISED -
		DATE -	REVISED -

**STATE OF ILLINOIS
 DEPARTMENT OF TRANSPORTATION**

Existing Deck Plan & Cross-Section

SCALE: None SHEET NO. 2 OF 5 SHEETS STA. TO STA.

F.A. RTE.	SECTION	COUNTY	TOTAL SHEETS	SHEET NO.
*	**	Various	26	18
ILLINOIS		CONTRACT NO. 6499		
FED. ROAD DIST. NO.		ILLINOIS FED. AID PROJECT		

* Various
 ** (106BR)M, (4B-2)M & 177-4B-3)M