


KEY

CE - COMMERCIAL ENTRANCE	FE - FIELD ENTRANCE
PE - PRIVATE ENTRANCE	BC - BOX CULVERT
MT - MAILBOX TURNOUT	RR - RAILROAD
PC - PIPE CULVERT	

NOTES

- SEE DETAILS FOR TREATMENT AND EXTENT OF IMPROVEMENT AT FE, CE, & PE.
- SEE DETAILS FOR TREATMENT AND EXTENT OF IMPROVEMENT AT SIDE ROADS.

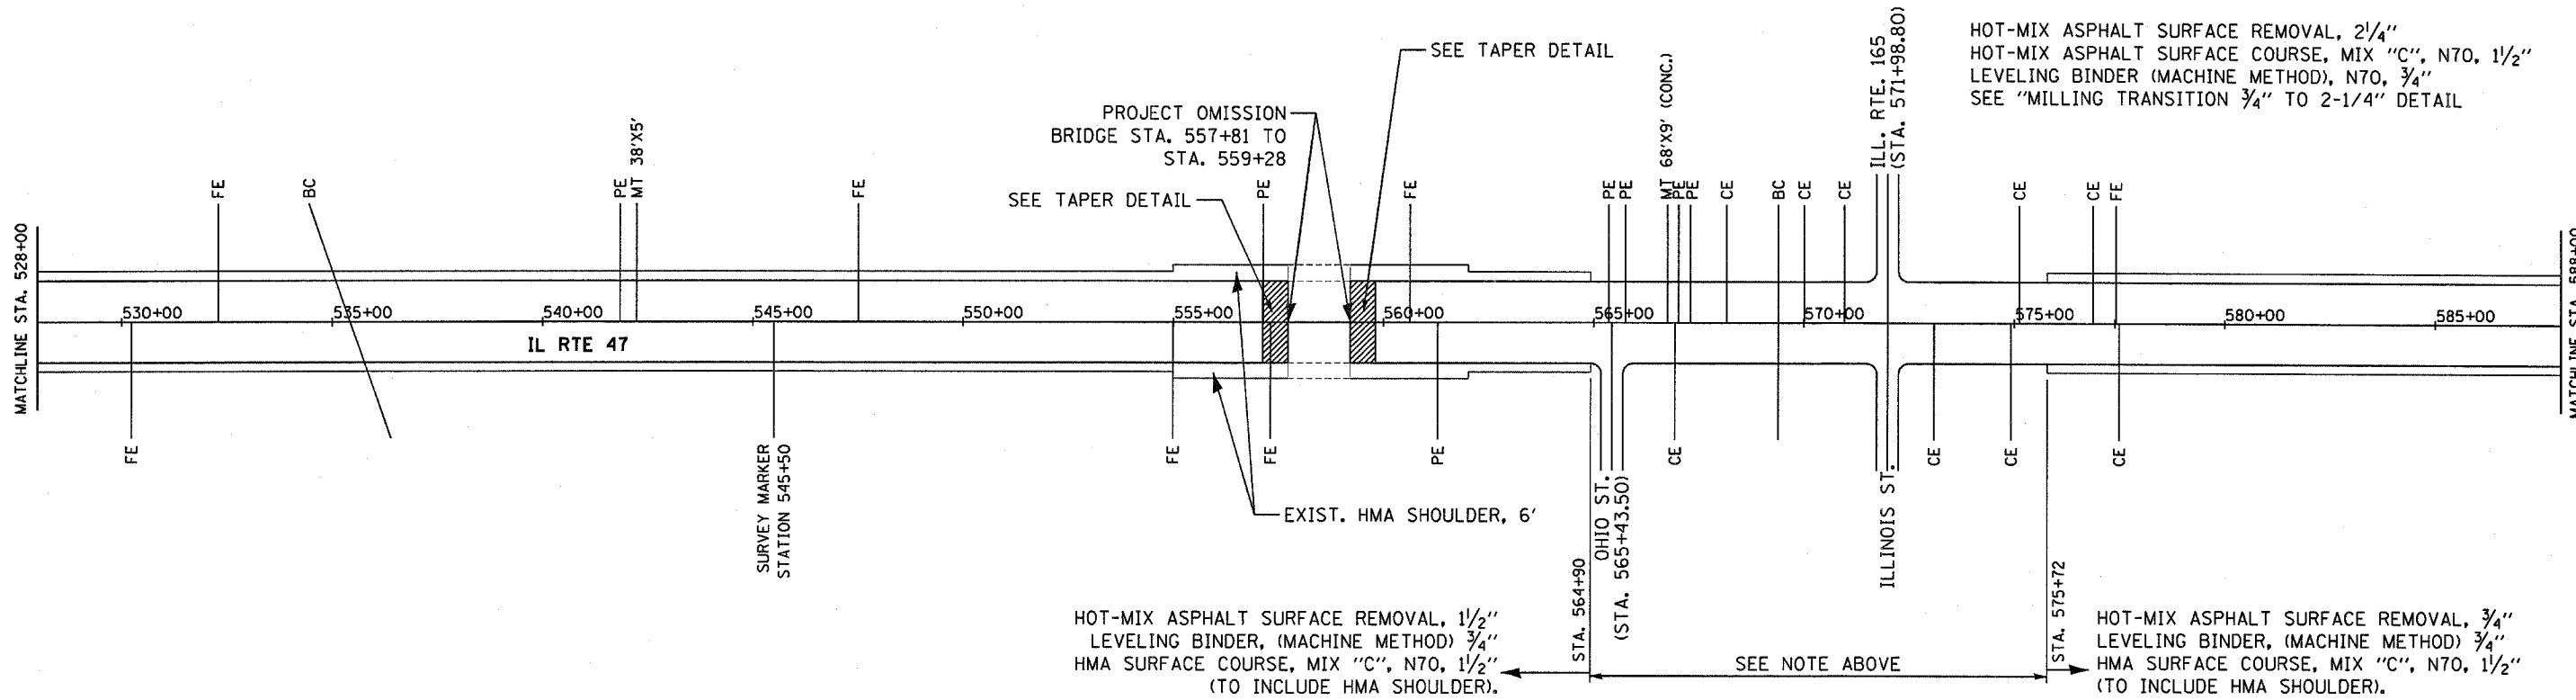

NOTE:
HOT-MIX ASPHALT SURFACE REMOVAL, 2 1/4"
HOT-MIX ASPHALT SURFACE COURSE, MIX "C", N70, 1 1/2"
LEVELING BINDER (MACHINE METHOD), N70, 3/4"
SEE "MILLING TRANSITION 3/4" TO 2-1/4" DETAIL

FILE NAME =	USER NAME = duncanbd	DESIGNED -	REVISED - DIST. 3 COMMENT
c:\projects\ed2404\consult\cadd drawings\ahtrdy01.dgn		DRAWN - MAP	REVISED - 5/27/04
PLOT SCALE = 200.0004 / / IN.		CHECKED - RRM	REVISED - BDD 01/28/08
PLOT DATE = Mar 11, 2008 - 8:28:15 AM		DATE - 02/26/04	REVISED -

**STATE OF ILLINOIS
DEPARTMENT OF TRANSPORTATION**

PROJECT LAYOUT

SCALE: N.T.S. SHEET NO. 4 OF 5 SHEETS STA. 468+00 TO STA. 588+00

F.A.P. RTE. 326	SECTION -	COUNTY FORD	TOTAL SHEETS 22	SHEET NO. 12
CONTRACT NO. 66423				
*(125)RS-5, (126)RS-3 & (127)RS-2 FED. ROAD DIST. NO. [ILLINOIS] FED. AID PROJECT				