


**KEY**

CE - COMMERCIAL ENTRANCE	FE - FIELD ENTRANCE
PE - PRIVATE ENTRANCE	BC - BOX CULVERT
MT - MAILBOX TURNOUT	RR - RAILROAD
PC - PIPE CULVERT	

**NOTES**

1. SEE DETAILS FOR TREATMENT AND EXTENT OF IMPROVEMENT AT FE, CE, & PE.
2. SEE DETAILS FOR TREATMENT AND EXTENT OF IMPROVEMENT AT SIDE ROADS.

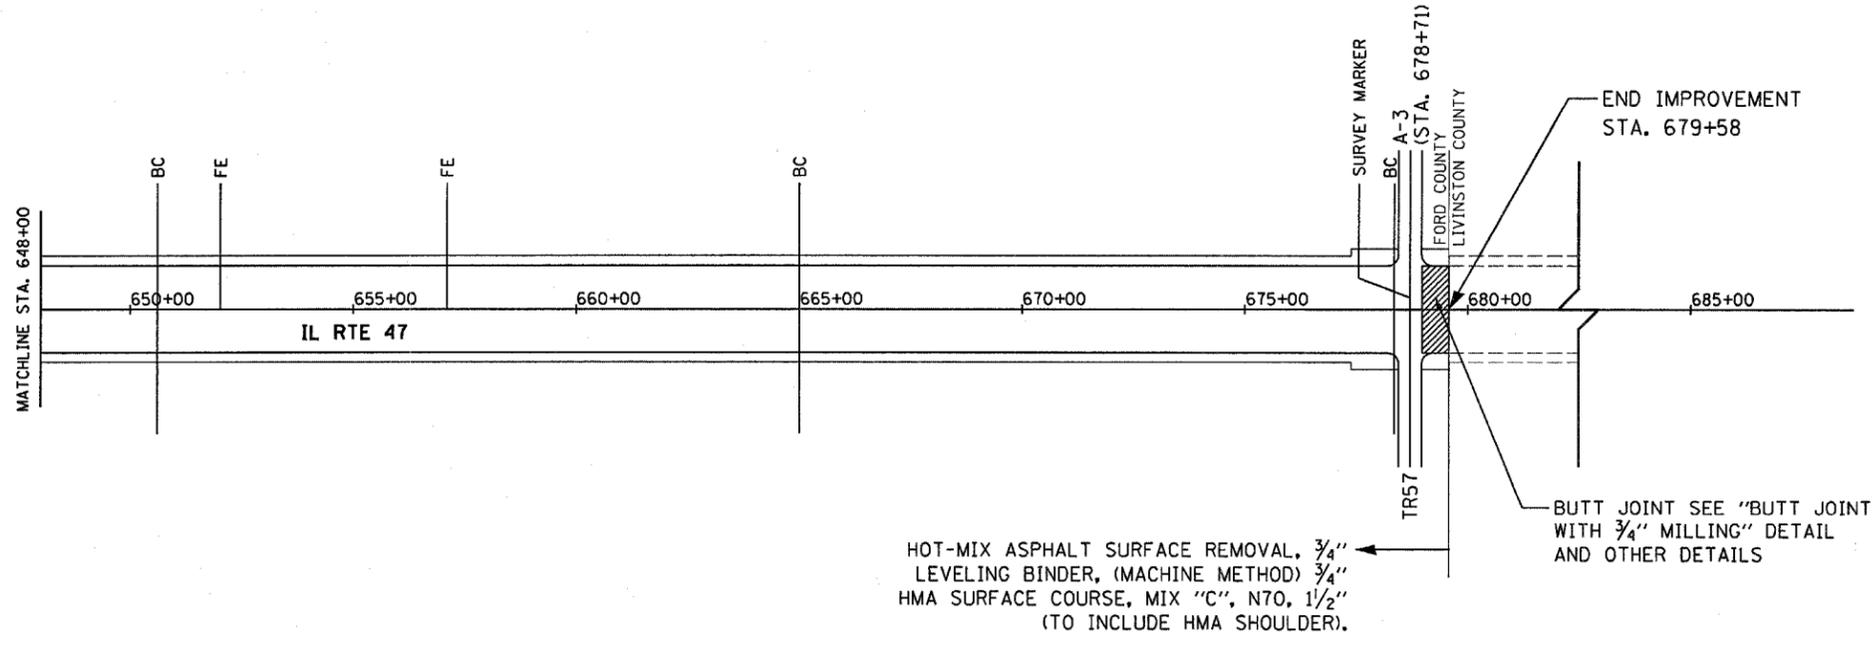

FILE NAME =	USER NAME = duncenbd	DESIGNED -	REVISED - DIST. 3 COMMENT
ca:\projects\ed02404\consult\cadd drawings\shtrdy01.dgn		DRAWN - MAP	REVISED - 5/27/04
	PLOT SCALE = 200.0004' / IN.	CHECKED - RRM	REVISED - BDD 01/28/08
	PLOT DATE = Mar 11, 2008 - 09:28:23 AM	DATE - 02/26/04	REVISED -

**STATE OF ILLINOIS  
DEPARTMENT OF TRANSPORTATION**

**PROJECT LAYOUT**

SCALE: N.T.S. SHEET NO. 5 OF 5 SHEETS STA. 588+00 TO STA. 679+58

F.A.P. RTE.	SECTION	COUNTY	TOTAL SHEETS	SHEET NO.
326	.	FORD	22	13
CONTRACT NO. 66423				
FED. ROAD DIST. NO. ILLINOIS FED. AID PROJECT				

\*(125)RS-5, (126)RS-3 & (127X)RS-2