


NOTE:
 FOR LINE SIZE AND SPACING SEE PAVEMENT MARKING DETAILS
 FOR PLACEMENT OF RAISED REFLECTIVE MARKERS, SEE IDOT STD. 781001-02

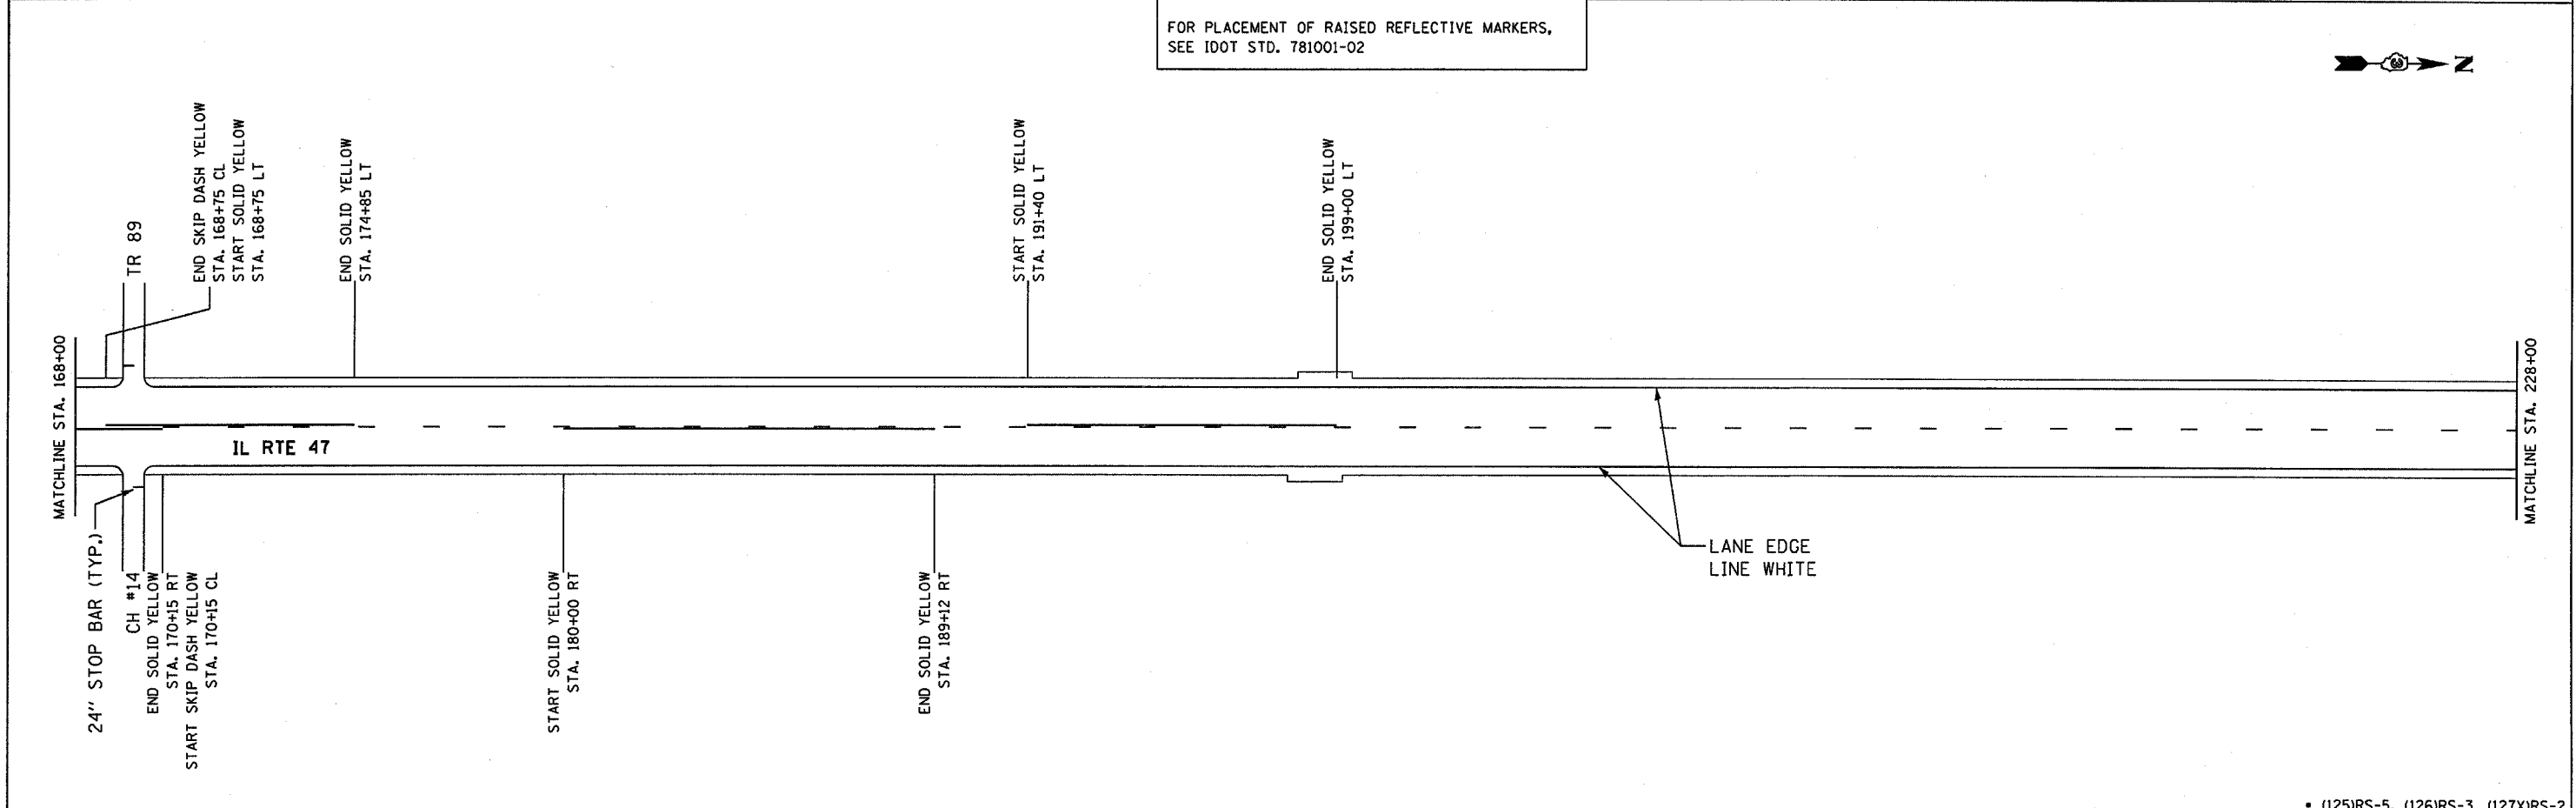

FILE NAME = c:\projects\ed02484\consult\cadd\drawings\shpmp01.dgn	USER NAME = duncanbd	DESIGNED -	REVISED - DIST 3 COMMENT
		DRAWN - MAP	REVISED - 5/27/04
		CHECKED - RRM	REVISED - BDD 01/28/08
		DATE - 02/26/04	REVISED -

**STATE OF ILLINOIS
 DEPARTMENT OF TRANSPORTATION**

PAVEMENT MARKING PLAN

SCALE: N.T.S. SHEET NO. 1 OF 5 SHEETS STA. 120+50 TO STA. 228+00

F.A.P. RTE. 326	SECTION	COUNTY	TOTAL SHEETS	SHEET NO.
	*	FORD	22	14
CONTRACT NO. 66423				
FED. ROAD DIST. NO. ILLINOIS FED. AID PROJECT				

• (125)RS-5, (126)RS-3, (127X)RS-2