
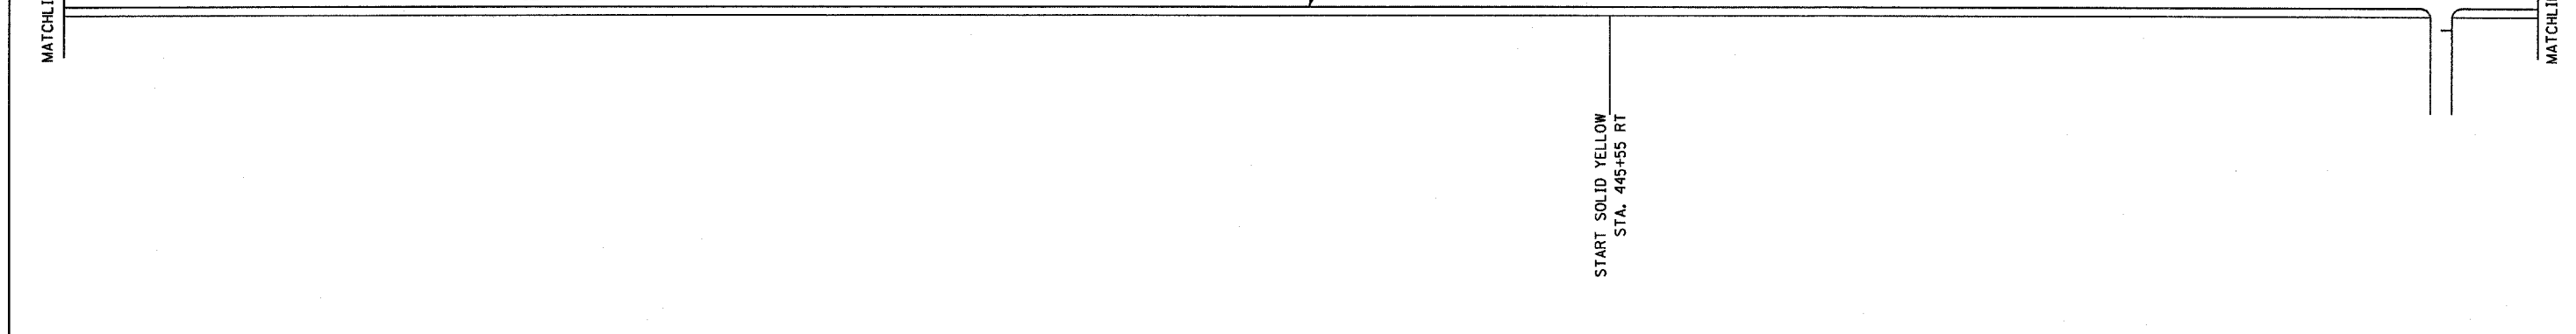


NOTE:  
 FOR LINE SIZE AND SPACING SEE PAVEMENT MARKING DETAILS  
 FOR PLACEMENT OF RAISED REFLECTIVE MARKERS, SEE IDOT STD. 781001-02

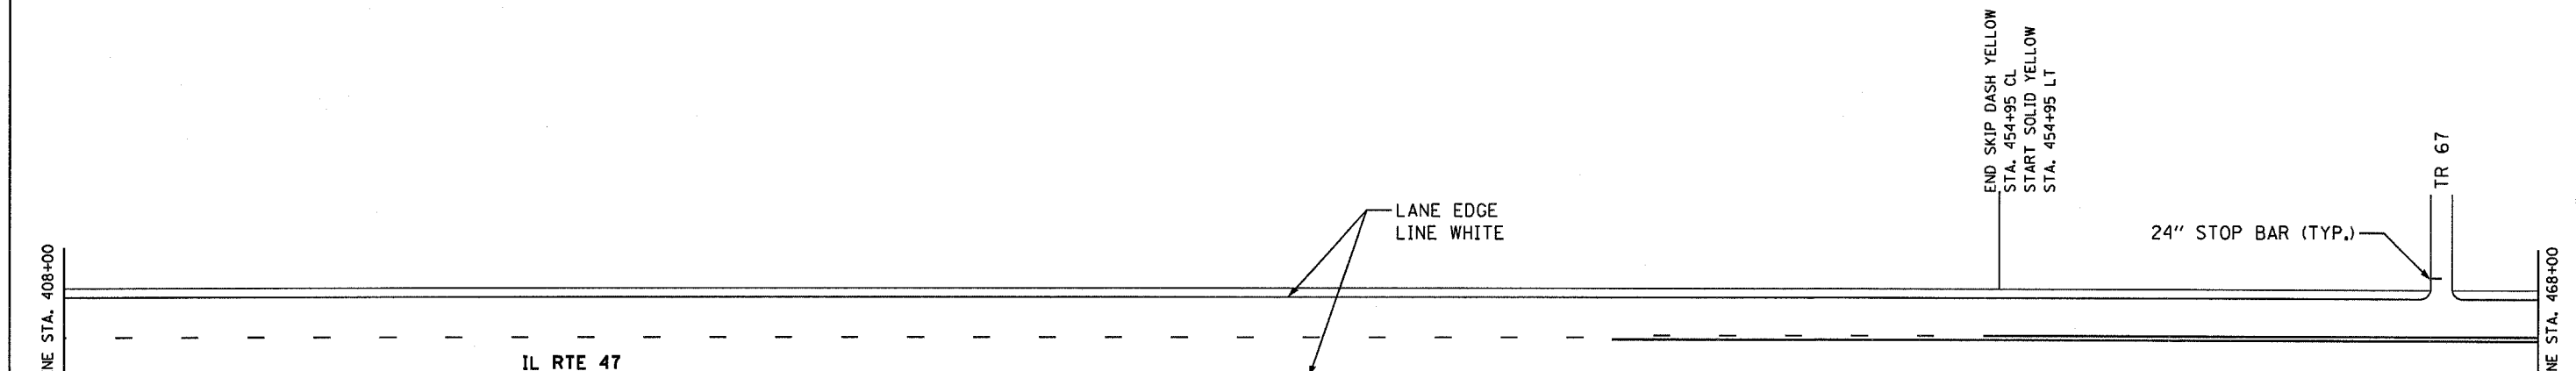

• (125)RS-5, (126)RS-3, (127X)RS-2

FILE NAME =	USER NAME = duncanbd	DESIGNED -	REVISED - DIST 3 COMMENT
c:\projects\ed02484\consult\cadd\drawing\shdtmp01.dgn		DRAWN - MAP	REVISED - 5/27/04
PLOT SCALE = 200.0004' / IN.		CHECKED - RRM	REVISED - BDD 01/28/08
PLOT DATE = Mar 11, 2009 - 09:19:59 AM		DATE - 02/26/04	REVISED -

**STATE OF ILLINOIS  
 DEPARTMENT OF TRANSPORTATION**

**PAVEMENT MARKING PLAN**

SCALE: N.T.S. SHEET NO. 3 OF 5 SHEETS STA. 348+00 TO STA. 468+00

F.A.P. RTE.	SECTION	COUNTY	TOTAL SHEETS	SHEET NO.
326	.	FORD	22	16
CONTRACT NO. 66423				
FED. ROAD DIST. NO. ILLINOIS FED. AID PROJECT				