
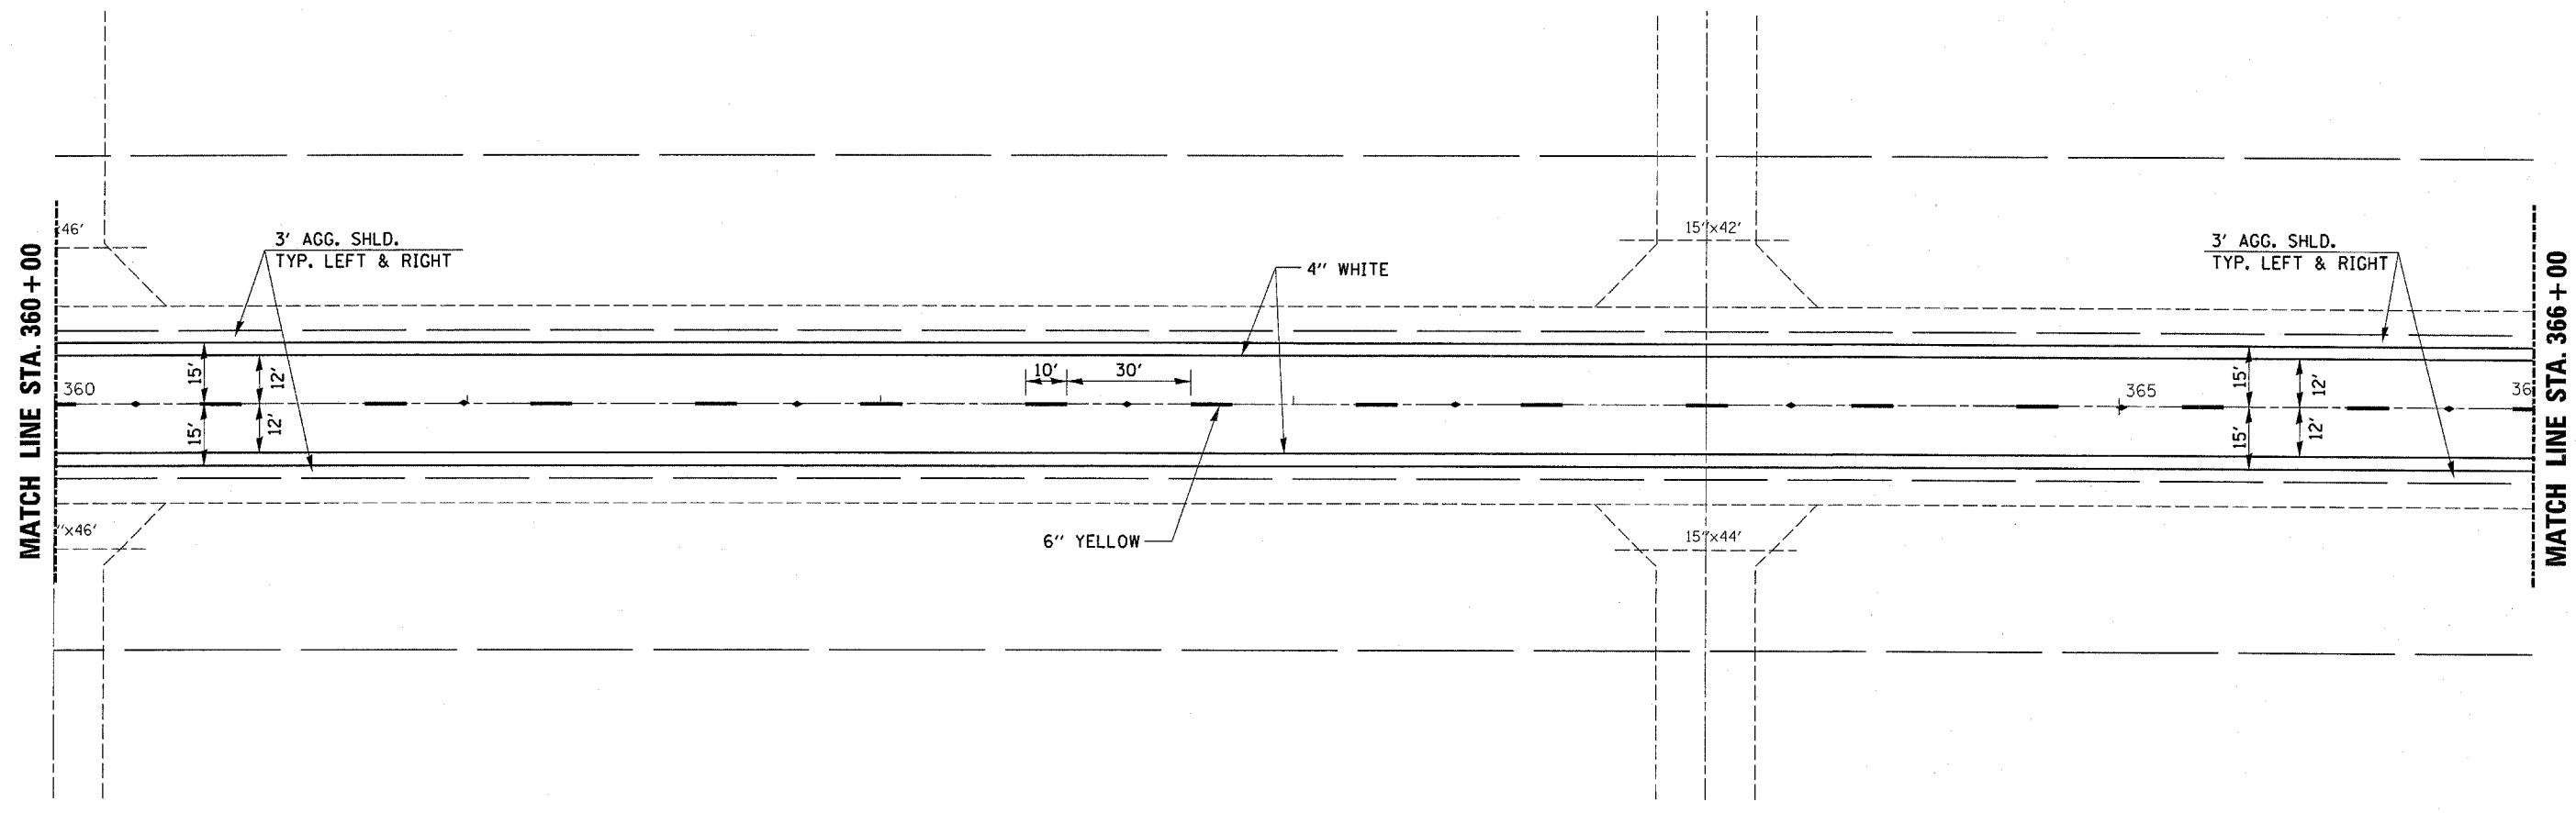


F.A.P. RTE.	SECTION	COUNTY	TOTAL SHEETS	SHEET NO.
46	(2,2-1)RS-2	LASALLE	19	8
STA.		TO STA.		
FED. ROAD DIST. NO.	ILLINOIS	FED. AID PROJECT		

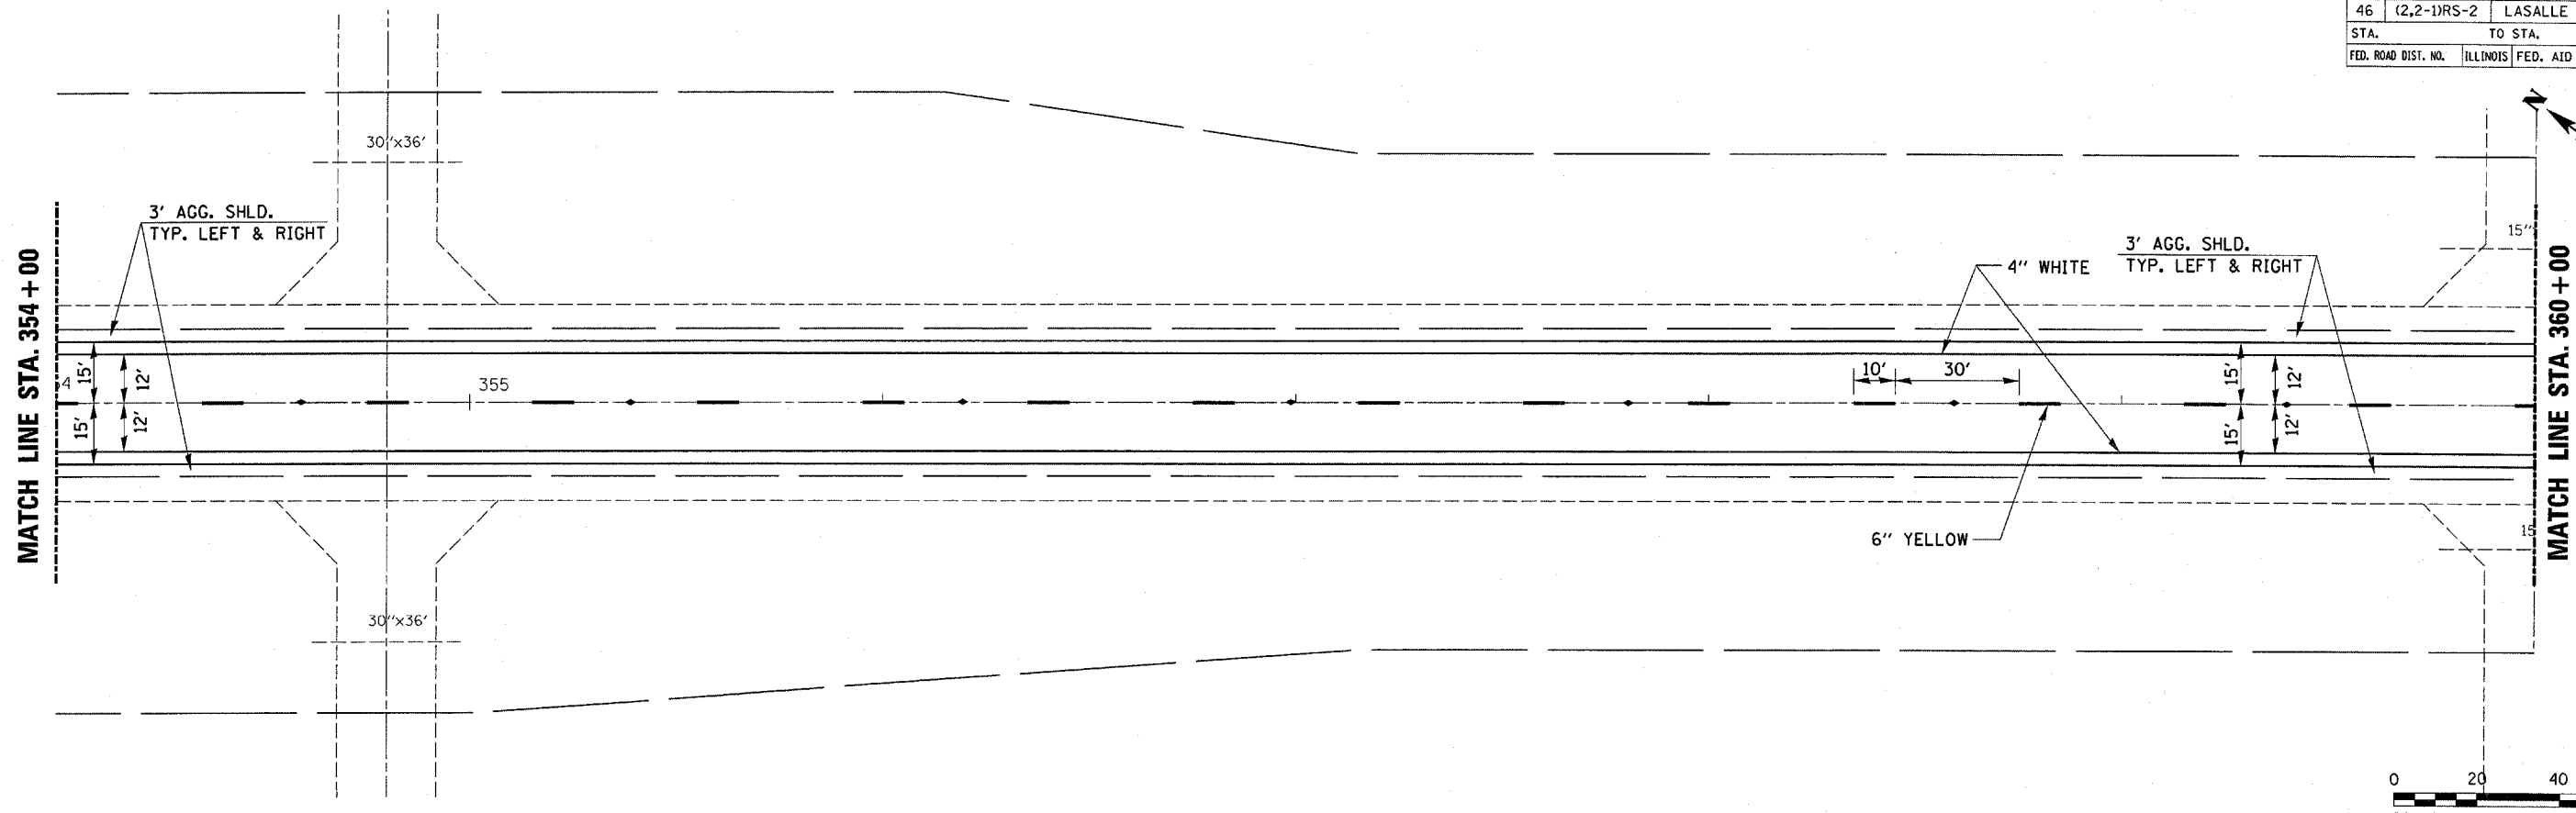

Mar 31, 2008 - 04:51:48 PM
c:\projects\wd01305\sheet8.dgn