
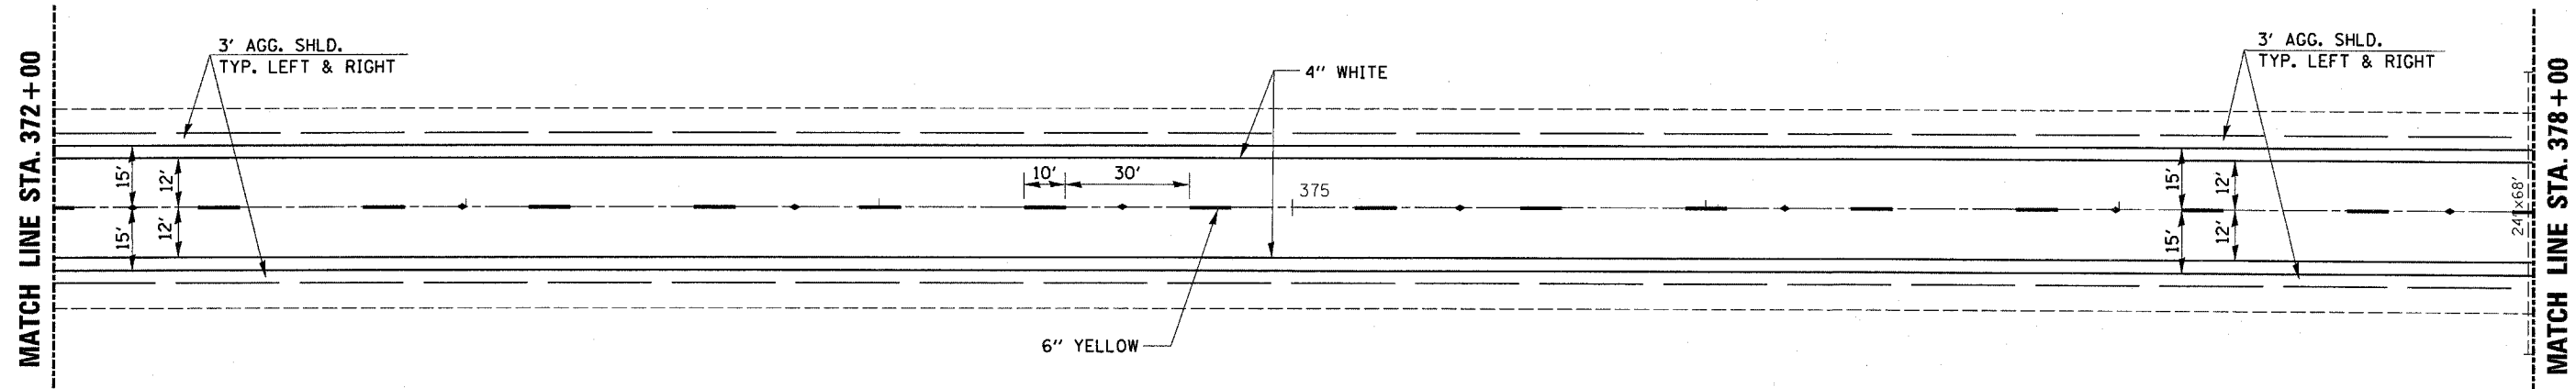
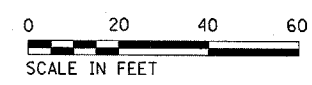
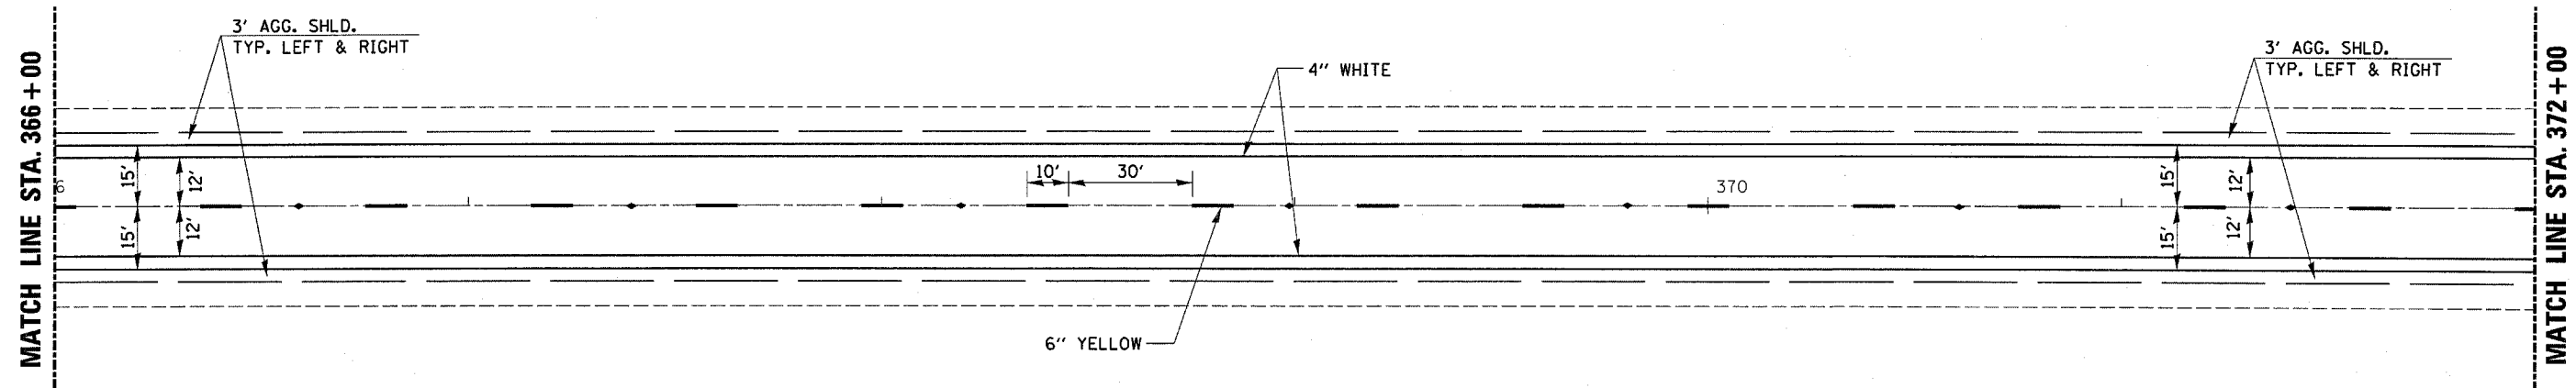


F.A.P. RTE.	SECTION	COUNTY	TOTAL SHEETS	SHEET NO.
46	(2,2-1)RS-2	LASALLE	19	9

STA. TO STA.

FED. ROAD DIST. NO. ILLINOIS FED. AID PROJECT

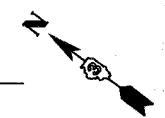

Mar 31, 2008 - 04:51:42 PM
c:\p01\ecrs\ed01305\spiers.dgn