



F.A.P. RTE.	SECTION	COUNTY	TOTAL SHEETS	SHEET NO.
46	(2,2-1)RS-2	LASALLE	19	13
STA. TO STA.		FED. ROAD DIST. NO. ILLINOIS FED. AID PROJECT		

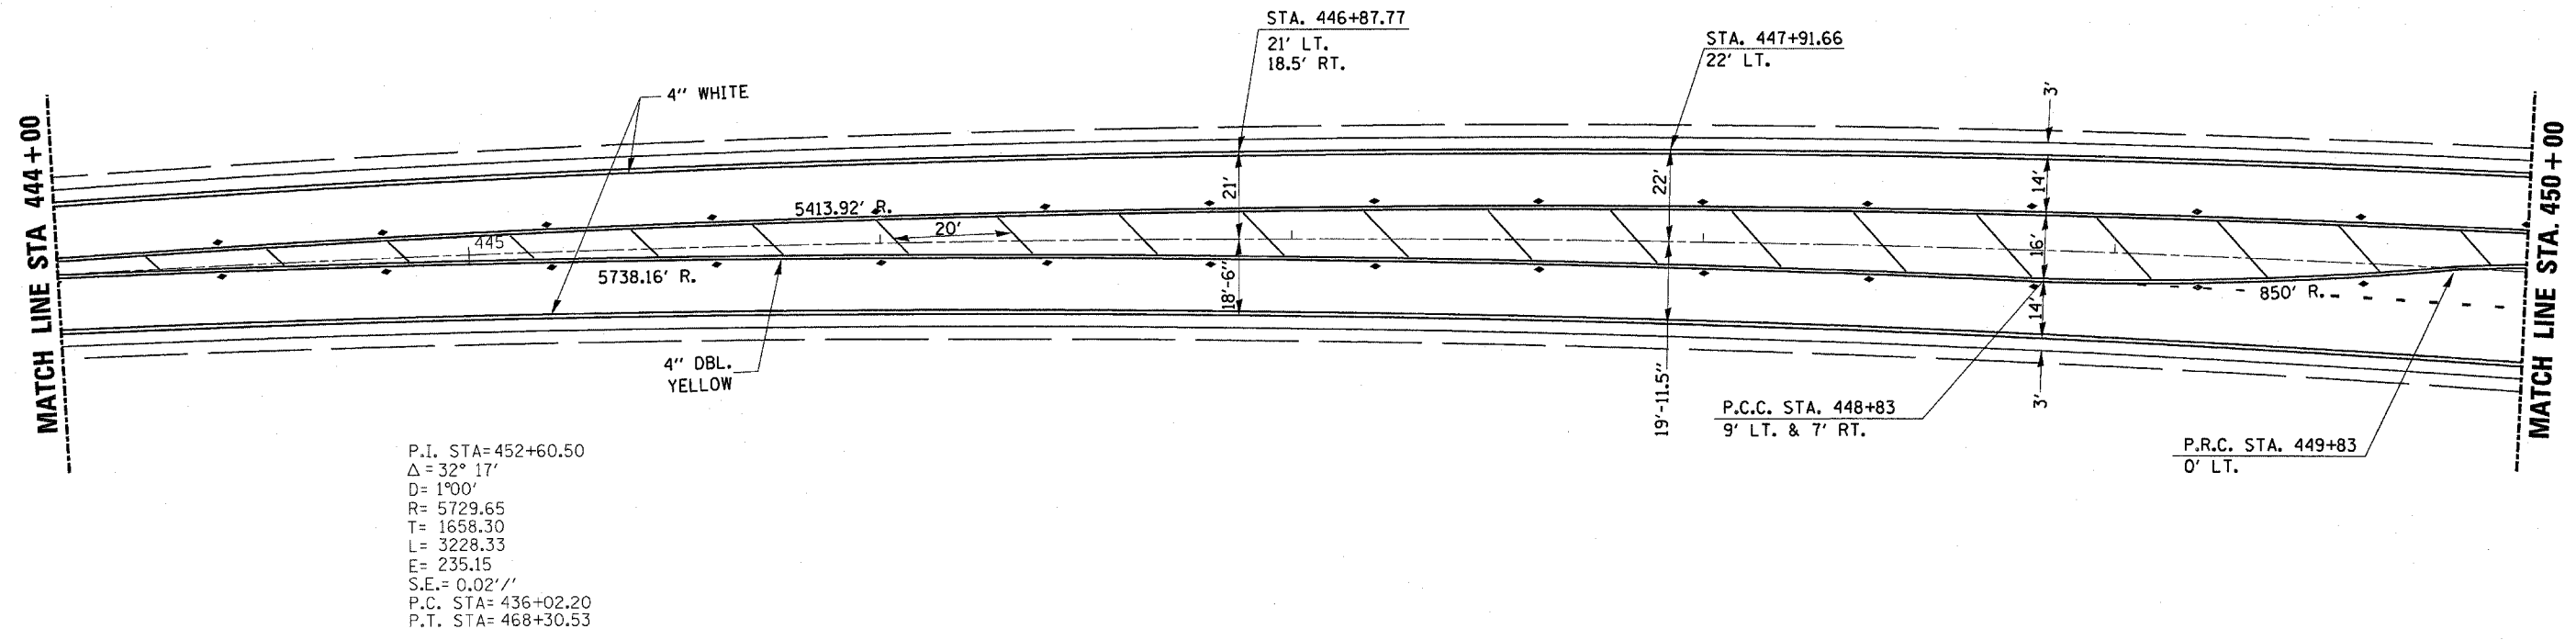

P.I. STA=452+60.50
 $\Delta = 32^\circ 17'$
 $D = 1^\circ 00'$
 $R = 5729.65$
 $T = 1658.30$
 $L = 3228.33$
 $E = 235.15$
 $S.E. = 0.02''$
 P.C. STA=436+02.20
 P.T. STA=468+30.53

PAVEMENT OMISSION BEGINS

STA. 451+63

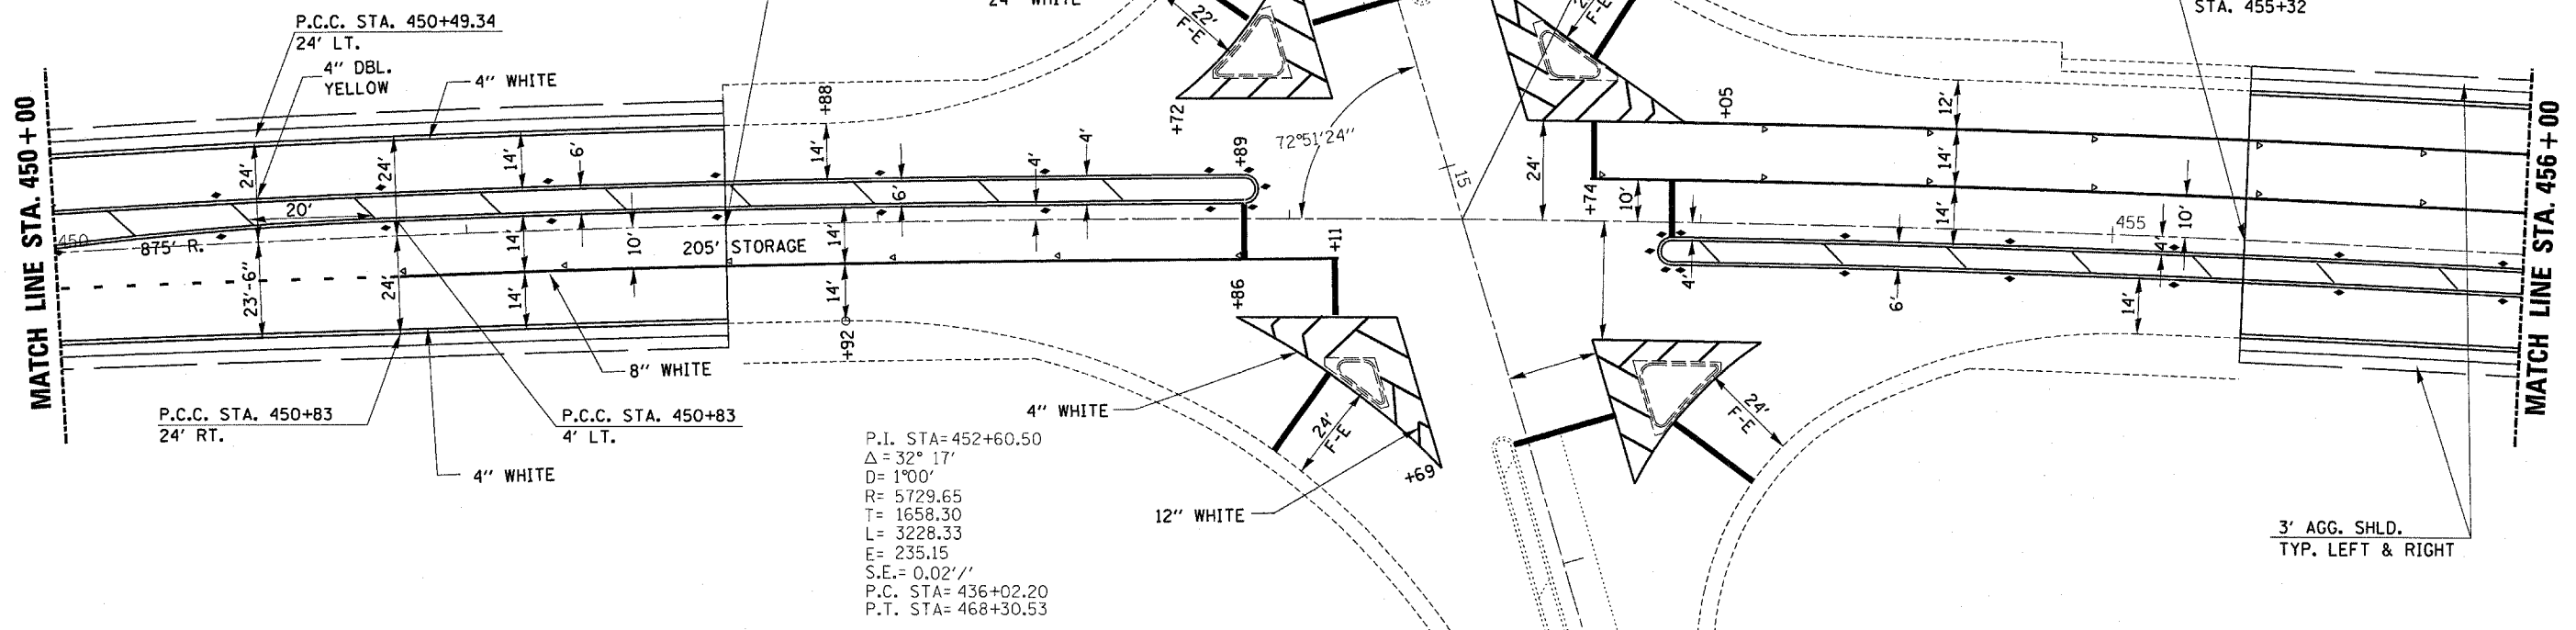

P.I. STA=452+60.50
 $\Delta = 32^\circ 17'$
 $D = 1^\circ 00'$
 $R = 5729.65$
 $T = 1658.30$
 $L = 3228.33$
 $E = 235.15$
 $S.E. = 0.02''$
 P.C. STA=436+02.20
 P.T. STA=468+30.53

3' AGG. SHLD.
 TYP. LEFT & RIGHT

Mar 31, 2008 04:51:16 PM
 c:\projects\ed01305\sheets.dgn