
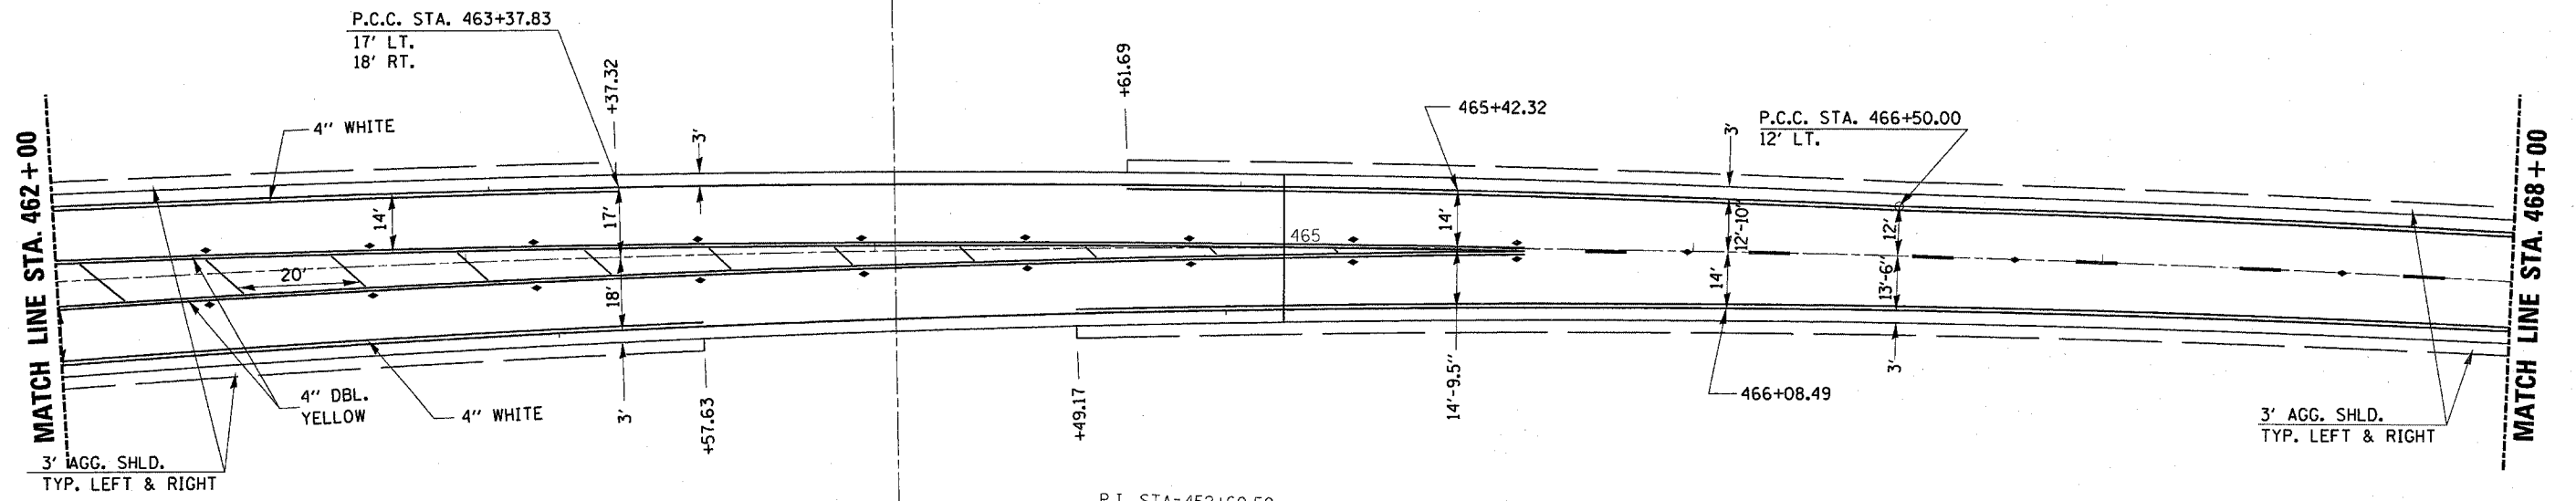


F.A.P. RTE.	SECTION	COUNTY	TOTAL SHEETS	SHEET NO.
46	(2,2-1)RS-2	LASALLE	19	14
STA.		TO STA.		
FED. ROAD DIST. NO.		ILLINOIS	FED. AID PROJECT	

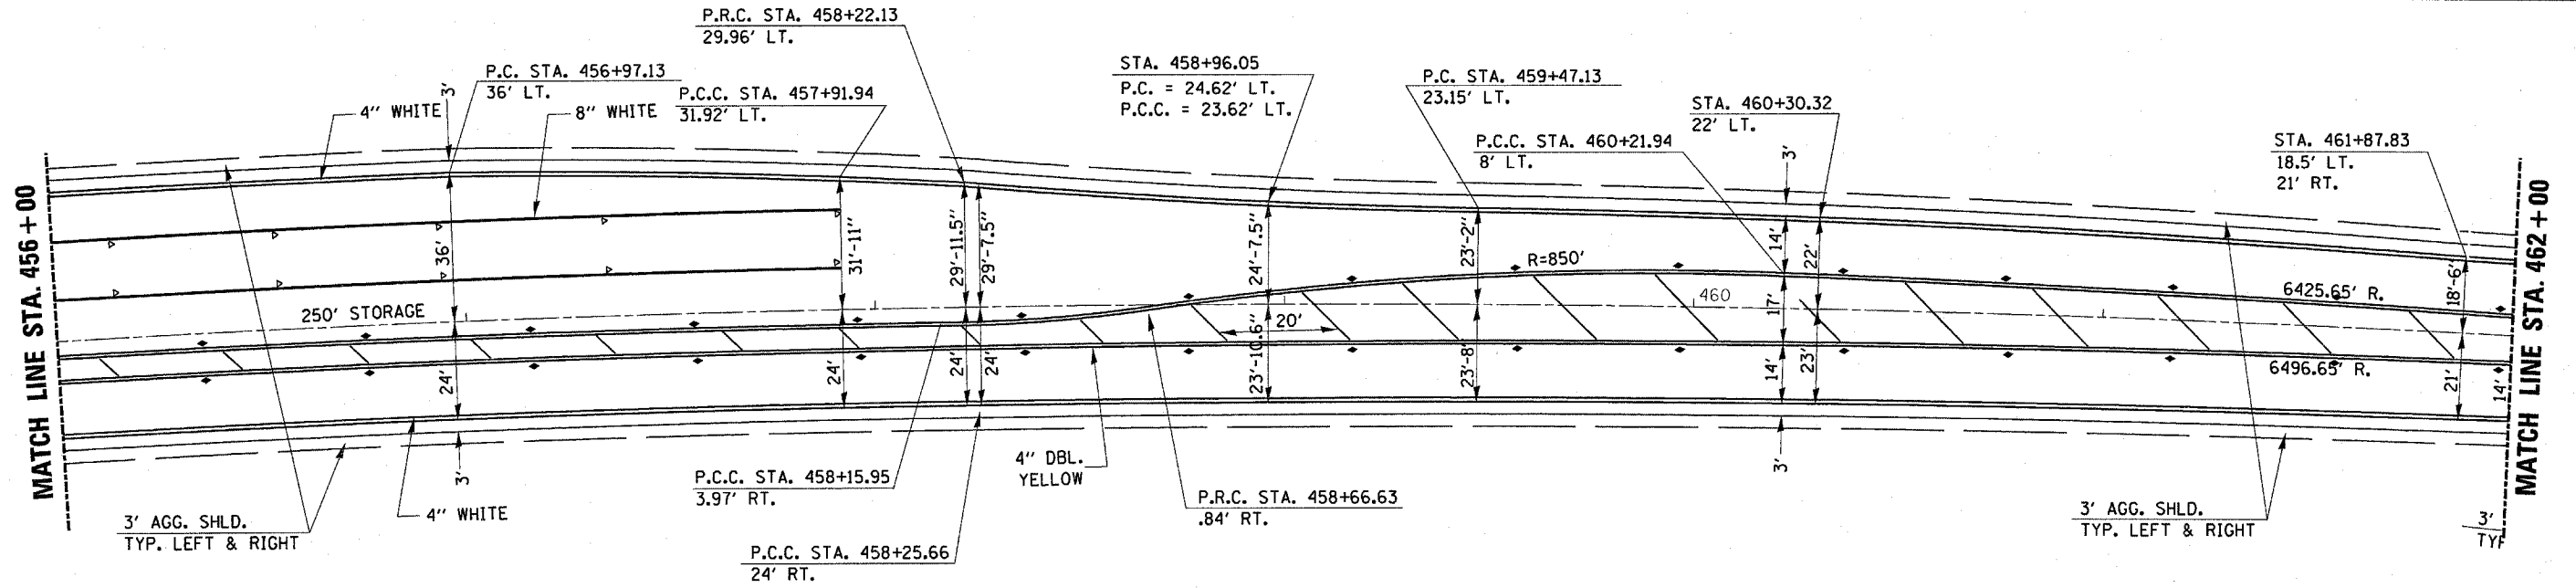

P.I. STA=452+60.50
 $\Delta = 32^\circ 17'$
 $D = 1^\circ 00'$
 $R = 5729.65$
 $T = 1658.30$
 $L = 3228.33$
 $E = 235.15$
 $S.E. = 0.02'/'$
 P.C. STA= 436+02.20
 P.T. STA= 468+30.53

Mar 31, 2008 - 04:51:08 PM
c:\pva\pva\1305\shp\shp.dgn