




MATCH LINE STA. 178+00


EXIST. CURVE PEACECL-1
 PI STA. = 178+72.56
 $\Delta = 26^\circ 51' 03''$ (RT)
 $D = 7^\circ 27' 11''$
 $R = 768.76'$
 $T = 183.50'$
 $L = 360.26'$
 $E = 21.60'$
 $\theta =$
 T.R. =
 S.E. RUN =
 P.C. STA. = 176+89.06
 P.T. STA. = 180+49.33

MATCH LINE STA. 114+50

MATCH LINE STA. 120+50

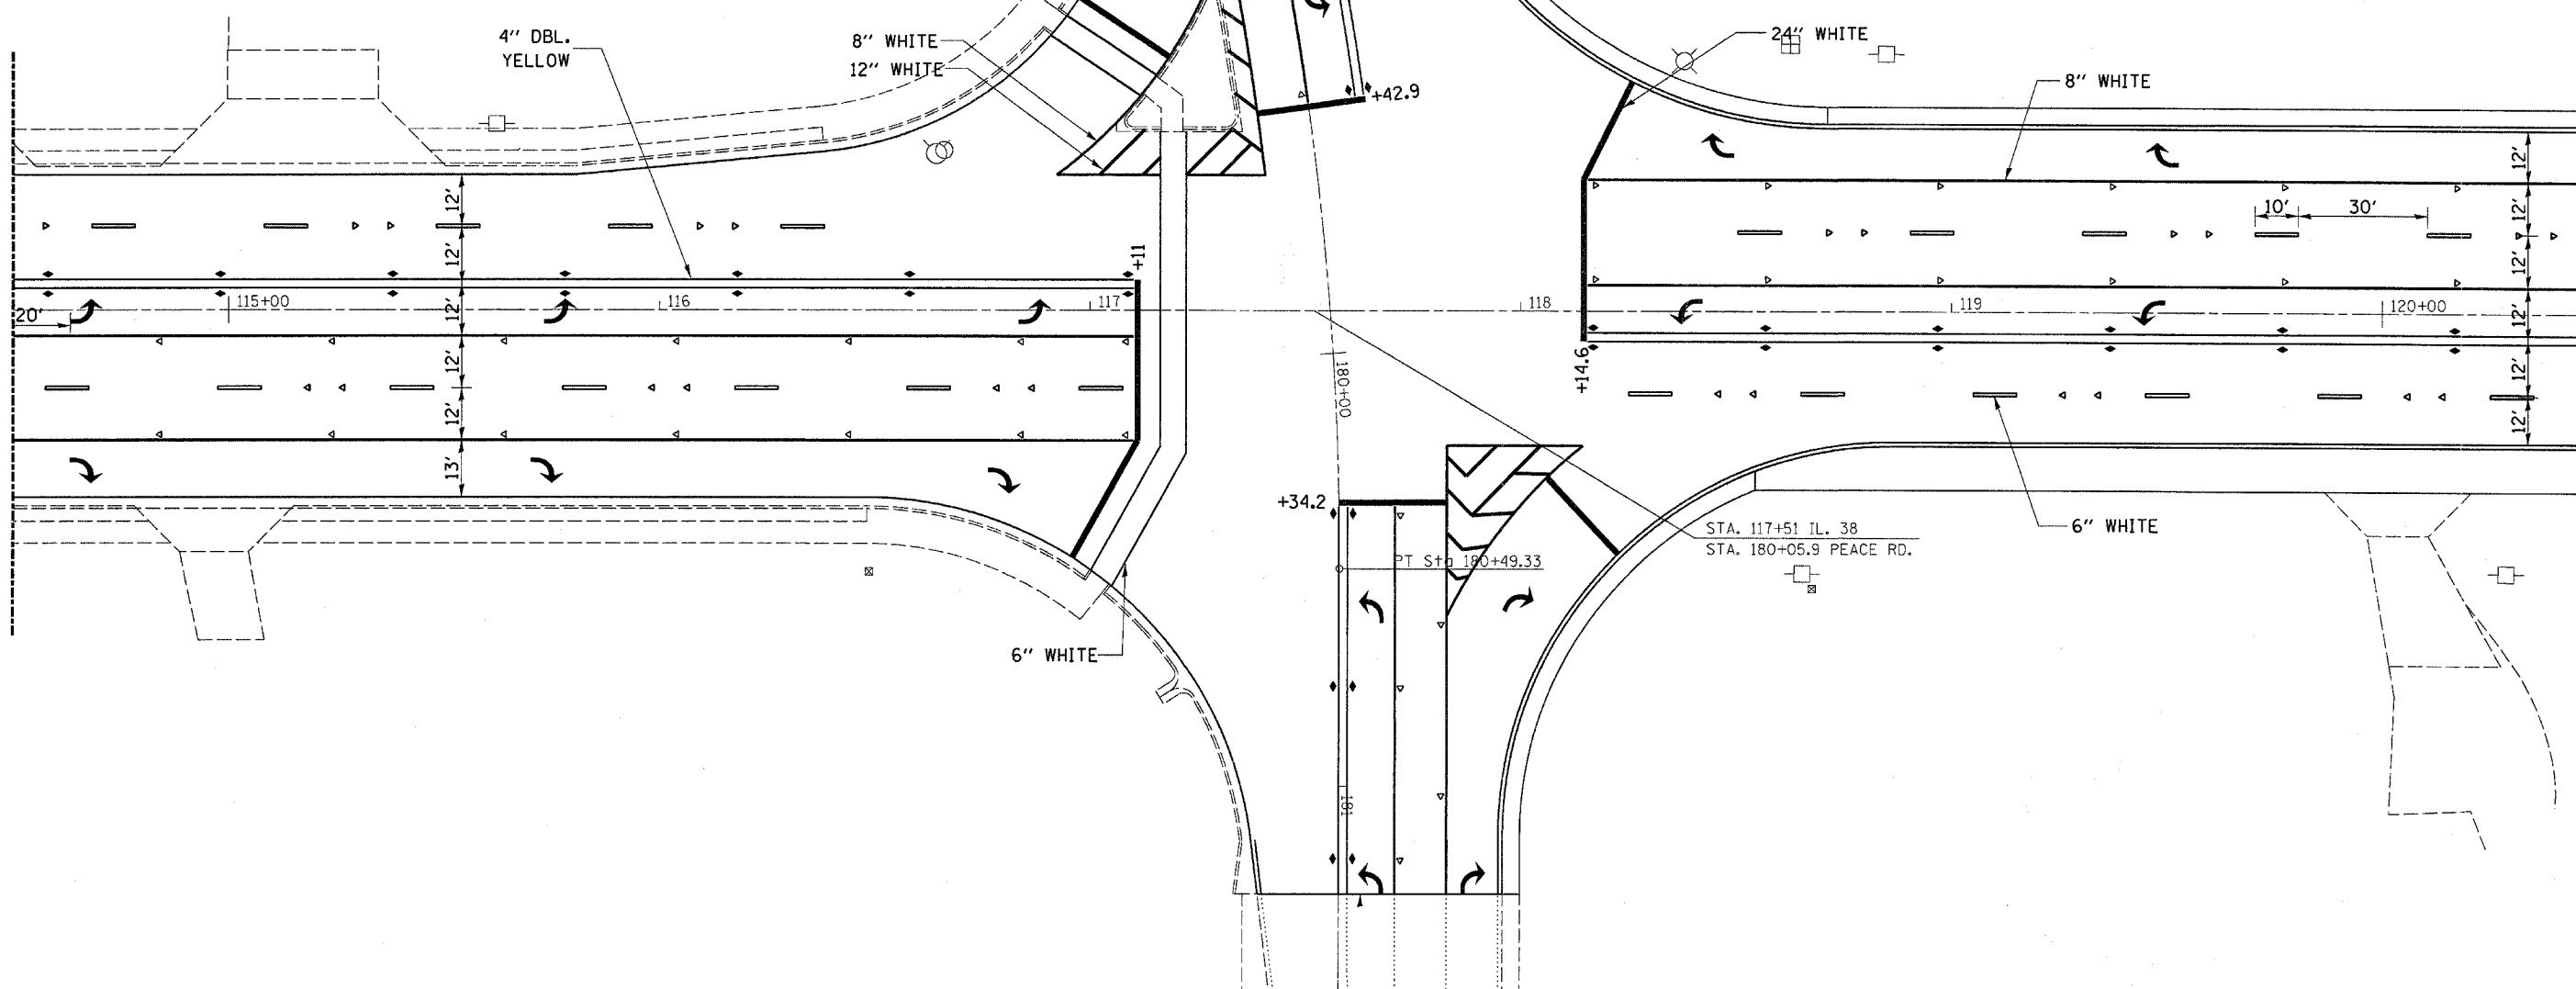

MATCH LINE STA. 181+50

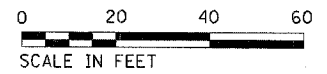

FILE NAME = c:\projects\ed83186\sheets.dgn	USER NAME = dunoanbd	DESIGNED -	REVISED -	STATE OF ILLINOIS DEPARTMENT OF TRANSPORTATION	PAVEMENT MARKING - PEACE ROAD	F.A.P. RTE. 567	SECTION (7,6)RS-2	COUNTY DEKALB	TOTAL SHEETS 52	SHEET NO. 33	
PLOT SCALE = 20.000' / IN.	CHECKED -	REVISED -	SCALE: 20			SHEET NO. OF SHEETS	STA. 114+50 TO STA. 120+50	CONTRACT NO. 66633		ILLINOIS FED. AID PROJECT	
PLOT DATE = Mar 21, 2008 - 04:00:21 PM	DATE -	REVISED -									