
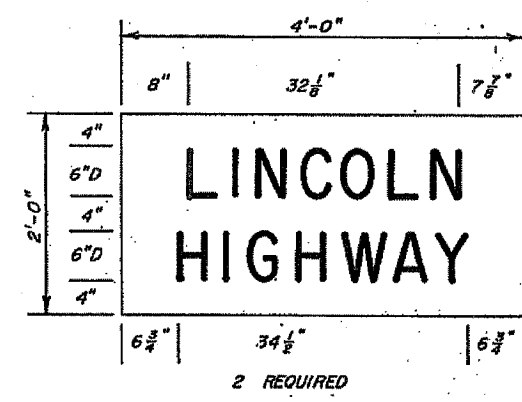
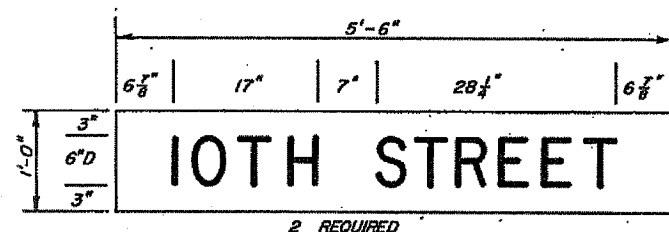
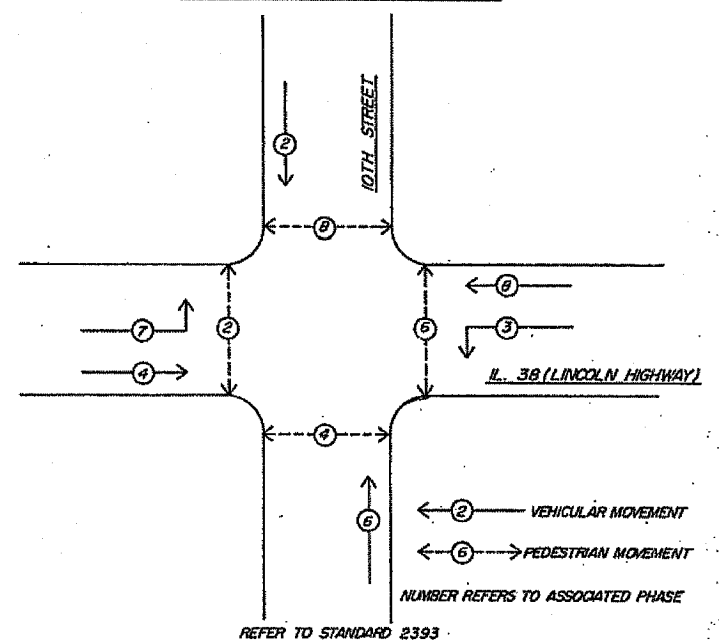


* (7 EXT-W)M B TS				
ROUTE NO.	SEC.	COUNTY	TOTAL SHEETS	SHEET NO.
FA 567	*	DEKALB	22	15
FED. ROAD DIST. NO. 7			ILLINOIS PROJECT	

**CABLE PLAN**

**PHASE DESIGNATION DIAGRAM**

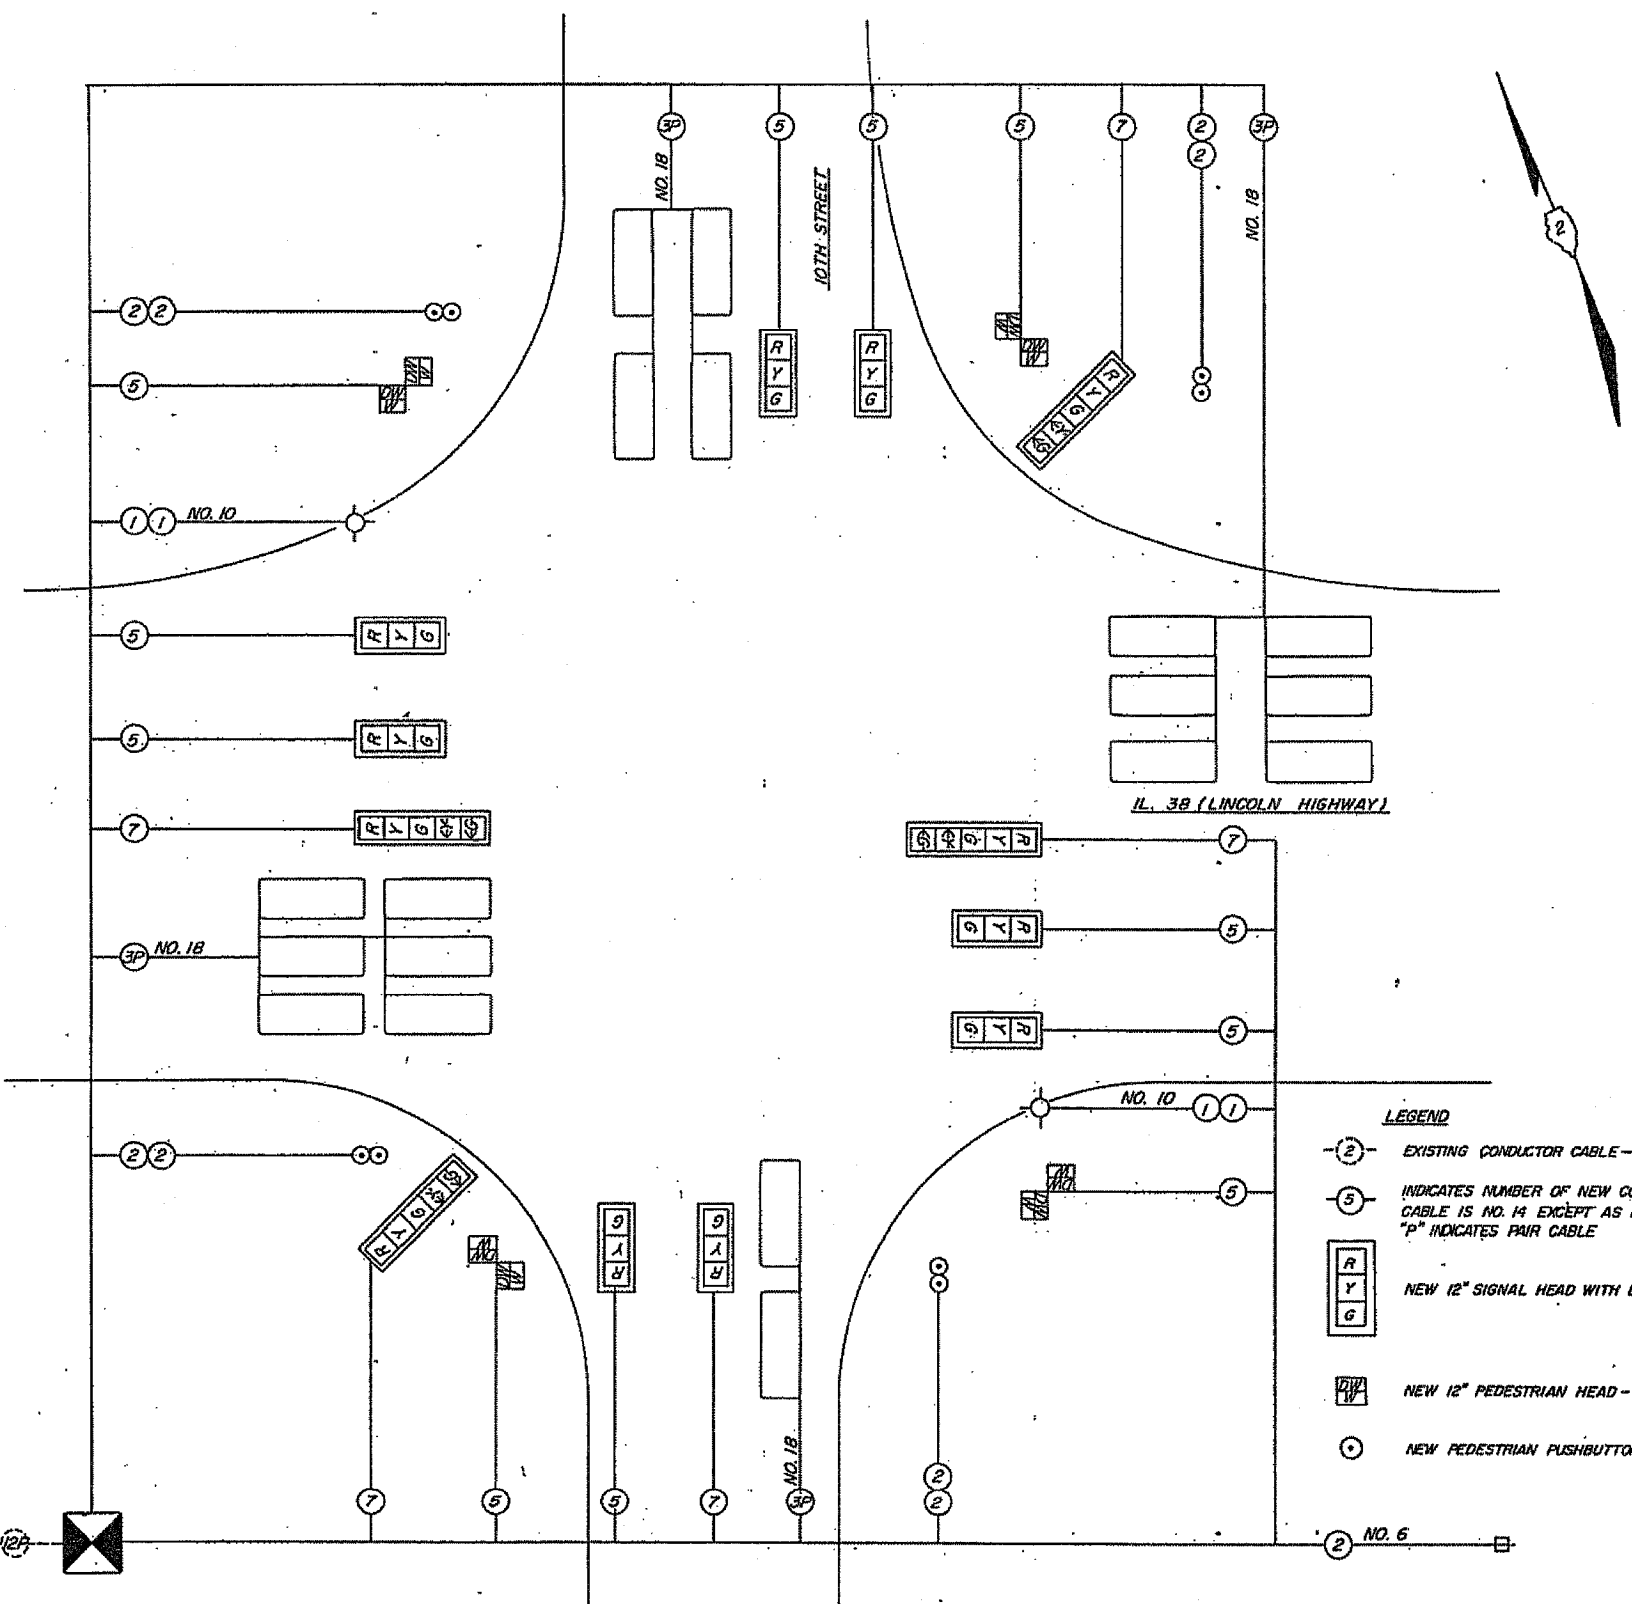

- LEGEND**
- (2) EXISTING CONDUCTOR CABLE - REMAIN
  - (5) INDICATES NUMBER OF NEW CONDUCTORS. ALL CABLE IS NO. 14 EXCEPT AS INDICATED. "P" INDICATES PAIR CABLE
  - [R Y G] NEW 12" SIGNAL HEAD WITH BACKPLATE
  - [P] NEW 12" PEDESTRIAN HEAD - LOW PROFILE
  - (P) NEW PEDESTRIAN PUSHBUTTON

DISTRICT NO. 2 DIXON  
 DESIGNED L. D. HILL  
 DRAWN L. D. HILL  
 CHECKED \_\_\_\_\_  
 DATE 5-10-91  
 SCALE \_\_\_\_\_

FILE NAME =	USER NAME = duncanbd	DESIGNED -	REVISED -
ca:\projects\ed03186\sheets.dgn		DRAWN -	REVISED -
		CHECKED -	REVISED -
		DATE -	REVISED -

STATE OF ILLINOIS  
 DEPARTMENT OF TRANSPORTATION

FOR INFORMATION ONLY

SCALE:	SHEET NO.	OF	SHEETS	STA.	TO	STA.
--------	-----------	----	--------	------	----	------

F.A.P. RTE.	SECTION	COUNTY	TOTAL SHEETS	SHEET NO.
567	(7,6)RS-2	DEKALB	52	43
FED. ROAD DIST. NO.			ILLINOIS FED. AID PROJECT	
			CONTRACT NO. 66633	