




F.A. RTE.	SECTION	COUNTY	TOTAL SHEETS	SHEET NO.
567	(7,6M-1)	DEKALB	87	43
STA.		TO STA.		
FED. ROAD DIST. NO.		ILLINOIS FED. AID PROJECT		

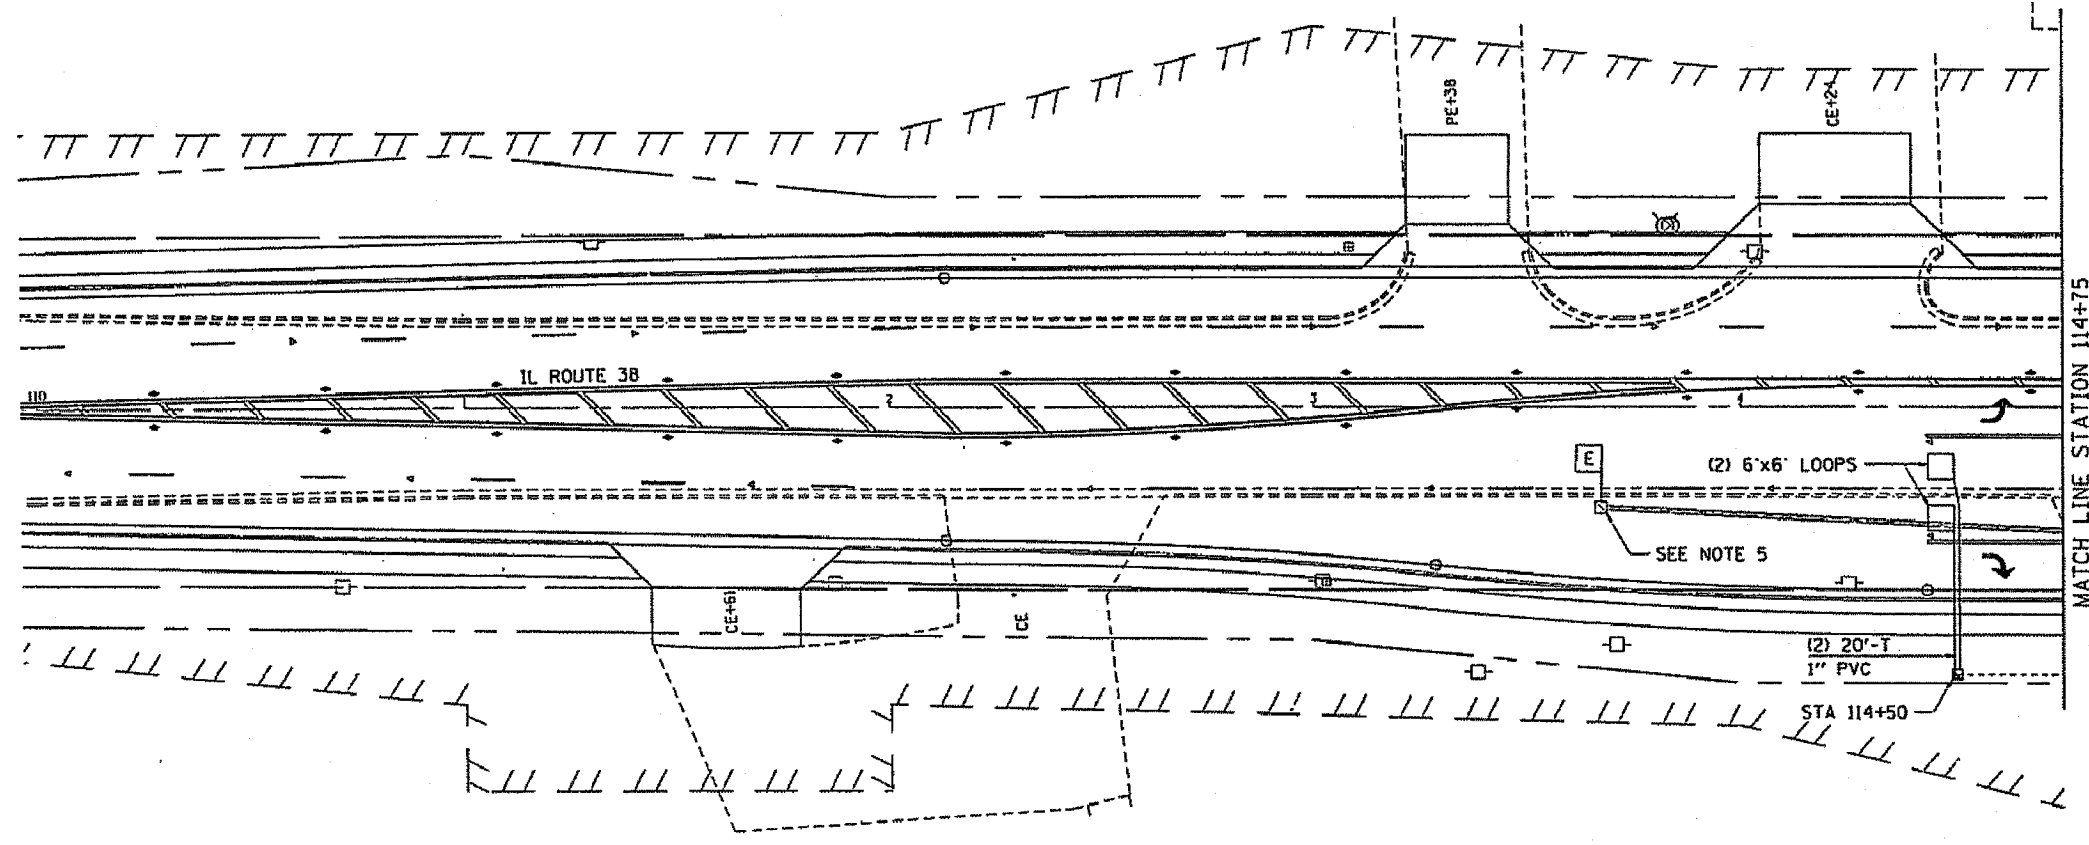

MATCH LINE STATION 114+75

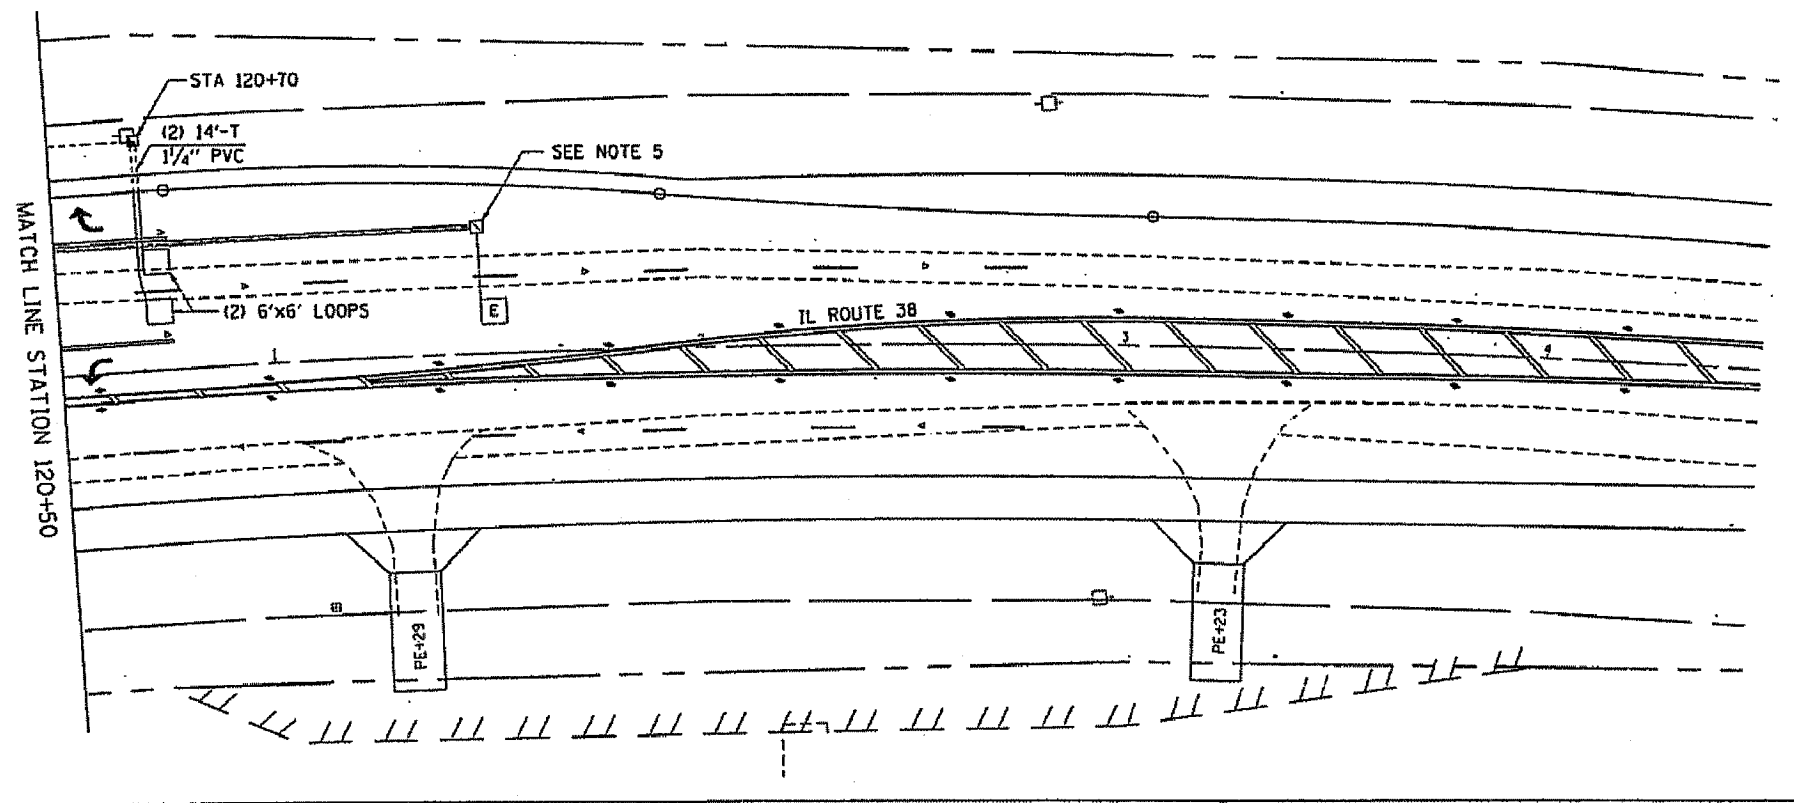

MATCH LINE STATION 120+50

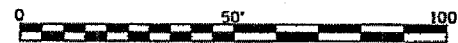

REVISIONS	
NAME	DATE

ILLINOIS DEPARTMENT OF TRANSPORTATION

SCALE: VERT. DATE:      HORIZ. DATE:      DRAWN BY:      CHECKED BY: