


F.A.P. RTE.	SECTION	COUNTY	TOTAL SHEETS	SHEET NO.
326	(111)CS W&RS-21	GRUNDY	85	19
STA. 14+00.00 TO STA. 20+00.00				
FED. ROAD DIST. NO. ILLINOIS FED. AID PROJECT				

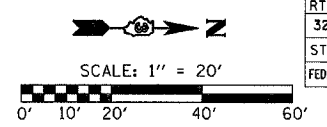


EXIST. CURVE EXCL47-3
 PI STA. = 14+38.25
 $\Delta = 0^\circ 29' 06''$ (RT)
 $D = 0^\circ 23' 07''$
 $R = 14,873.19'$
 $T = 62.95'$
 $L = 125.90'$
 $E = 0.13'$
 $\theta = \dots$
 T.R. = \dots
 S.E. RUN = \dots
 P.C. STA. = 13+75.30
 P.T. STA. = 15+01.20

DATE	BY

DATE	BY

PLOT DATE = Feb 07, 2008 - 01:35:18 PM
 PLOT SCALE = 24.0000" = 1" IN.
 USER NAME = schwenker

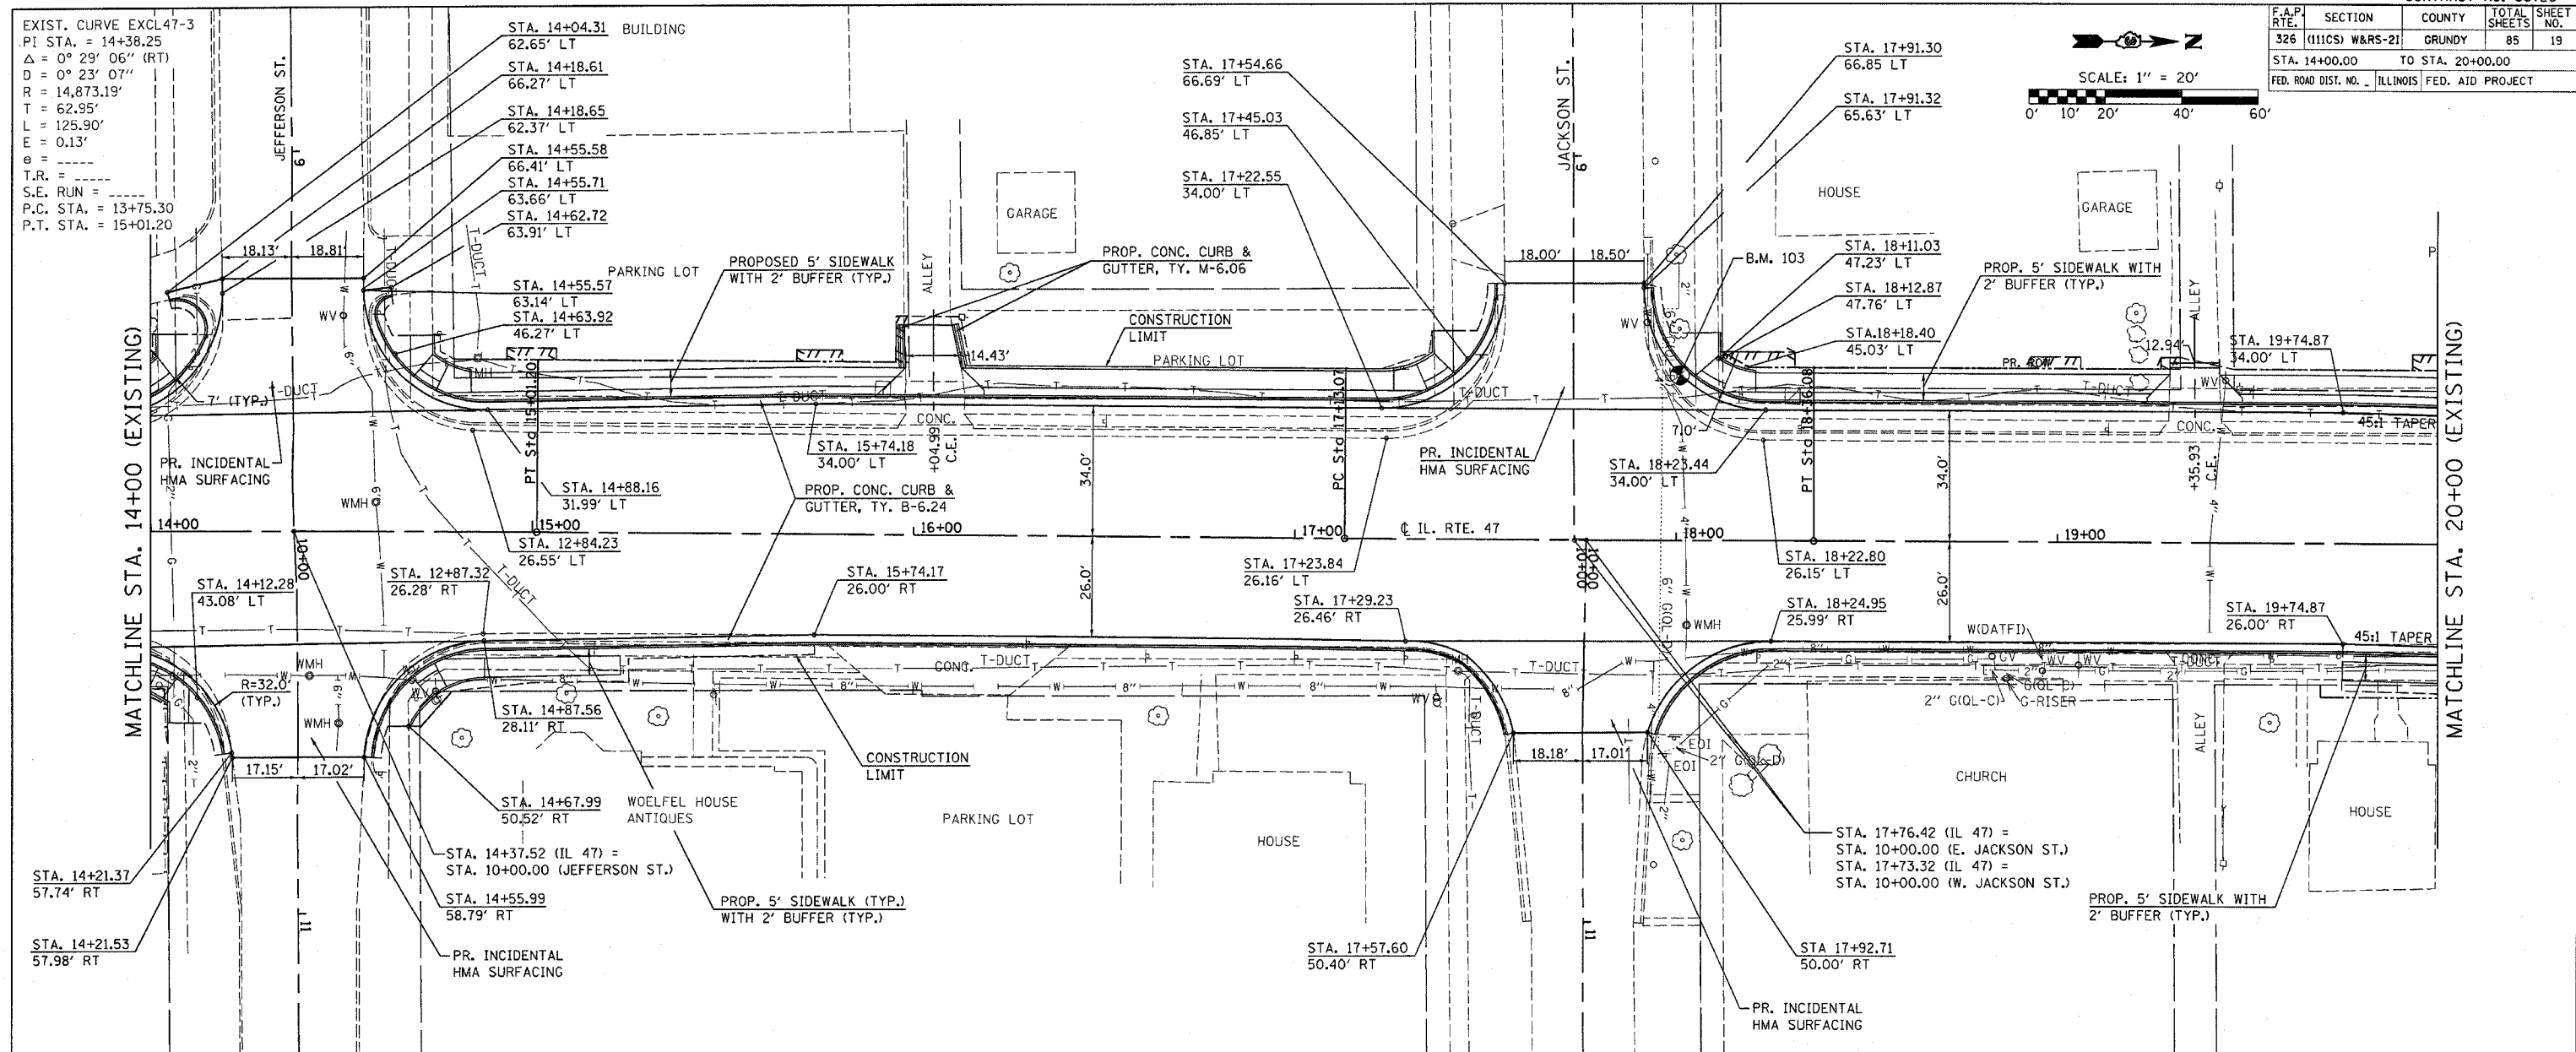

535	B.M. 103 ELEV. 526.18	535
530	IL ROUTE 47	530
525		525
520		520
515		515
510		510