



F.A.P. RTE.	SECTION	COUNTY	TOTAL SHEETS	SHEET NO.
326	(111CS) W&RS-2I	GRUNDY	85	63
STA.		TO STA.		
FED. ROAD DIST. NO. _		ILLINOIS	FED. AID PROJECT	

**DETECTOR LOOP INSTALLATION**

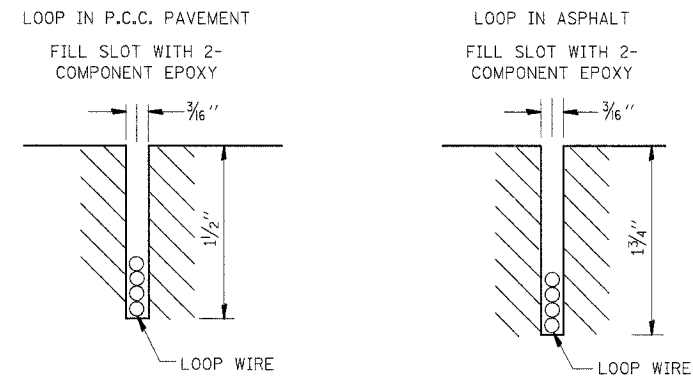

**DETECTOR LOOP LEAD-IN DETAIL**

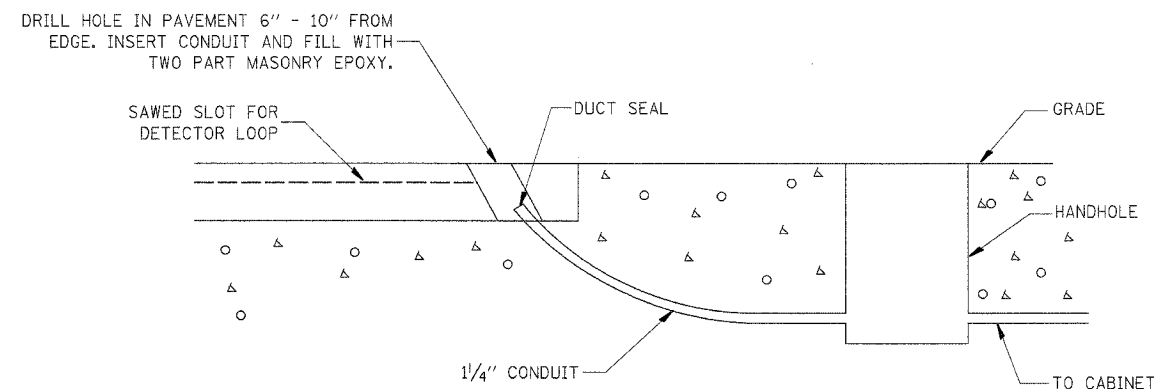

886-2

REVISIONS	
NAME	DATE

ILLINOIS DEPARTMENT OF TRANSPORTATION

DISTRICT DETAILS  
IL ROUTE 47  
GRUNDY COUNTY

SCALE: NTS  
DATE: 09/2007

DRAWN BY: KHH  
CHECKED BY: FML

IL ROUTE 47 - DISTRICT DETAILS