


**TYPICAL SECTION
EAST OF ILLINOIS RIVER**

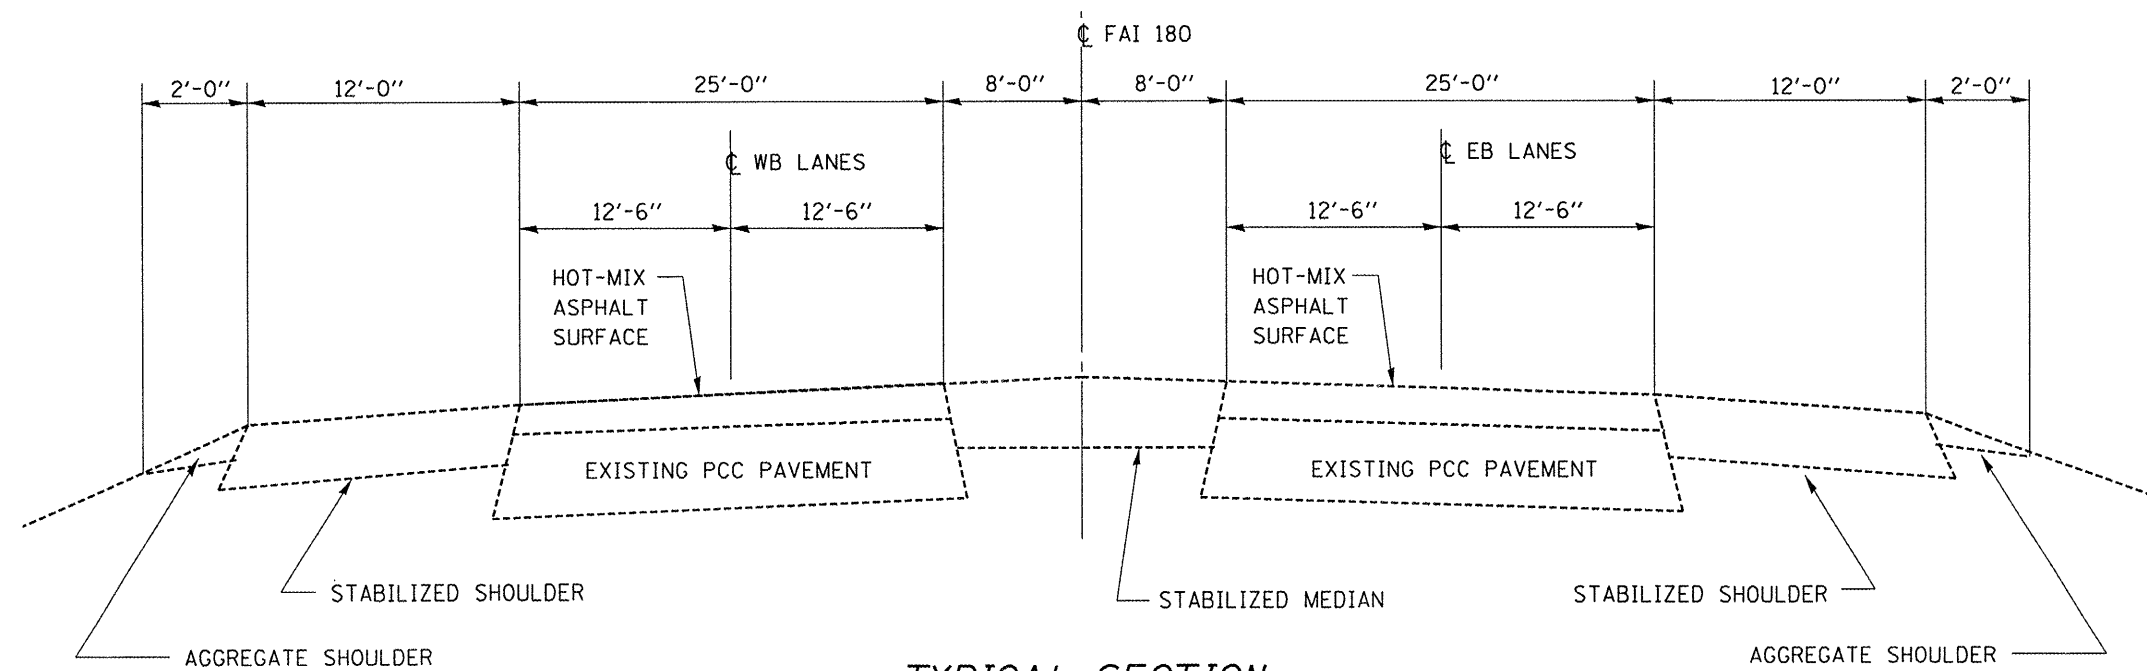

**TYPICAL SECTION
WEST OF ILLINOIS RIVER**

FILE NAME =
c:\projects\main\09\cm381\details.dgn

USER NAME = woodshankr1	DESIGNED - RW	REVISED - ---
	DRAWN - RW	REVISED - ---
PLOT SCALE = 1/32" = 1' / IN.	CHECKED - ---	REVISED - ---
PLOT DATE = Mar 07, 2008 - 12:46:40 PM	DATE - ---	REVISED - ---

**STATE OF ILLINOIS
DEPARTMENT OF TRANSPORTATION**

TYPICAL SECTIONS	
SCALE: _____	SHEET NO. 1 OF 1 SHEETS

F.A.I. RTE.	SECTION	COUNTY	TOTAL SHEETS	SHEET NO.
180	106-3,78-1J-2	BUREAU/PUTNAM	12	4
FED. ROAD DIST. NO. - ILLINOIS			FED. AID PROJECT	
			CONTRACT NO. 66734	