


BY: _____ DATE: _____
 ORIGINAL SURVEY PLOTTED _____
 SURVEY PLOTTED _____
 NOTE BOOK _____
 NO. _____
 AREAS CHECKED _____

BY: _____ DATE: _____
 ORIGINAL SURVEY PLOTTED _____
 SURVEY PLOTTED _____
 NOTE BOOK _____
 NO. _____
 AREAS CHECKED _____

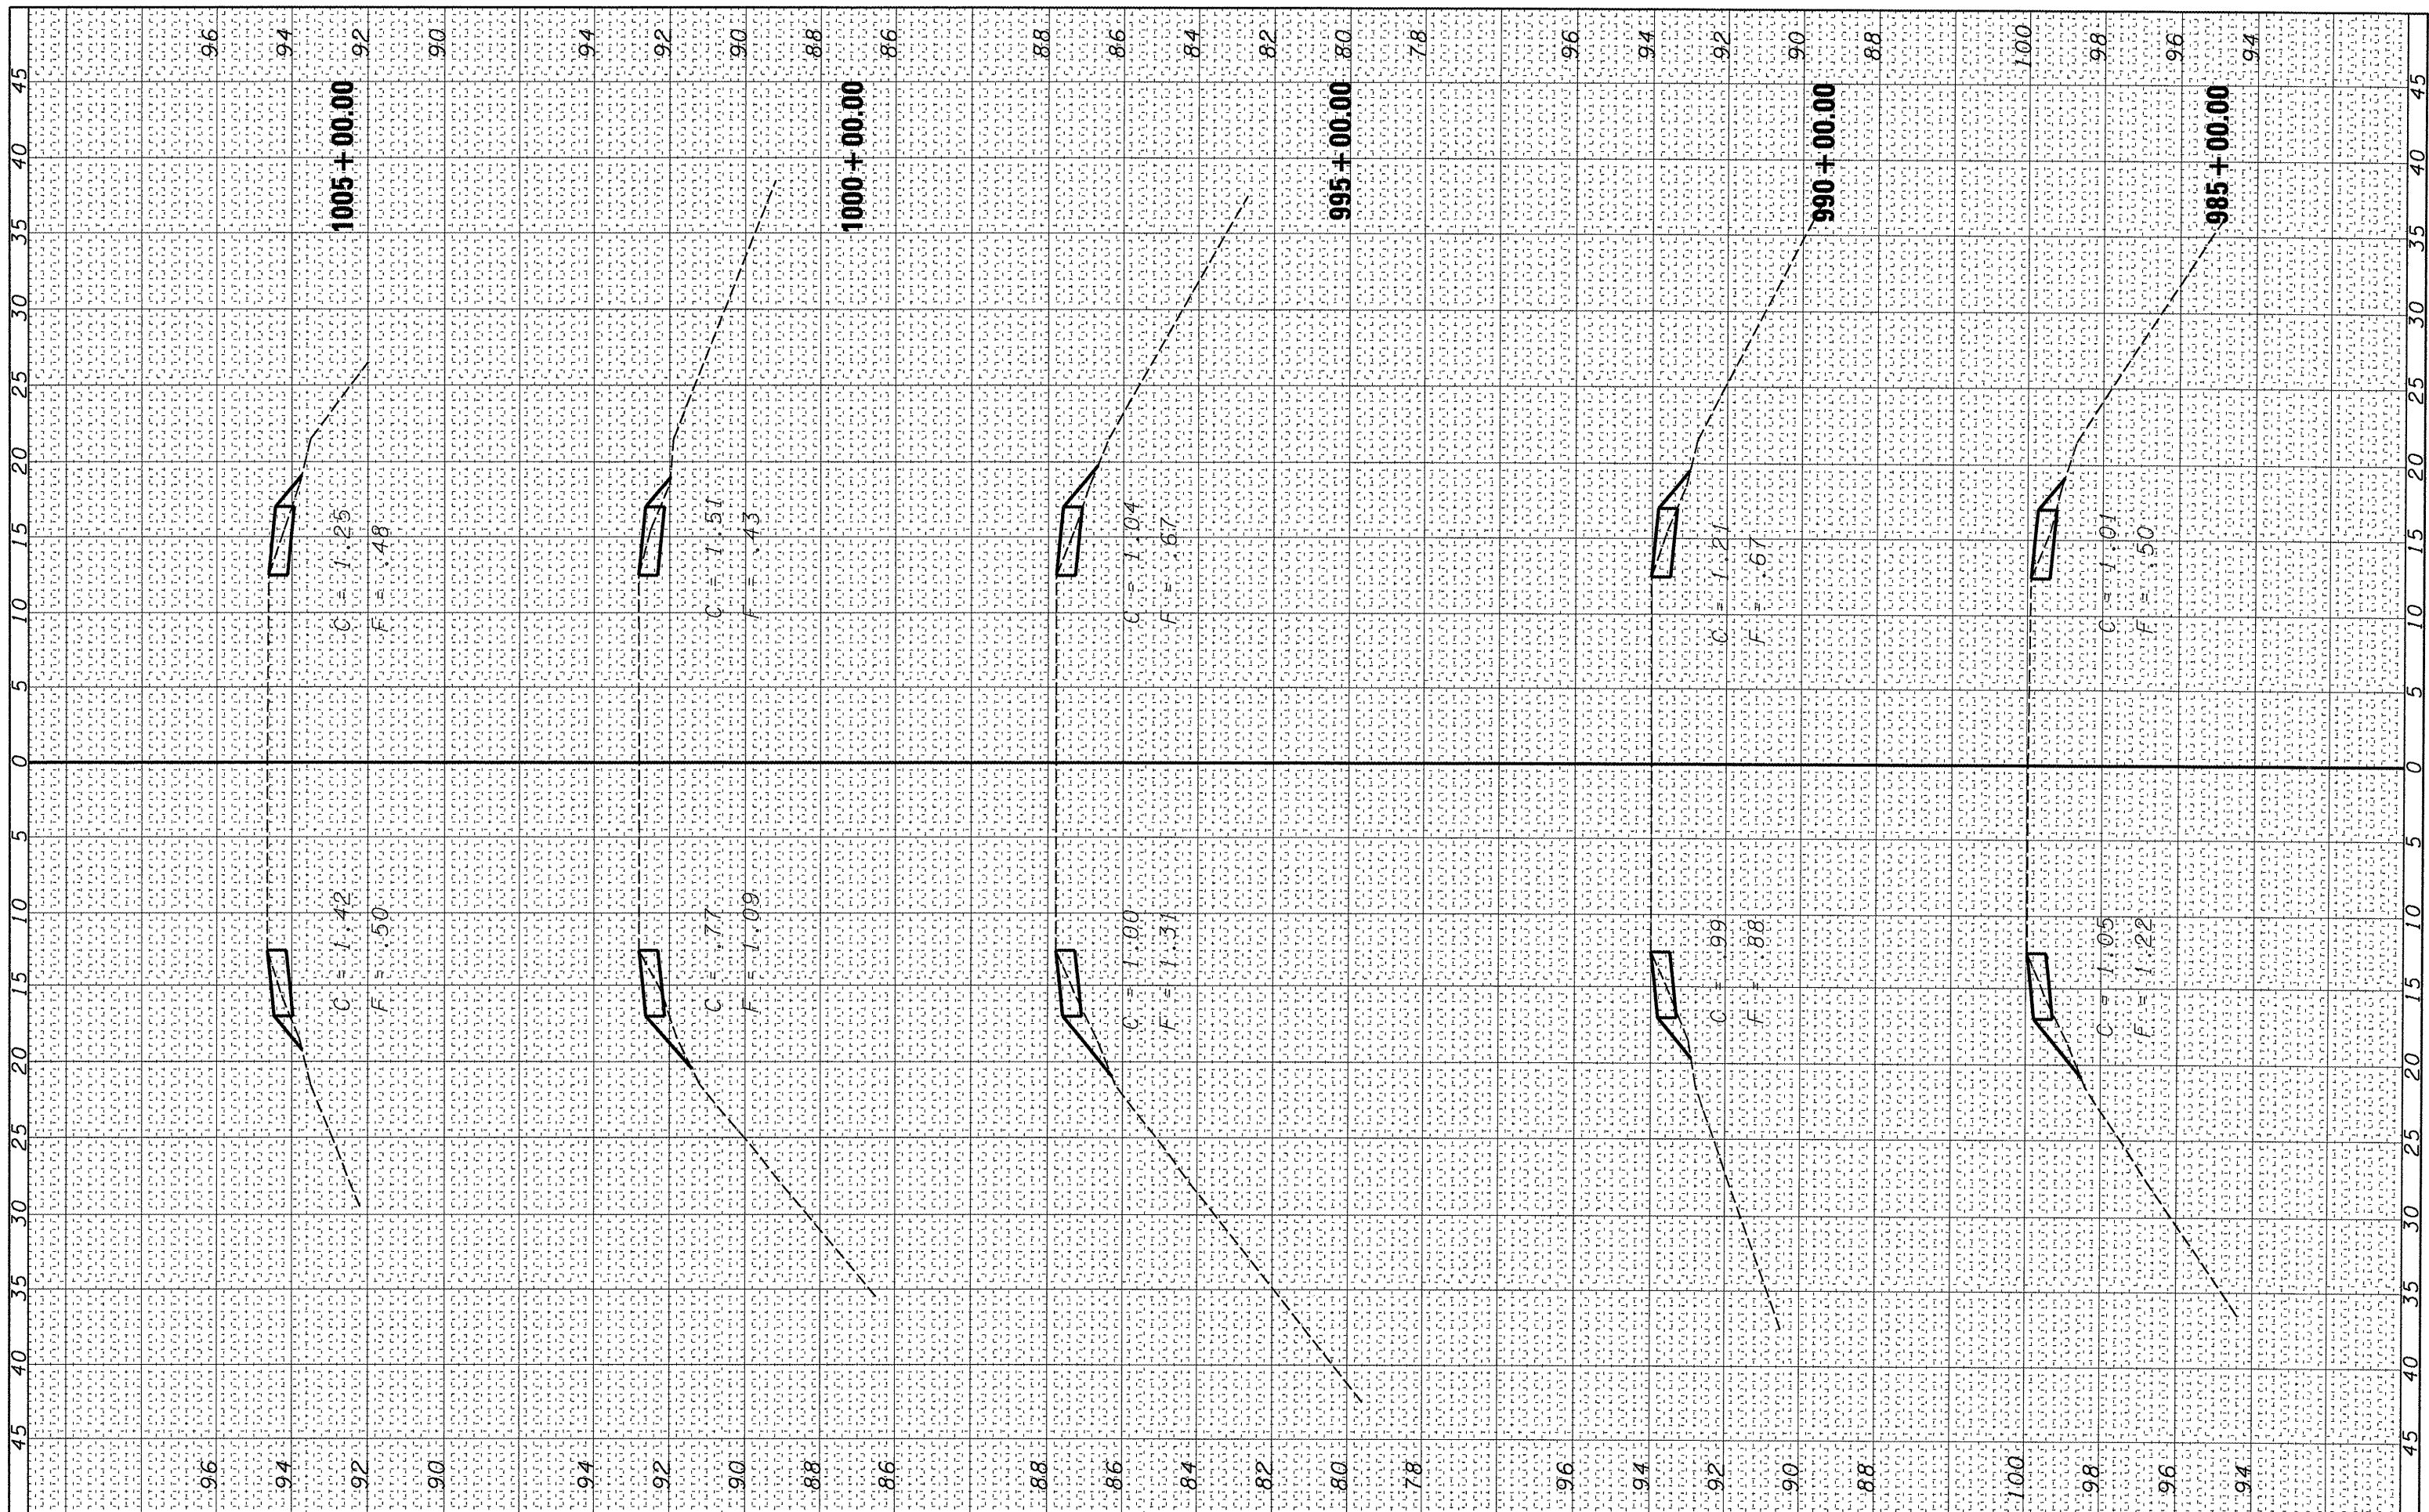

FILE NAME = c:\projects\ed83908\sshtnew.dgn
 USER NAME = corcoranm
 PLOT SCALE = 10.0000' / IN.
 PLOT DATE = Mar 25, 2008 - 0%29:03 AM

DESIGNED -	REVISED -
DRAWN -	REVISED -
CHECKED -	REVISED -
DATE -	REVISED -

**STATE OF ILLINOIS
 DEPARTMENT OF TRANSPORTATION**

SCALE: _____ SHEET NO. _____ OF _____ SHEETS
 STA. 985+00.00 TO STA. 1005+00.00

F.A.P. RTE. 311	SECTION (2.3)1-1	COUNTY LAS & KEN	TOTAL SHEETS	SHEET NO. 22
CONTRACT NO. 66770				
FED. ROAD DIST. NO. [ILLINOIS] FED. AID PROJECT				