


FINAL SURVEY	SURVEYED	BY	DATE
NOTE BOOK	PLOTTED		
NO.	TEMPLATE		
	AREAS CHECKED		

ORIGINAL SURVEY	SURVEYED	BY	DATE
NOTE BOOK	PLOTTED		
NO.	TEMPLATE		
	AREAS CHECKED		

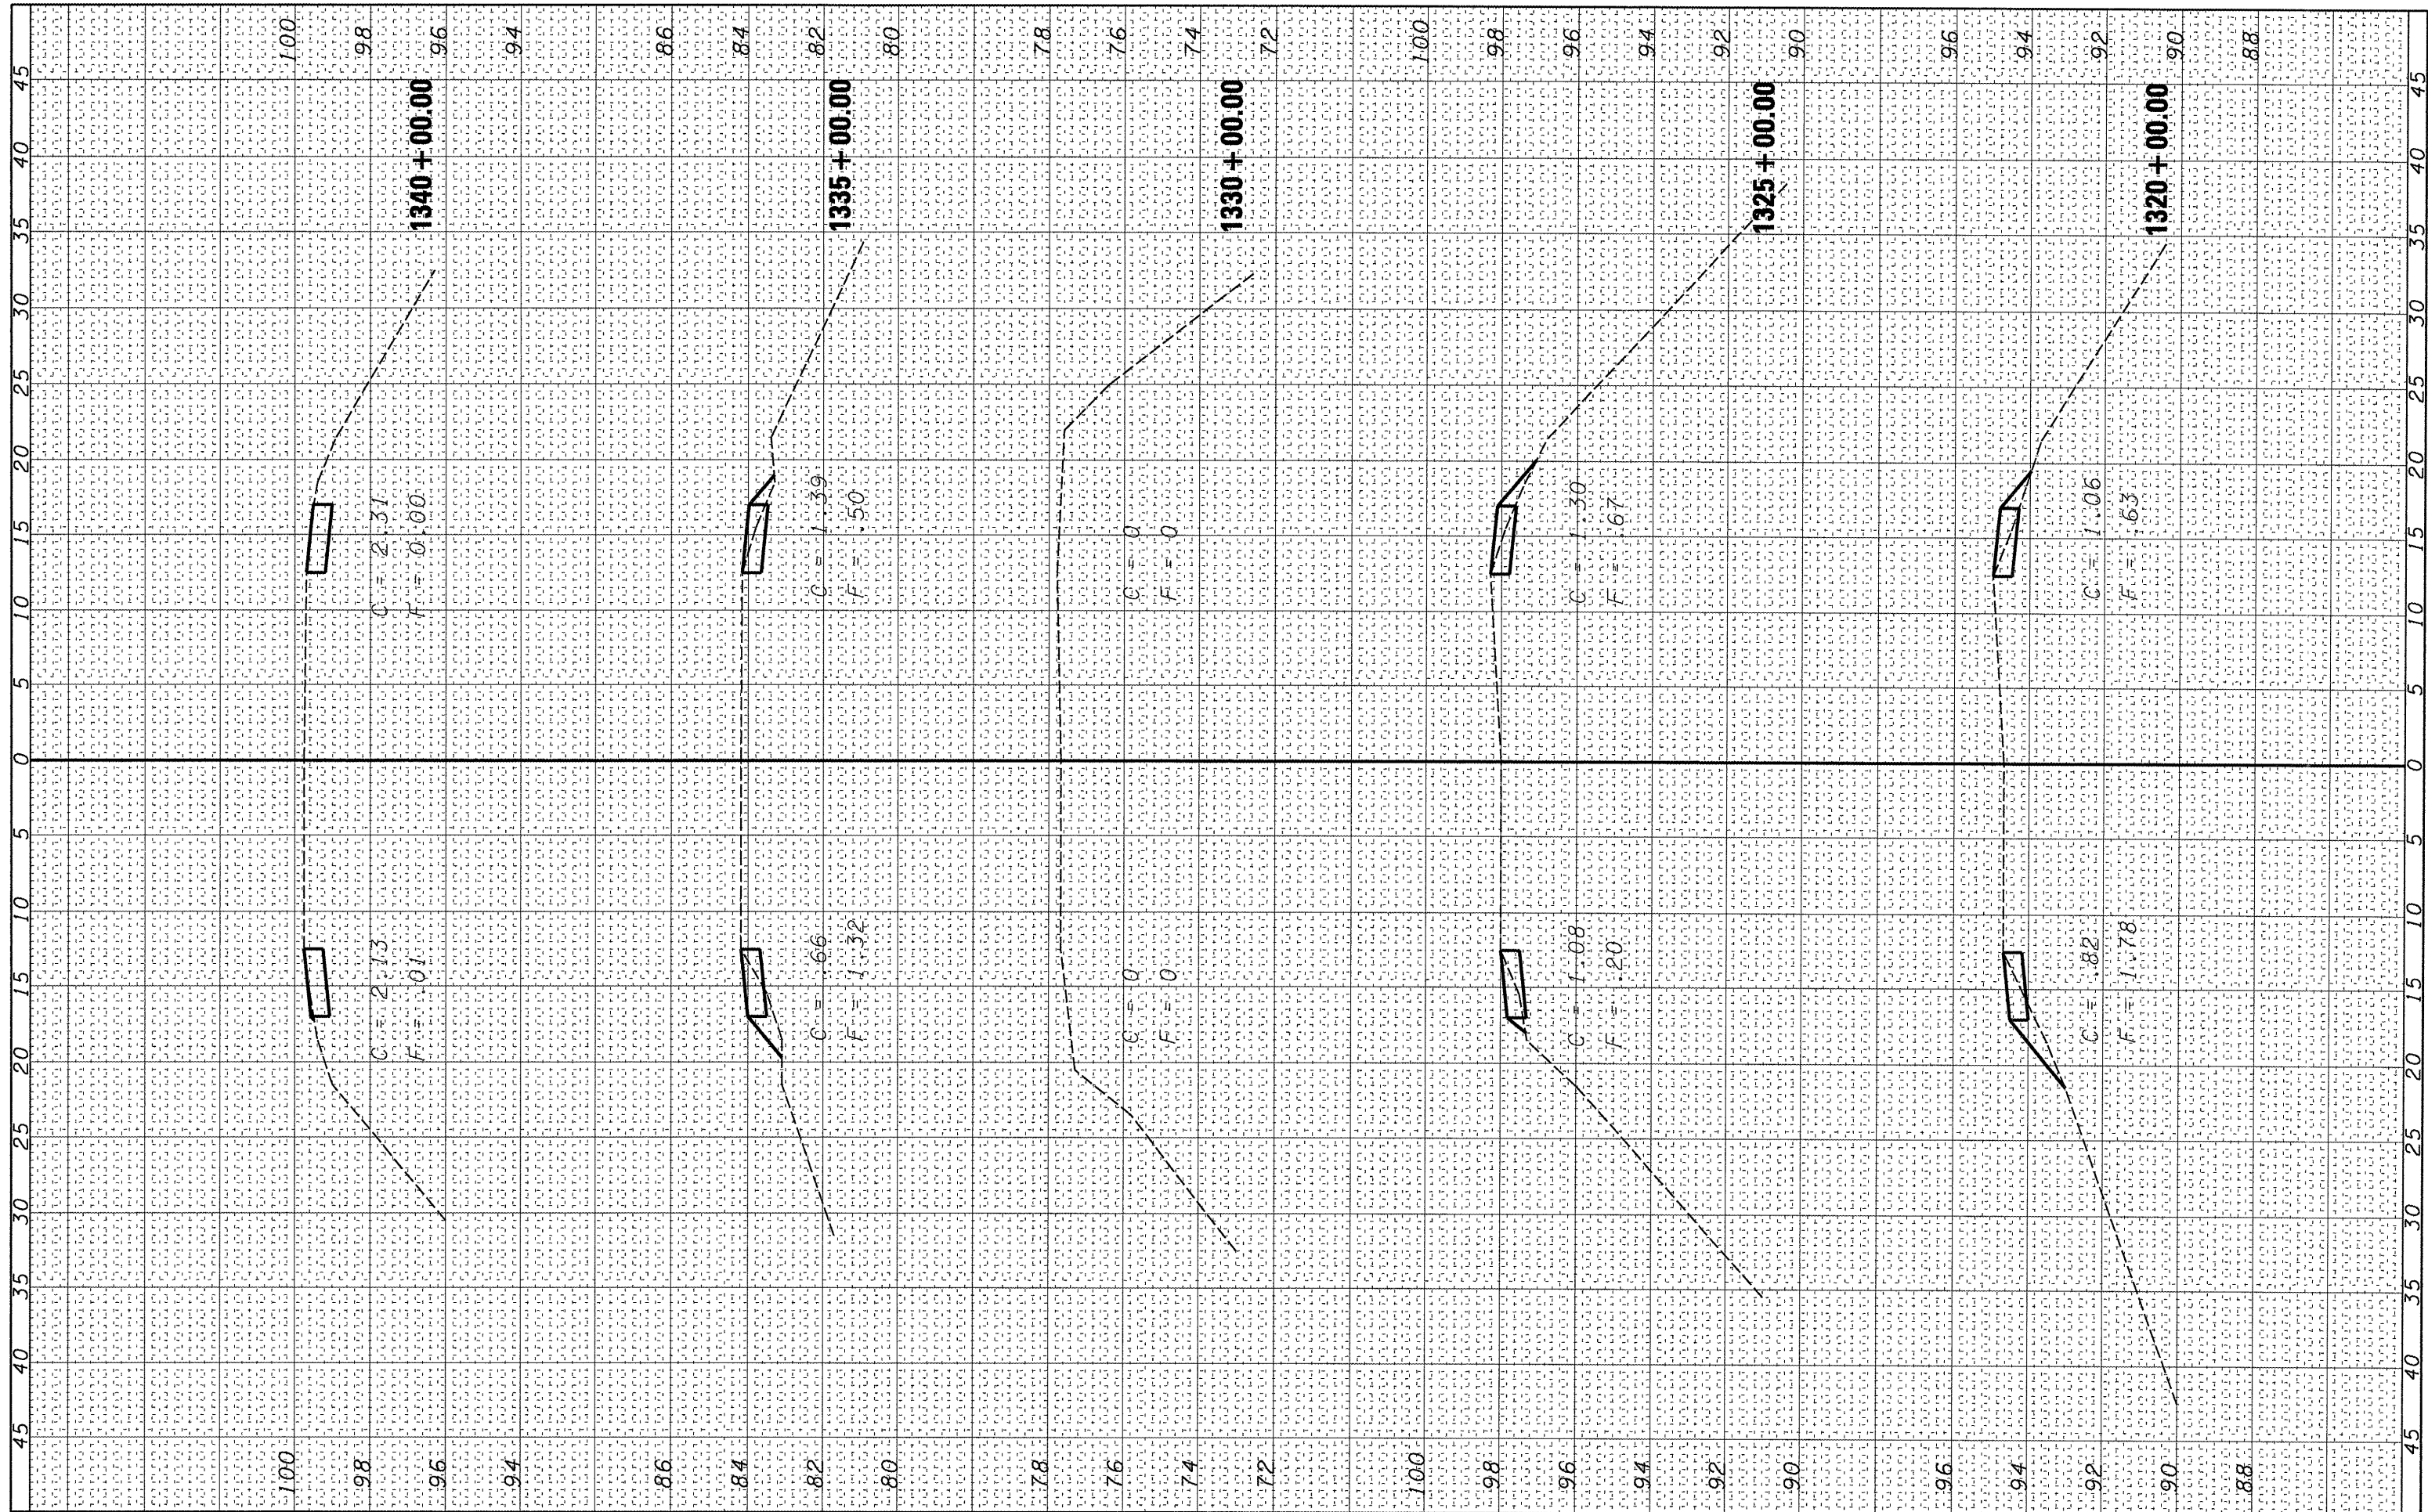

FILE NAME = es:\projects\ed03908\sshtnew.dgn  
 USER NAME = ccorcoranm

DESIGNED -	REVISED -
DRAWN -	REVISED -
CHECKED -	REVISED -
DATE -	REVISED -

**STATE OF ILLINOIS  
DEPARTMENT OF TRANSPORTATION**

SCALE: SHEET NO. OF SHEETS STA. 1320+00.00 TO STA. 1340+00.00

F.A.P. RTE. 311	SECTION (2,3)1-1	COUNTY LAS & KEN	TOTAL SHEETS	SHEET NO. 37
CONTRACT NO. 66770			FED. ROAD DIST. NO. ILLINOIS FED. AID PROJECT	