


ORIGINAL SURVEY NO.	SURVEYED PLOTTED	DATE
NOTE BOOK	TEMPLATE	
AREAS CHECKED		

ORIGINAL SURVEY NO.	SURVEYED PLOTTED	DATE
NOTE BOOK	TEMPLATE	
AREAS CHECKED		

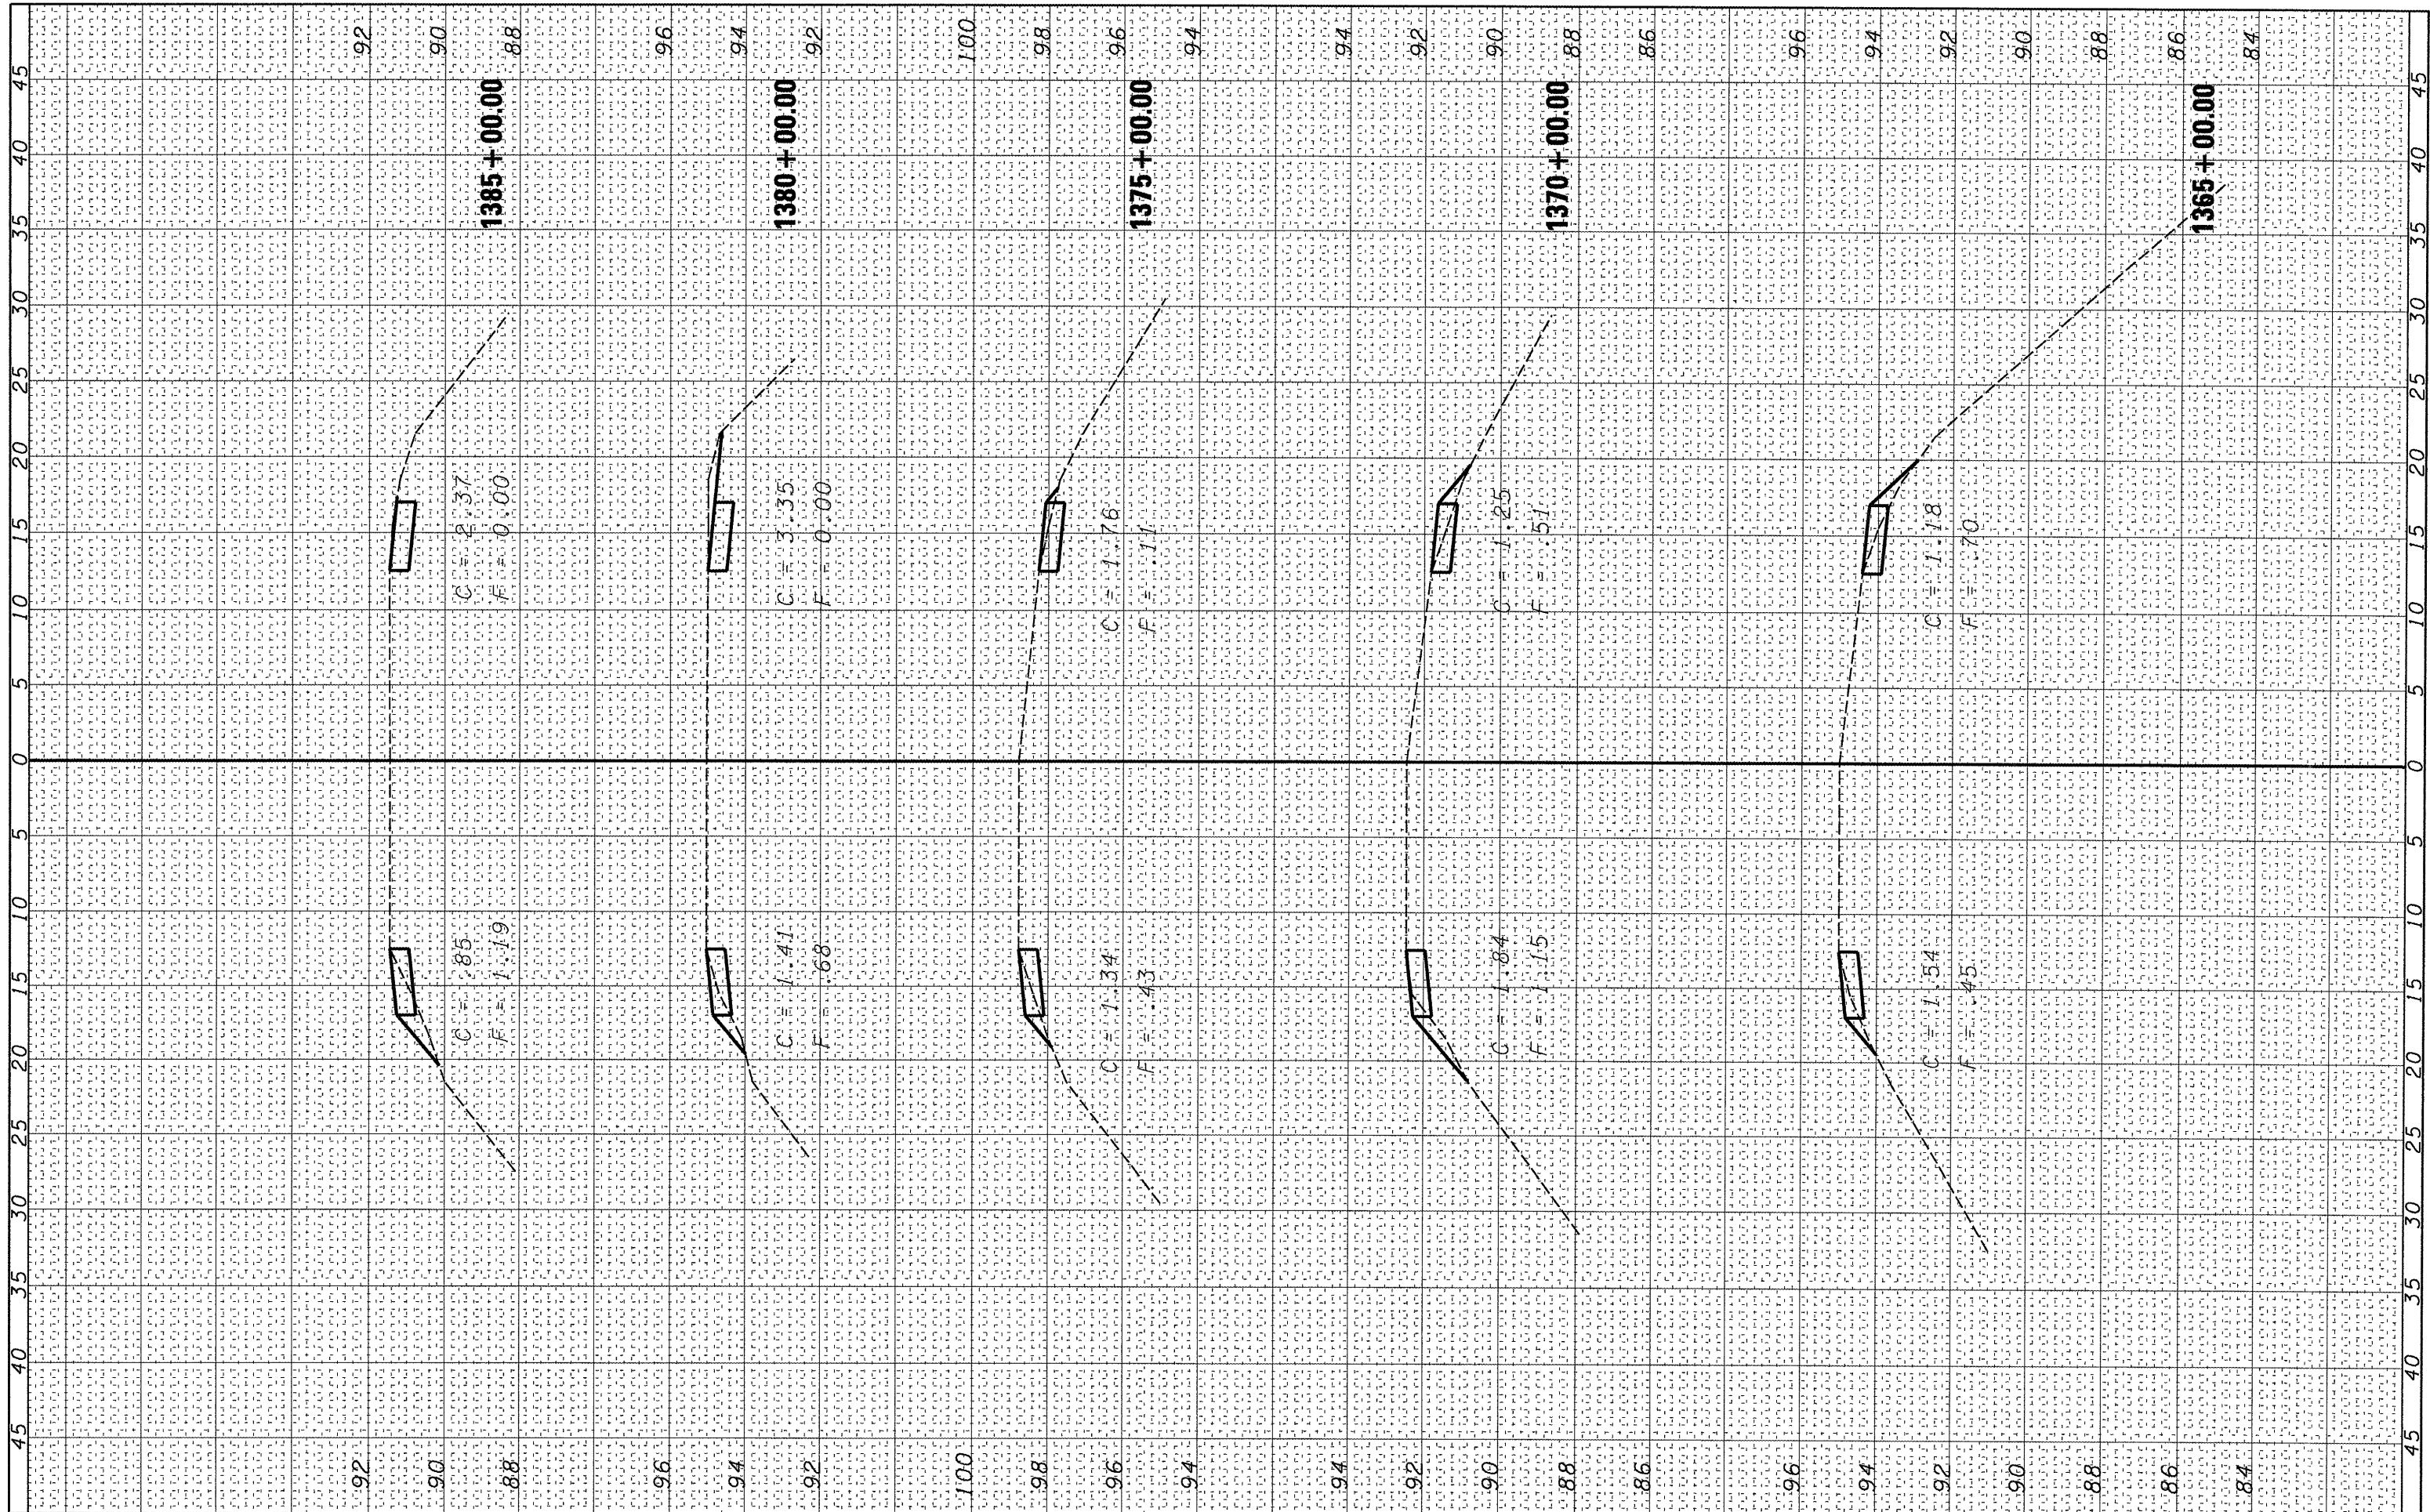

FILE NAME = c:\projects\ed03908\sshtnew.dgn
 USER NAME = carcanlm
 PLOT SCALE = 10.0000" / IN.
 PLOT DATE = Mar 25, 2008 - 09:31:20 AM

DESIGNED -	REVISED -
DRAWN -	REVISED -
CHECKED -	REVISED -
DATE -	REVISED -

**STATE OF ILLINOIS
DEPARTMENT OF TRANSPORTATION**

SCALE: SHEET NO. OF SHEETS STA. 1365+00.00 TO STA. 1385+00.00

F.A.P. RTE. 311	SECTION (2,3)-1	COUNTY LAS & KEN	TOTAL SHEETS 39	SHEET NO. 39
CONTRACT NO. 66770				
FED. ROAD DIST. NO. [ILLINOIS] FED. AID PROJECT				