

INDEX OF SHEETS

1. COVER SHEET
2. GENERAL NOTES
3. SUMMARY OF QUANTITIES
- 4 - 6. TYPICAL SECTIONS
- 7 - 9. SCHEDULES - FAI 57
- 10 - 11. SCHEDULES - FAP 332
12. CLASS A PATCHING DETAILS
- 13 - 14. CLASS B PATCHING DETAILS
15. STANDARD 701400 (MODIFIED)
- 16 - 17. PAVEMENT MARKING DETAILS

STANDARDS

- | | |
|-----------|---|
| 000001-05 | STANDARD SYMBOLS, ABBREVIATIONS AND PATTERNS |
| 001001-01 | AREAS OF REINFORCEMENT BARS |
| 001006 | DECIMAL OF AN INCH AND OF A FOOT |
| 420001-07 | PAVEMENT JOINTS |
| 420701-02 | PAVEMENT FABRIC |
| 421001-02 | BAR REINFORCEMENT FOR CRC PAVEMENT |
| 442001-04 | CLASS A PATCHES |
| 442101-07 | CLASS B PATCHES |
| 701101-01 | OFF-ROAD OPERATIONS MULTILANE, 4.5 m (15') TO 600 mm (24") FROM PAVEMENT EDGE |
| 701106-01 | OFF-ROAD OPERATIONS, MULTILANE, MORE THAN 4.5 m (15') AWAY |
| 701400-02 | APPROACH TO LANE CLOSURE, FREEWAY/EXPRESSWAY |
| 701401-04 | LANE CLOSURE, FREEWAY/EXPRESSWAY |
| 701411-04 | LANE CLOSURE, MULTILANE, AT ENTRANCE OR EXIT RAMP |
| | FOR SPEEDS ≥ 45 MPH |
| 701426-02 | LANE CLOSURE, MULTILANE INTERMITTENT OR MOVING OPERATION, FOR SPEEDS ≥ 45 MPH |
| 701901 | TRAFFIC CONTROL DEVICES |

MICROFILMED _____
 REEL NUMBER _____
 AWARDED _____
 RESIDENT ENGINEER _____
 AS BUILT CHANGES WERE MADE
 ON THE FOLLOWING SHEETS _____

J.U.L.I.E.
 JOINT UTILITY LOCATION INFORMATION FOR EXCAVATION
 1-800-892-0123


DISTRICT 3 NO. (815) 434-6131

PROJECT ENGINEER: JOE KANNEL
UNIT CHIEF: RON WOODSHANK

CONTRACT NO. 66800

STATE OF ILLINOIS
DEPARTMENT OF TRANSPORTATION
DIVISION OF HIGHWAYS
PROPOSED
HIGHWAY PLANS
FAI 57 & FAP 332 (I-57 & IL 1)
SECTION D3 PAVEMENT PATCHING 2009-02


IROQUOIS COUNTY
C-93-077-08
PAVEMENT PATCHING

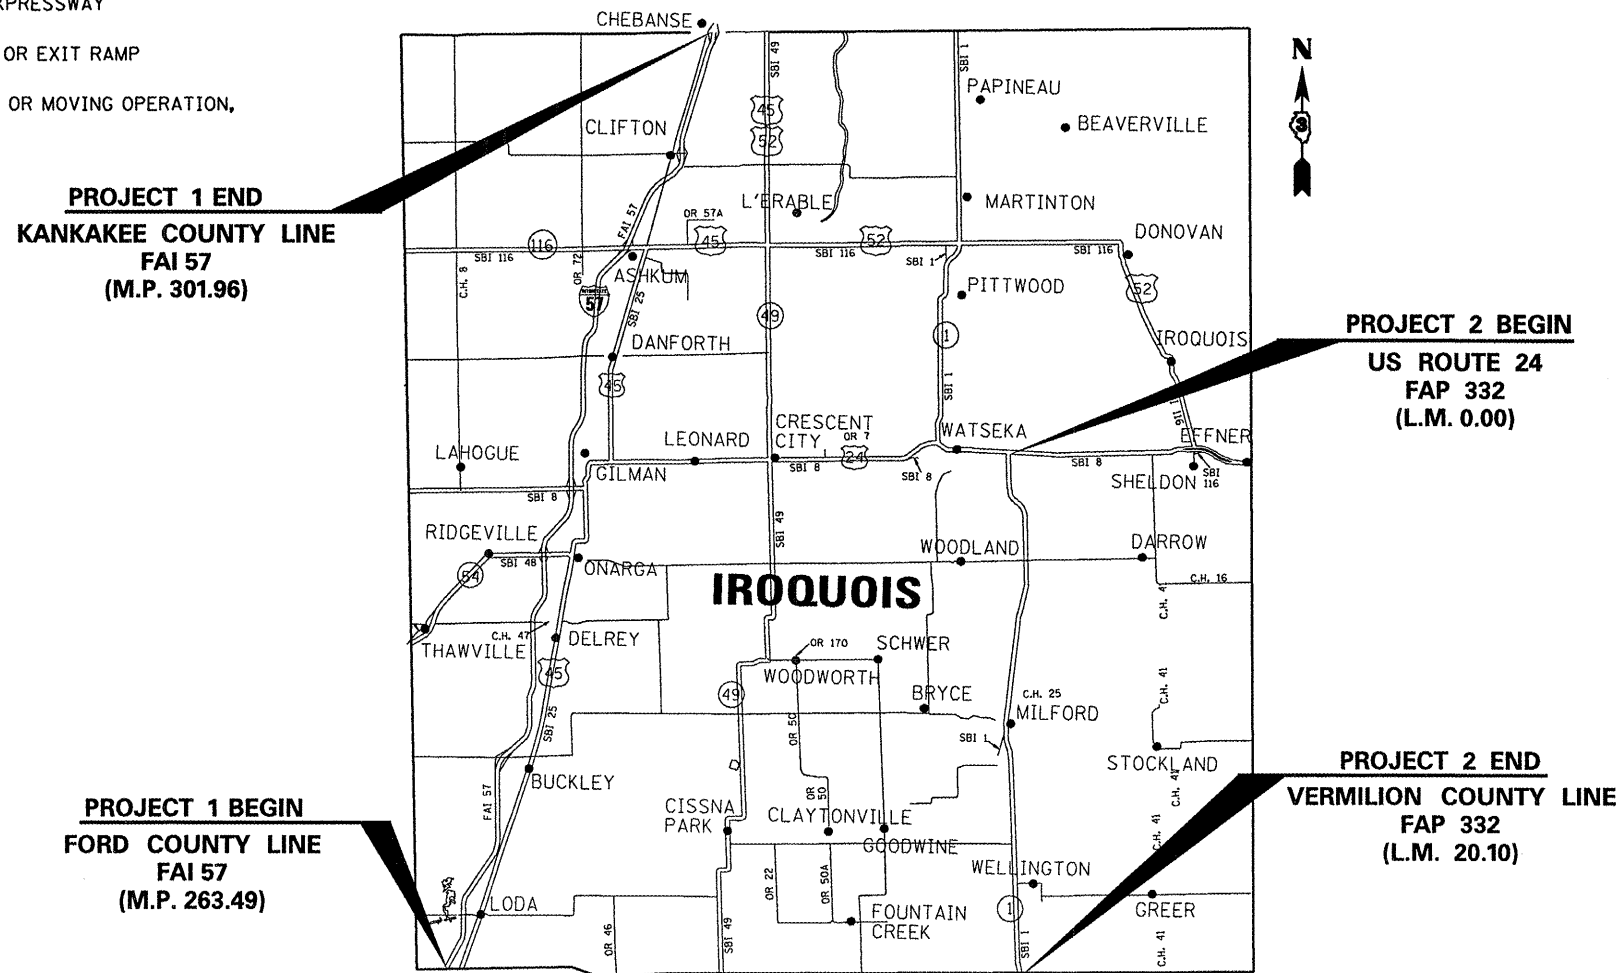

LOCATION MAP
 NOT TO SCALE

FAI 57 GROSS LENGTH = 38.47 MI. = 203,122 FEET
 FAI 57 NET LENGTH = 0.06 MILES = 342 FEET
 FAP 332 GROSS LENGTH = 38.47 MI. = 203,122 FEET
 FAP 332 NET LENGTH = 20.10 MI = 106,128 FEET

SECTION	COUNTY	TOTAL SHEETS	SHEET NO.
**	IROQUOIS	17	1
FED. ROAD DIST. NO.	ILLINOIS	CONTRACT NO. 66800	
*FAI 57 & FAP 332 **D3 PAVEMENT PATCHING 2009-02			

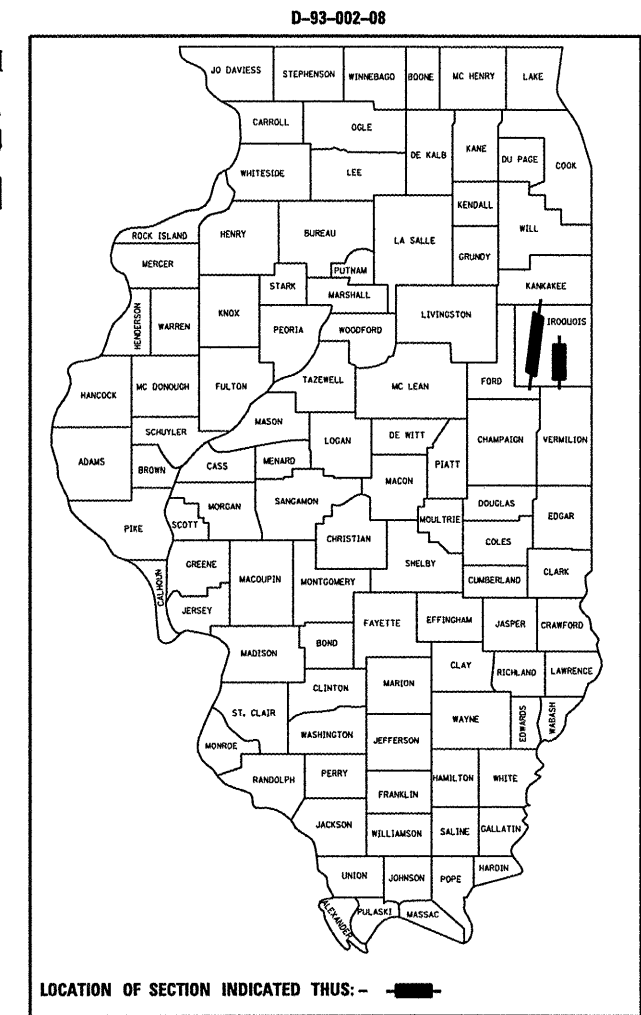

LOCATION OF SECTION INDICATED THUS: —

FUNCTIONAL CLASSIFICATION
 URBAN - OTHER PRINCIPAL ARTERIAL
 F.A.I. ROUTE 57 (I-57)
 2005 ADT = 15800
 P.V. = 64.1% M.U. = 30.4% S.U. = 5.5%

FUNCTIONAL CLASSIFICATION
 RURAL - OTHER PRINCIPAL ARTERIAL
 F.A.P. ROUTE 332 (IL 1)
 2005 ADT = 2750
 P.V. = 87.3% M.U. = 9.1% S.U. = 3.6%

STATE OF ILLINOIS
 DEPARTMENT OF TRANSPORTATION
 DIVISION OF HIGHWAYS

SUBMITTED 3/25/08

George F. Ryan
 DEPUTY DIRECTOR OF HIGHWAYS, REGION ENGINEER

May 9, 2008
Eric S. Harn
 ENGINEER OF DESIGN AND ENVIRONMENT

May 9, 2008
Christine M. Reed
 DIRECTOR OF HIGHWAYS, CHIEF ENGINEER

PRINTED BY THE AUTHORITY
OF THE STATE OF ILLINOIS