


## TYPICAL PAVEMENT MARKINGS

4 LANE ROAD OR INTERSTATE

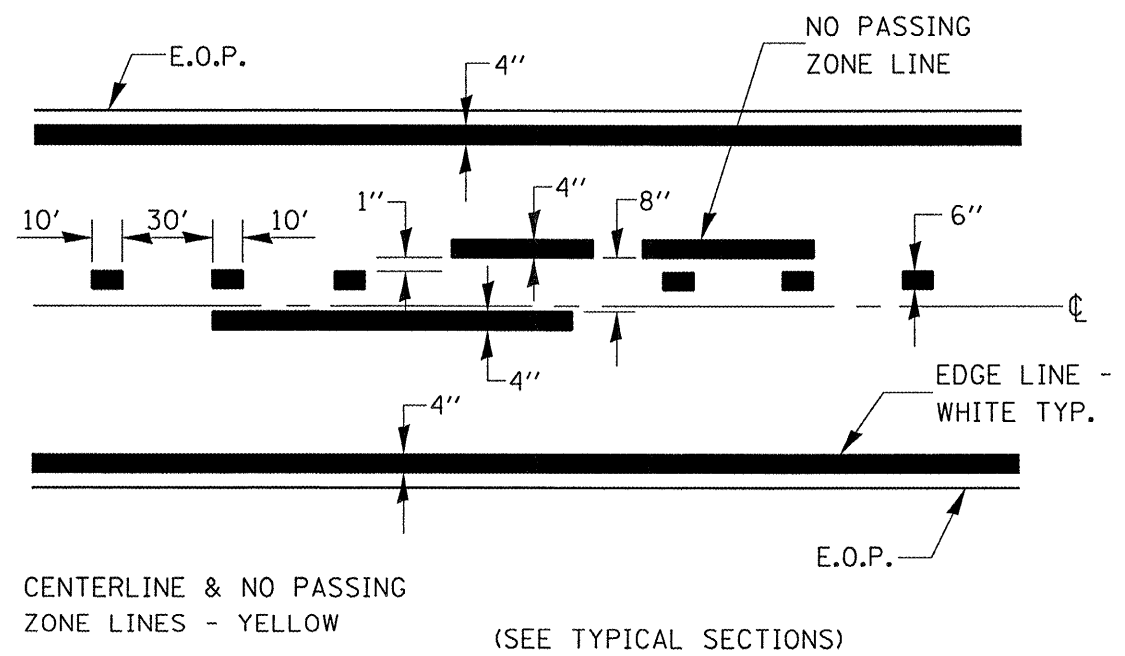

## PAVEMENT MARKING

TWO LANE ROAD

FILE NAME = c:\projects\main\09\cm310\details.dgn	USER NAME = woodshenkr1	DESIGNED - RLW	REVISED - ---
		DRAWN - RLW	REVISED - ---
		CHECKED - ---	REVISED - ---
		DATE - ---	REVISED - ---
PLOT SCALE = 1/8" = 1' IN.			
PLOT DATE = Mar 14, 2008 - 04:23:41 PM			

STATE OF ILLINOIS  
DEPARTMENT OF TRANSPORTATION

### TYPICAL PAVEMENT MARKING

SCALE: \_\_\_\_\_ SHEET NO. 1 OF 2 SHEETS

*FAI 57 & FAP 332 **D3 PAVEMENT PATCHING 2009-02			
SECTION	COUNTY	TOTAL SHEETS	SHEET NO.
**	IROQUOIS	17	16
FED. ROAD DIST. NO. - ILLINOIS		CONTRACT NO. 66800	