


TYPICAL PAVEMENT MARKING FOR ENTRANCE RAMP TERMINALS

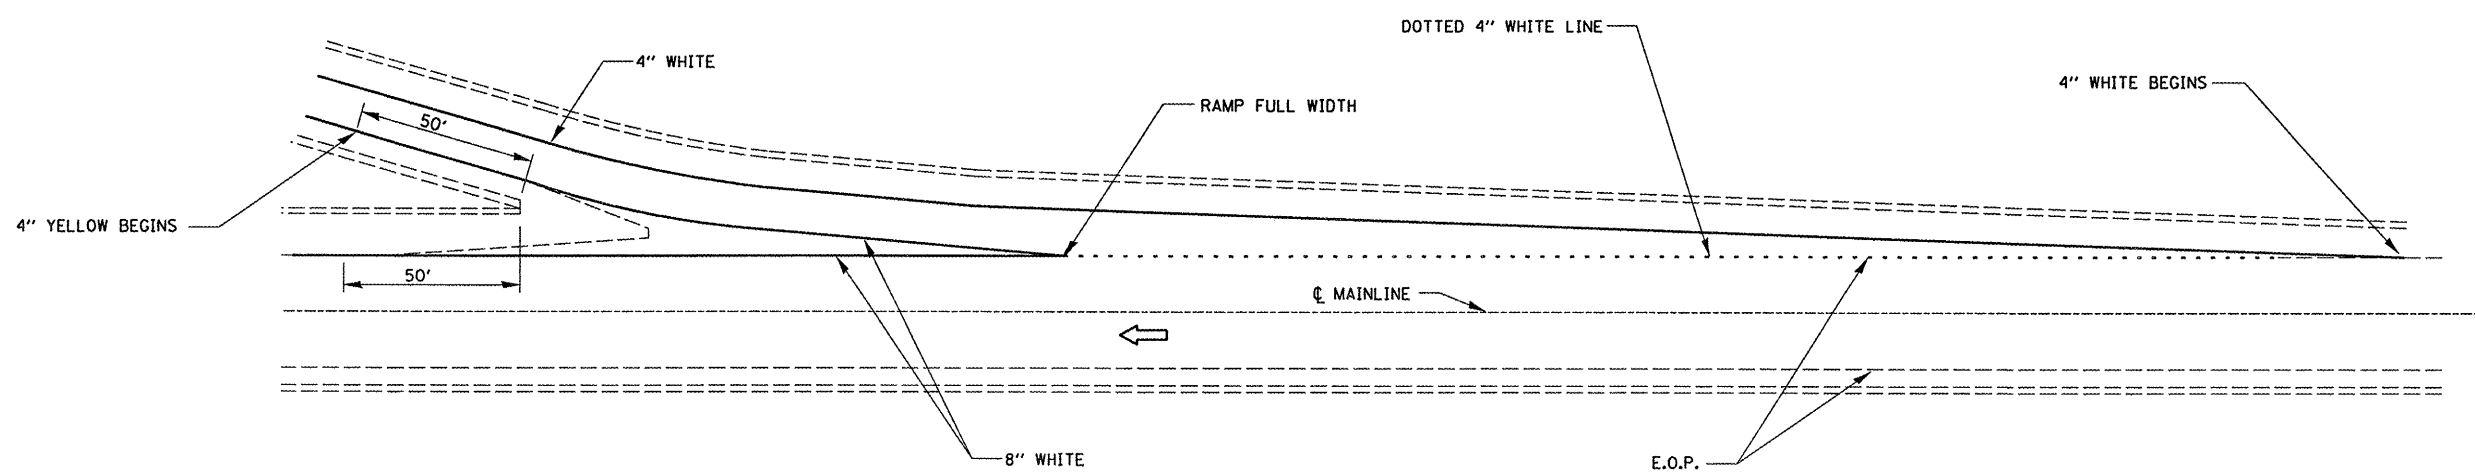

TYPICAL PAVEMENT MARKINGS FOR EXIT RAMP TERMINALS

FILE NAME =
c:\projects\am310\am310\details.dgn

USER NAME = woodshenk1
PLOT SCALE = 1/8" = 100' / IN.
PLOT DATE = Mar 14, 2008 - 04:23:46 PM

DESIGNED - RLW
DRAWN - RLW
CHECKED -
DATE -

REVISED -
REVISED -
REVISED -
REVISED -

STATE OF ILLINOIS
DEPARTMENT OF TRANSPORTATION

SCALE: SHEET NO. 2 OF 2 SHEETS

TYPICAL PAVEMENT MARKING

*FAI 57 & FAP 332		**D3 PAVEMENT PATCHING 2009-02	
SECTION	COUNTY	TOTAL SHEETS	SHEET NO.
**	IROQUOIS	17	17
FED. ROAD DIST. NO. - ILLINOIS		CONTRACT NO. 66800	