



TYPICAL SECTION

STA. 395+00 TO STA. 395+98
 STA. 401+60 TO STA. 403+00

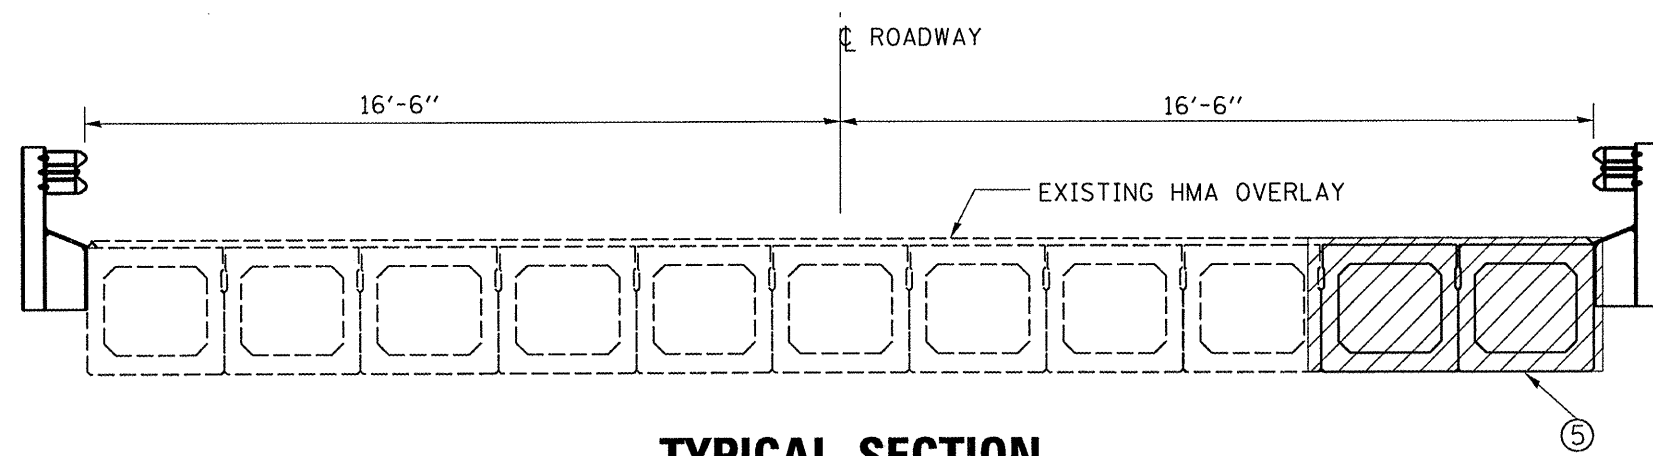

TYPICAL SECTION

SN 027-0077
 STA. 398+58 TO STA. 399+43

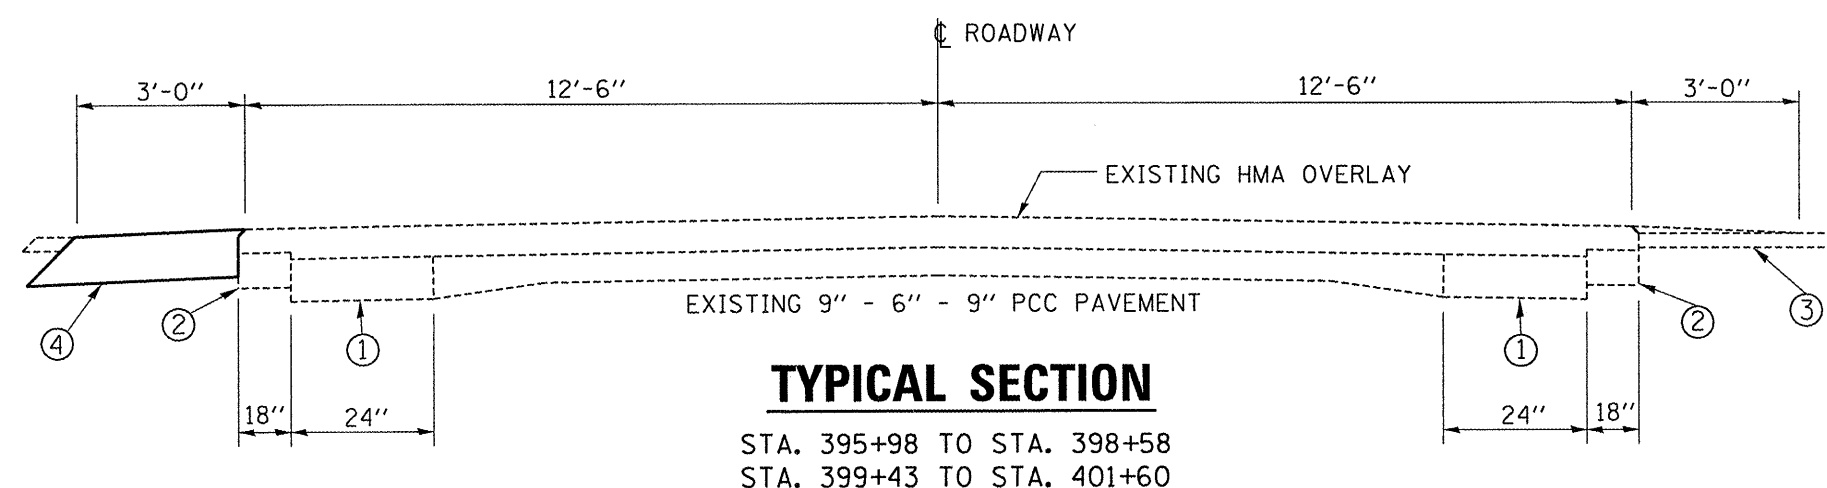

TYPICAL SECTION

STA. 395+98 TO STA. 398+58
 STA. 399+43 TO STA. 401+60

LEGEND

- ① PCC WIDENING
- ② HOT-MIX ASPHALT WIDENING
- ③ AGGREGATE SHOULDER
- ④ HOT-MIX ASPHALT WIDENING 10"
- ⑤ BEAM REPLACEMENT

FILE NAME = c:\projects\deck beam repl 08\sn 027-0077.dgn	USER NAME = carpenterdj	DESIGNED - RLW	REVISED - ----	STATE OF ILLINOIS DEPARTMENT OF TRANSPORTATION	TYPICAL SECTIONS	F.A.P. RTE. 71	SECTION (115-BR1)	COUNTY FORD	TOTAL SHEETS 11	SHEET NO. 4
	PLOT SCALE = 1/8" = 1'-0"	DRAWN - RLW	REVISED - ----			SCALE: _____	SHEET NO. 1 OF 1 SHEETS	STA. 395+00 TO STA. 403+00	CONTRACT NO. 66801	
PLOT DATE = Mar 10, 2008 - 11:28:53 AM	CHECKED - ----	DATE - ----	REVISED - ----	FED. ROAD DIST. NO. - ILLINOIS FED. AID PROJECT						