


**STAGE I**  
SN 027-0077

**BILL OF MATERIAL**


EARTH EXCAVATION WIDENING	CU YD	44
HOT-MIX ASPHALT BASE	SQ YD	160
CSE WIDENING 10"		

NOTES:

1. THE CONTRACTOR HAS THE OPTION OF USING EITHER THE LINE ON THE TEMPORARY CONCRETE BARRIER OR ON THE PAVEMENT.
2. THE COST OF THE REFLECTORS AND THE BARRIER/PAVEMENT MARKING LINE IS INCLUDED IN THE COST OF THE TEMPORARY CONCRETE BARRIER.
3. THE COST OF THE TEMPORARY PAVEMENT MARKING IS INCLUDED IN THE COST OF STANDARD 701321

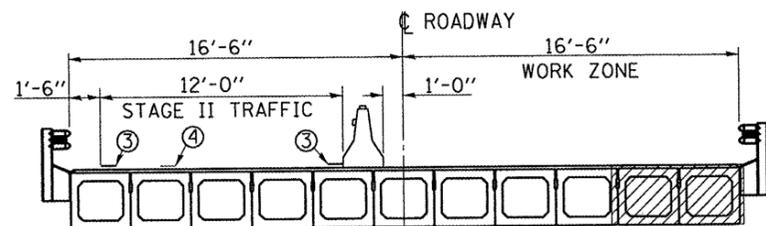

**CROSS SECTION**

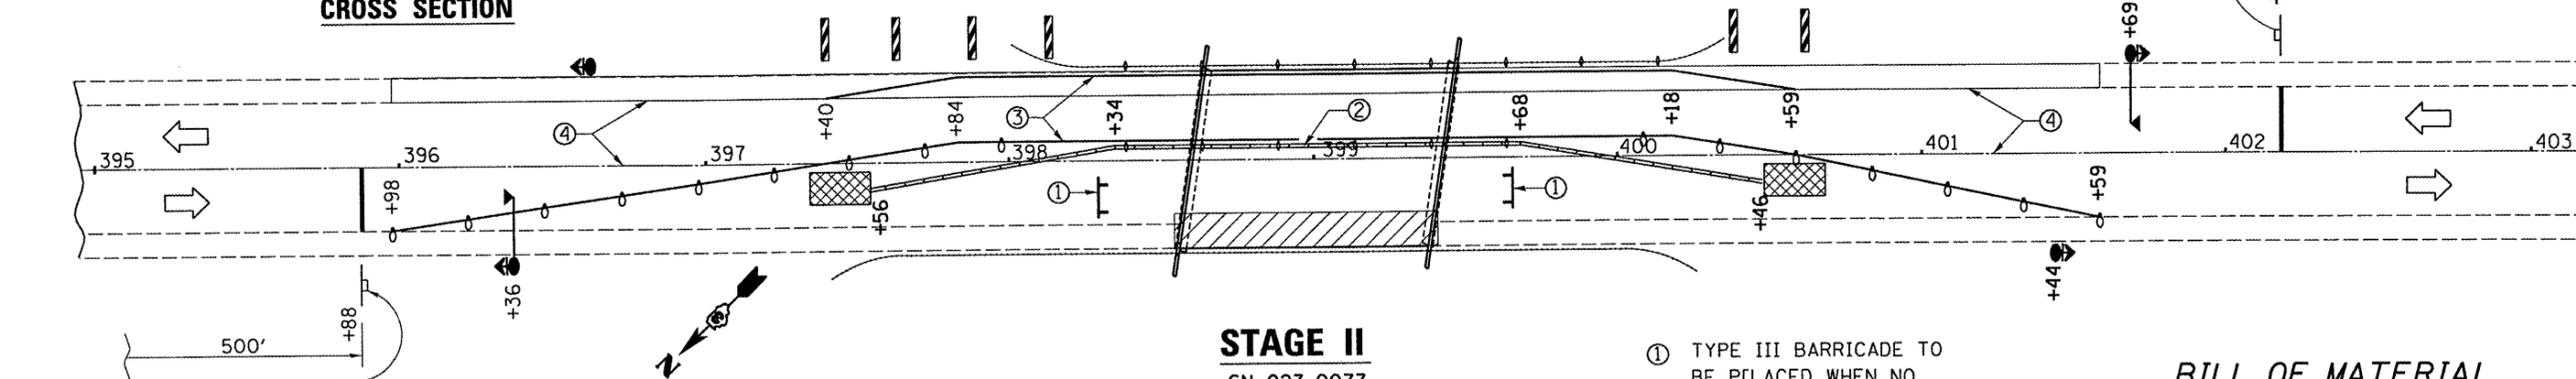


**STAGE II**  
SN 027-0077

**BILL OF MATERIAL**

PAVEMENT MARKING REMOVAL	SQ FT	136
TEMPORARY CONCRETE BARRIER	FOOT	290
THERMOPLASTIC PAVEMENT MARKING - LINE 4"	FOOT	319
THERMOPLASTIC PAVEMENT MARKING - LINE 6"	FOOT	60

- ① TYPE III BARRICADE TO BE PLACED WHEN NO WORK BEING PERFORMED.
- ② BARRIER WALL/GUARDRAIL MARKERS AT 25' CTS.
- ③ TEMPORARY PAVEMENT MARKING LINE 4"
- ④ PAVEMENT MARKING REMOVAL

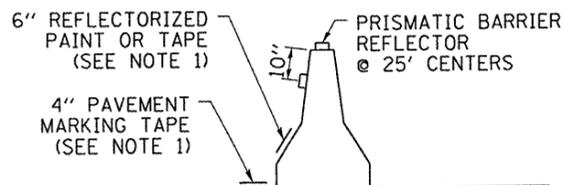

TEMPORARY CONCRETE BARRIER DETAIL

- SYMBOLS**
- Work area
  - Sign
  - Type III barricade
  - Microwave detector
  - Traffic signal with backplate
  - Impact attenuator
  - Drum with steady burning light at 25' cts.
  - Temporary concrete barrier
  - Double vertical panel at 25' cts.
  - Crystal, bidirectional barrier wall/guardrail marker at 25' cts.

SEE STANDARD 701321 FOR DETAILS NOT SHOWN

FILE NAME = c:\projects\deck beam repl 08\sn 027-0077.dgn

USER NAME = carpenterdj	DESIGNED - RLW	REVISED -
	DRAWN - RLW	REVISED -
PLOT SCALE = 1/83.4829" / IN.	CHECKED -	REVISED -
PLOT DATE = Mar 18, 2008 - 11:29:08 AM	DATE -	REVISED -

STATE OF ILLINOIS  
DEPARTMENT OF TRANSPORTATION

**TRAFFIC CONTROL STAGING**

SCALE: SHEET NO. 1 OF 1 SHEETS STA. 395+00 TO STA. 403+00

F.A.P. RTE. 71	SECTION (115-BR)I	COUNTY FORD	TOTAL SHEETS 11	SHEET NO. 5
FED. ROAD DIST. NO. ILLINOIS FED. AID PROJECT			CONTRACT NO. 66801	