


2002013716

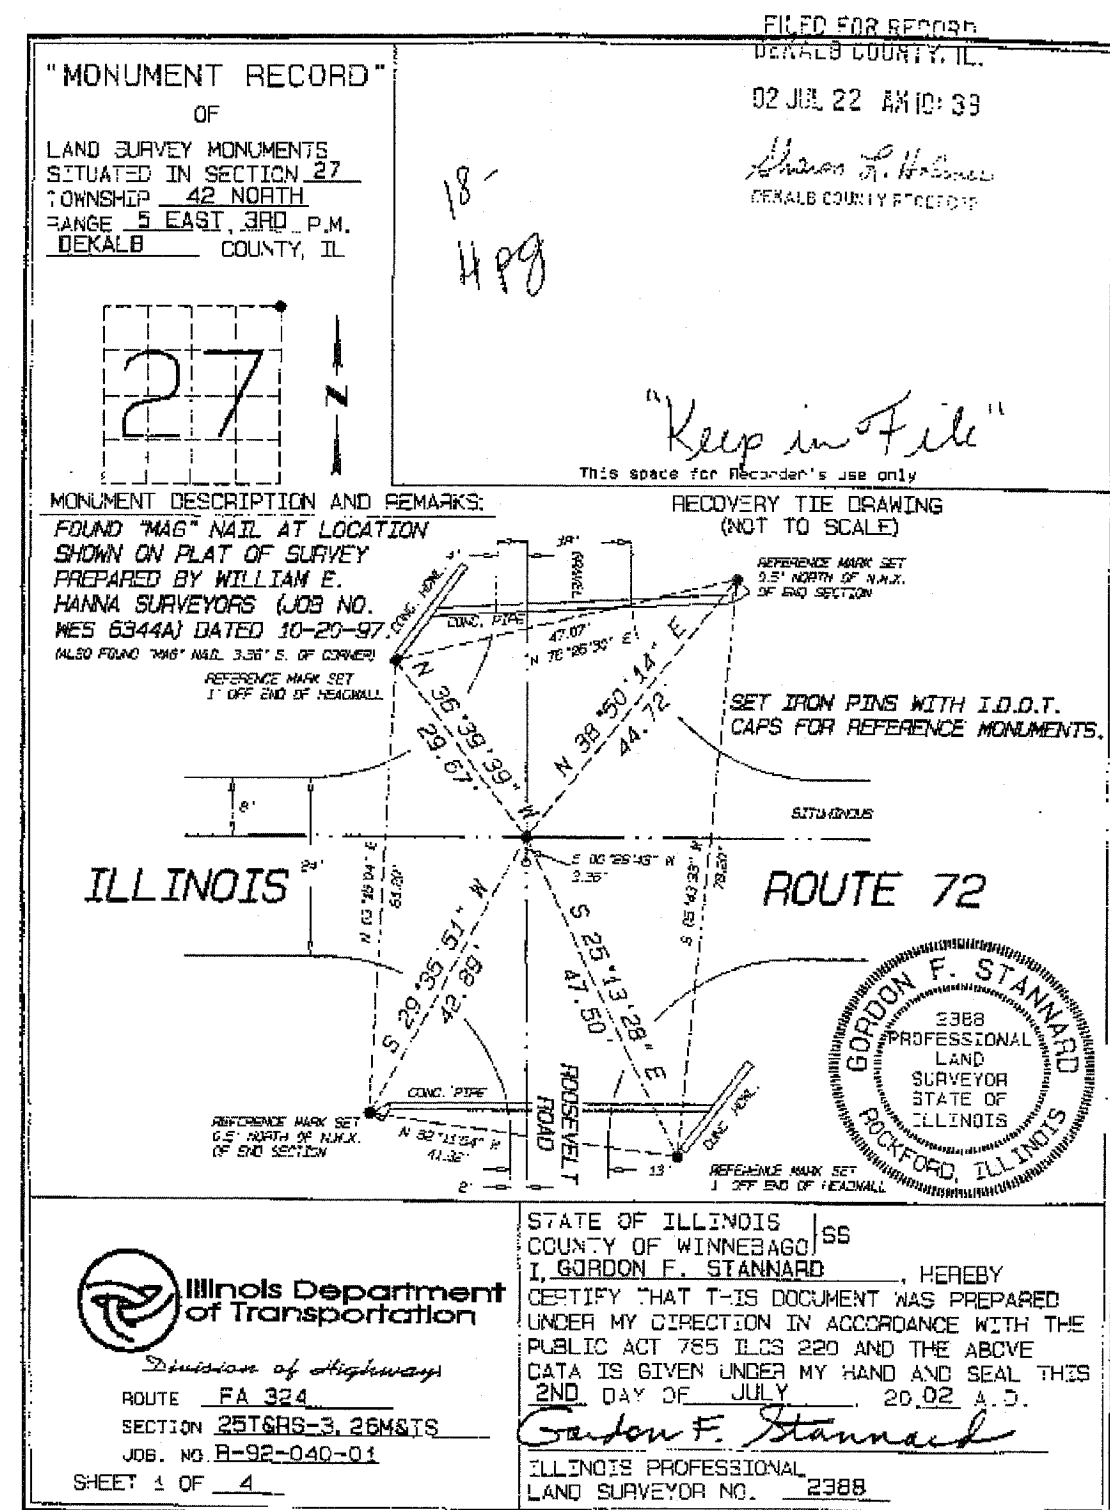

2002013716

2002013716

FILE NAME *	USER NAME = duncorb	DESIGNED -	REVISED -	STATE OF ILLINOIS DEPARTMENT OF TRANSPORTATION	DETAILS	F.A.P. RTE.	SECTION	COUNTY	TOTAL SHEETS	SHEET NO.	
PROJECTS\366802\366802-sht-cover.dgn		DRAWN -	REVISED -			557	128RS-4	DEKALB	11	7	
PLOT SCALE = 50.0000' / IN.		CHECKED -	REVISED -			CONTRACT NO. 66802					
PLOT DATE = Mar 24, 2008 - 02:14:51 PM		DATE -	REVISED -			FED. ROAD DIST. NO. ILLINOIS FED. AID PROJECT					