

NOTES:

THE CONTRACTOR HAS THE OPTION OF USING EITHER THE LINE ON THE TEMPORARY CONCRETE BARRIER OR ON THE PAVEMENT.


THE COST OF THE REFLECTORS AND THE BARRIER/PAVEMENT MARKING LINE IS INCLUDED IN THE COST OF THE TEMPORARY CONCRETE BARRIER.

THE COST OF THE TEMPORARY PAVEMENT MARKING IS INCLUDED IN THE COST OF STANDARD 701321

Beam 1: Span 1 & 3 - 36"  
 Beam 2: Span 1 - 48"  
 Beam 3: Span 1 - 48"  
 Beam 5: Span 3 - 47"

**CROSS SECTION  
SPAN 1 & 3**

SN 053-0161  
 STA. 625+16 TO STA. 626+52

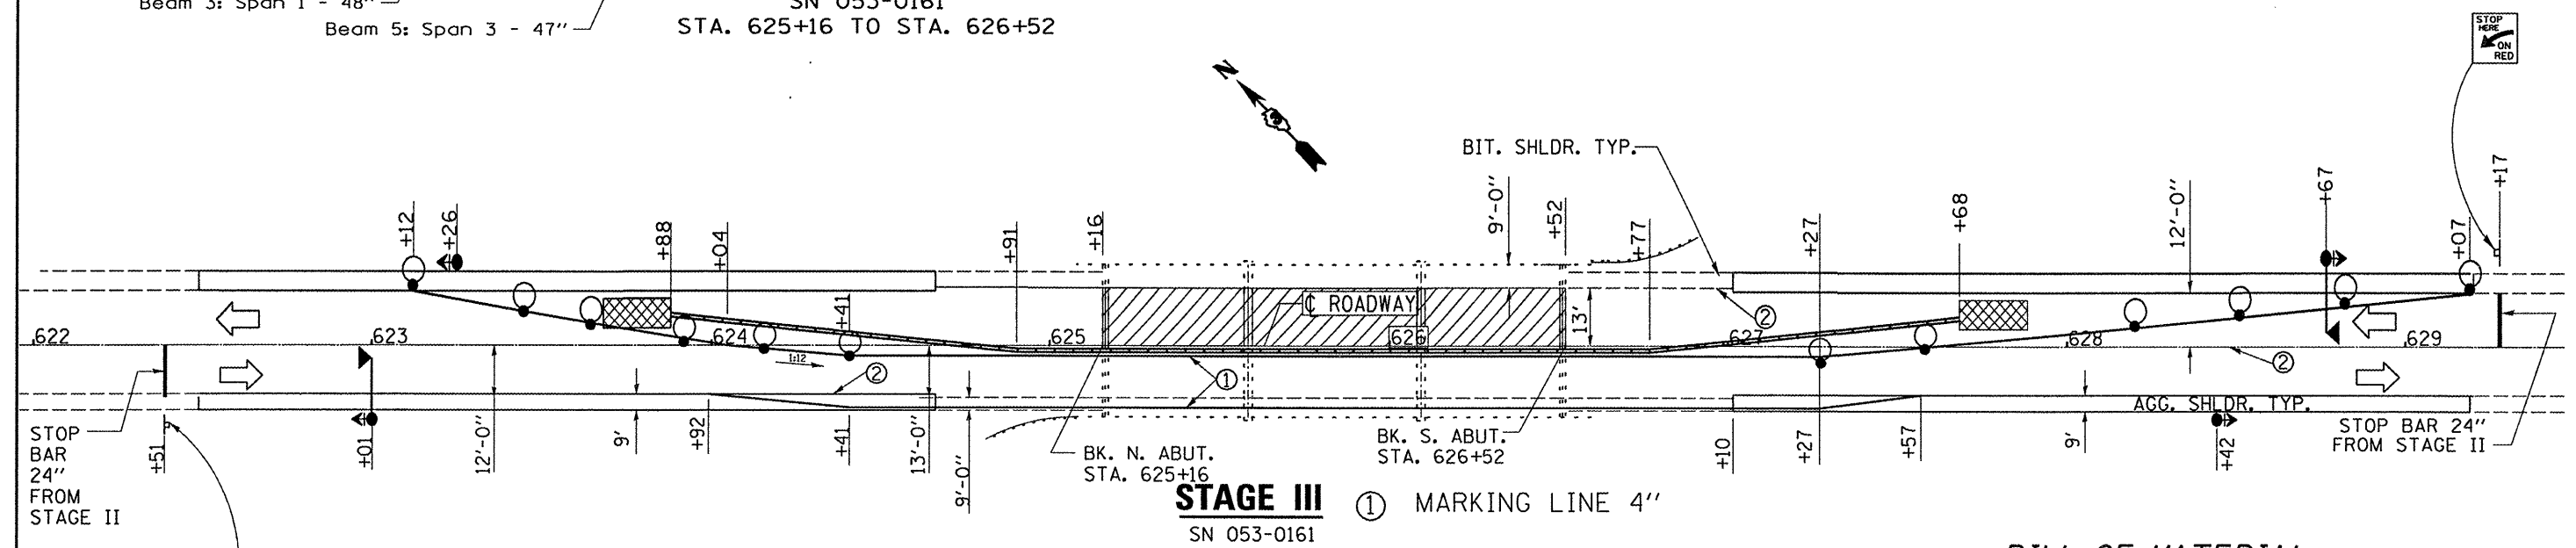

**STAGE III**  
 SN 053-0161

- ① MARKING LINE 4"
- ② PAVEMENT MARKING REMOVAL

**BILL OF MATERIAL**

PAVEMENT MARKING REMOVAL	SQ FT	120
RELOCATE TEMPORARY CONCRETE BARRIER	FOOT	380
RELOCATE IMPACT ATTENUATOR, (NON-REDIRECTIVE, TEST LEVEL 3	EACH	2
THERMOPLASTIC PAVEMENT MARKING - LINE 4"	FOOT	730
THERMOPLASTIC PAVEMENT MARKING - LINE 6"	FOOT	167

**SYMBOLS**

- BEAM REMOVAL - BEYOND SPAN 1
- Work area
- Sign
- Type III barricade
- Microwave detector
- Traffic signal with backplate
- Impact attenuator
- Drum with steady burning light at 25' cts.
- Temporary concrete barrier
- Double vertical panel at 25' cts.
- Crystal, bidirectional barrier wall/guardrail marker at 25' cts.
- BEAM REMOVAL - SPAN 1

SEE STANDARD 701321 FOR DETAILS NOT SHOWN