


NOTES:

1. THE CONTRACTOR HAS THE OPTION OF USING EITHER THE LINE ON THE TEMPORARY CONCRETE BARRIER OR ON THE PAVEMENT.
2. THE COST OF THE REFLECTORS AND THE BARRIER/PAVEMENT MARKING LINE IS INCLUDED IN THE COST OF THE TEMPORARY CONCRETE BARRIER.
3. THE COST OF THE TEMPORARY PAVEMENT MARKING IS INCLUDED IN THE COST OF STANDARD 701321

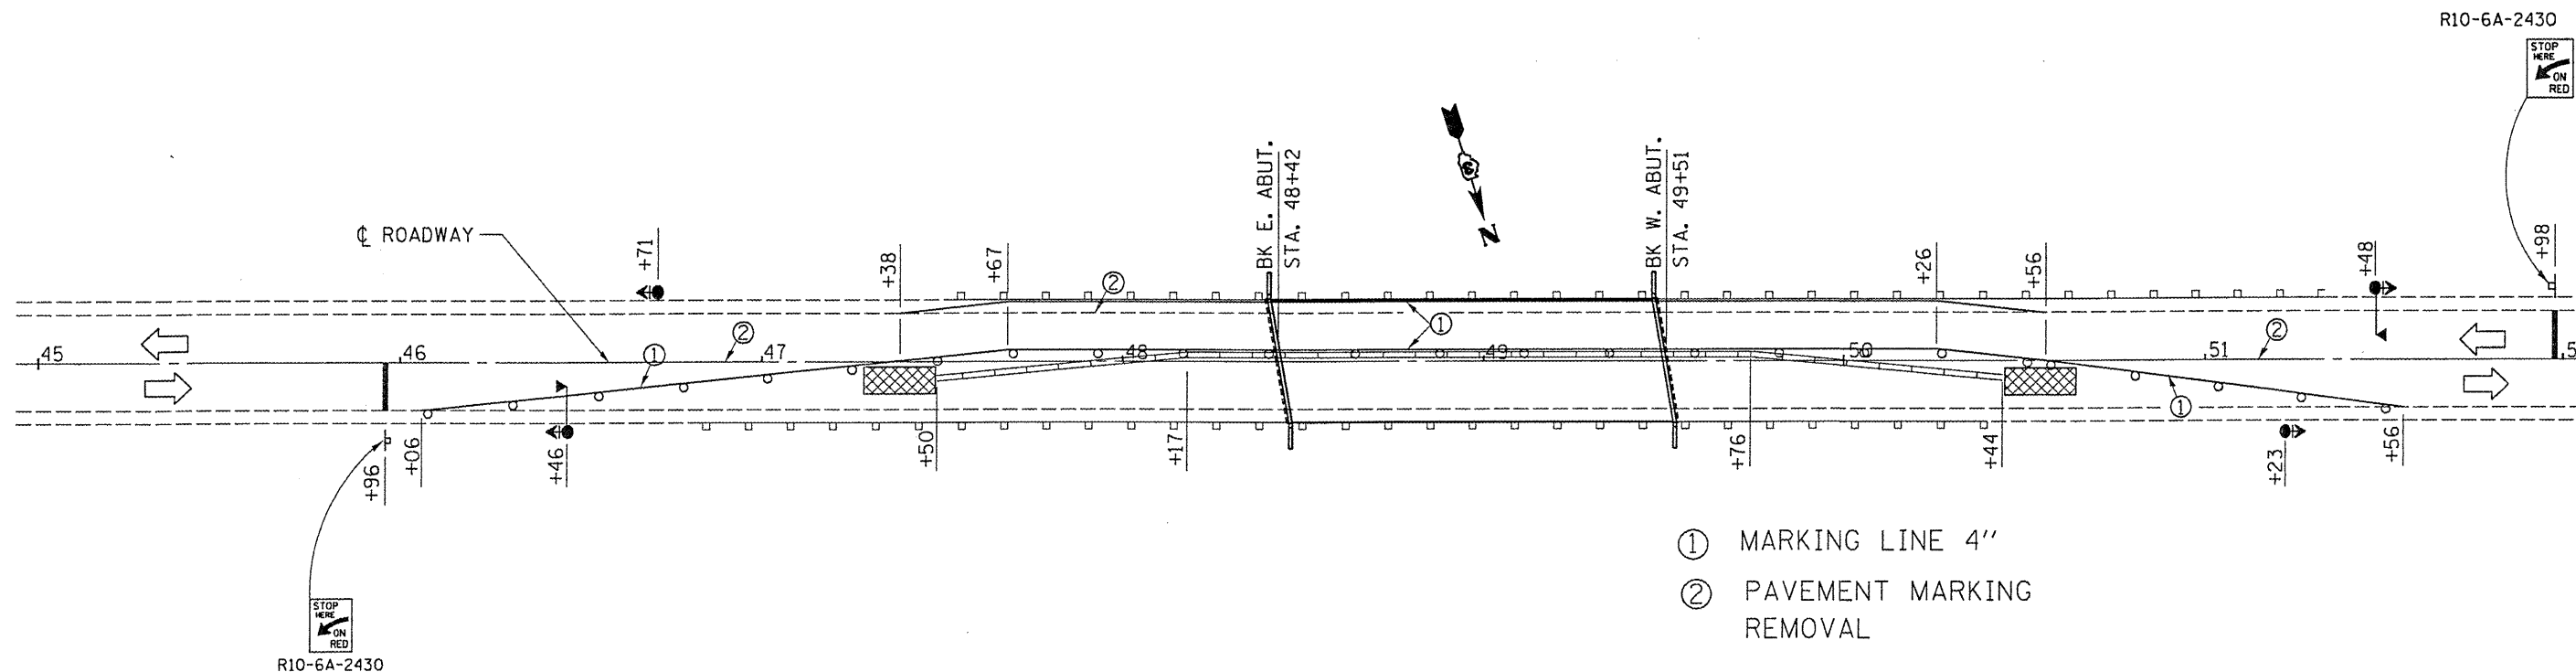

- ① MARKING LINE 4"
- ② PAVEMENT MARKING REMOVAL

SYMBOLS

- Work area
- Sign
- Type III barricade
- Microwave detector
- Traffic signal with backplate
- Impact attenuator
- Drum with steady burning light at 25' cts.
- Temporary concrete barrier
- Double vertical panel at 25' cts.
- Crystal, bidirectional barrier wall/guardrail marker at 25' cts.

BILL OF MATERIAL

PAVEMENT MARKING REMOVAL	SQ FT	180
TEMPORARY CONCRETE BARRIER	FOOT	294

SEE STANDARD 701321 FOR DETAILS NOT SHOWN

FILE NAME = c:\projects\deck beam repl 08\an 053-017.dgn	USER NAME = woodshankr1	DESIGNED - RLW	REVISED - ---	STATE OF ILLINOIS DEPARTMENT OF TRANSPORTATION	STAGING DETAILS - STAGE II	F.A.S. RTE. 370	SECTION (102BR1)	COUNTY LIVINGSTON	TOTAL SHEETS 13	SHEET NO. 6
PLOT SCALE = 1/8" = 1'-0"	CHECKED - ---	REVISOR - ---	REVISOR - ---			CONTRACT NO. 66814				
PLOT DATE = Mar 25, 2008 - 03:31:28 PM	DATE - ---	REVISOR - ---	REVISOR - ---			FED. ROAD DIST. NO. ILLINOIS FED. AID PROJECT				
SCALE: _____ SHEET NO. 1 OF 1 SHEETS STA. _____ TO STA. _____										