



TO BE POST MOUNTED AS SHOWN ELSEWHERE IN THE PLANS.

THE CONTRACTOR SHALL NOTIFY THE ENGINEER A MINIMUM OF 21 CALENDAR DAYS PRIOR TO INSTALLING ANY TRAFFIC CONTROL DEVICES THAT WILL RESTRICT THE PAVEMENT WIDTH.


THE CONTRACTOR SHALL BE RESPONSIBLE FOR COORDINATING WITH THE ENGINEER TO MEET THIS REQUIREMENT.

WIDTH RESTRICTION SIGNING DETAILS


TABLE OF WIDTH RESTRICTION SIGNS				
NO. OF SIGNS	TYPE OF SIGN	SIGN	LOCATION	WIDTH RESTRICTION & MILES AHEAD
1	WIDTH RESTRICTION with W12-1101(O) & M6-1 (LT)	A	SOUTHBOUND LANE IL 115 NW CORNER IL 115 & IL 116	9'-6" 8.7 MILES AHEAD
1	WIDTH RESTRICTION with W12-1101(O) & M6-3	B	EASTBOUND LANE IL 116 SW CORNER IL 115 & IL 116	9'-6" 8.7 MILES AHEAD
1	WIDTH RESTRICTION with W12-1101(O) & M6-1 (RT)	C	NORTHBOUND LANE IL 115 SE CORNER IL 115 & IL 116	9'-6" 8.7 MILES AHEAD
1	WIDTH RESTRICTION	D	WITHIN TRAFFIC CONTROL AND PROTECTION STANDARD 701321	9'-6" AHEAD
1	WIDTH RESTRICTION	E	WITHIN TRAFFIC CONTROL AND PROTECTION STANDARD 701321	9'-6" AHEAD
1	PORTABLE CHANGEABLE MESSAGE SIGN	F	SOUTHBOUND LANE I-57 1.0 MILE NE OF IL 116	9'-6" WIDTH RESTRICTION IL 116 WESTBOUND
1	WIDTH RESTRICTION with W12-1101(O) & M6-1 (LT)	G	NORTHBOUND LANE I-57 AT TOP OF OFF RAMP	9'-6" 3.8 MILES AHEAD
1	WIDTH RESTRICTION with W12-1101(O) & M6-1 (LT)	H	NORTHBOUND LANE US 45 SE CORNER US 45 & IL 116	9'-6" 4.5 MILES AHEAD
1	WIDTH RESTRICTION with W12-1101(O) & M6-3	I	ERSTBOUND LANE IL 116 NE CORNER US 45 & IL 116	9'-6" 4.5 MILES AHEAD
1	PORTABLE CHANGEABLE MESSAGE SIGN	J	NORTHBOUND LANE I-57 1.0 MILE SW OF IL 116	9'-6" WIDTH RESTRICTION IL 116 WESTBOUND
1	WIDTH RESTRICTION with W12-1101(O) & M6-1 (RT)	K	SOUTHBOUND LANE I-57 AT TOP OF OFF RAMP	9'-6" 3.8 MILES AHEAD

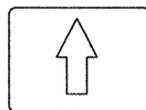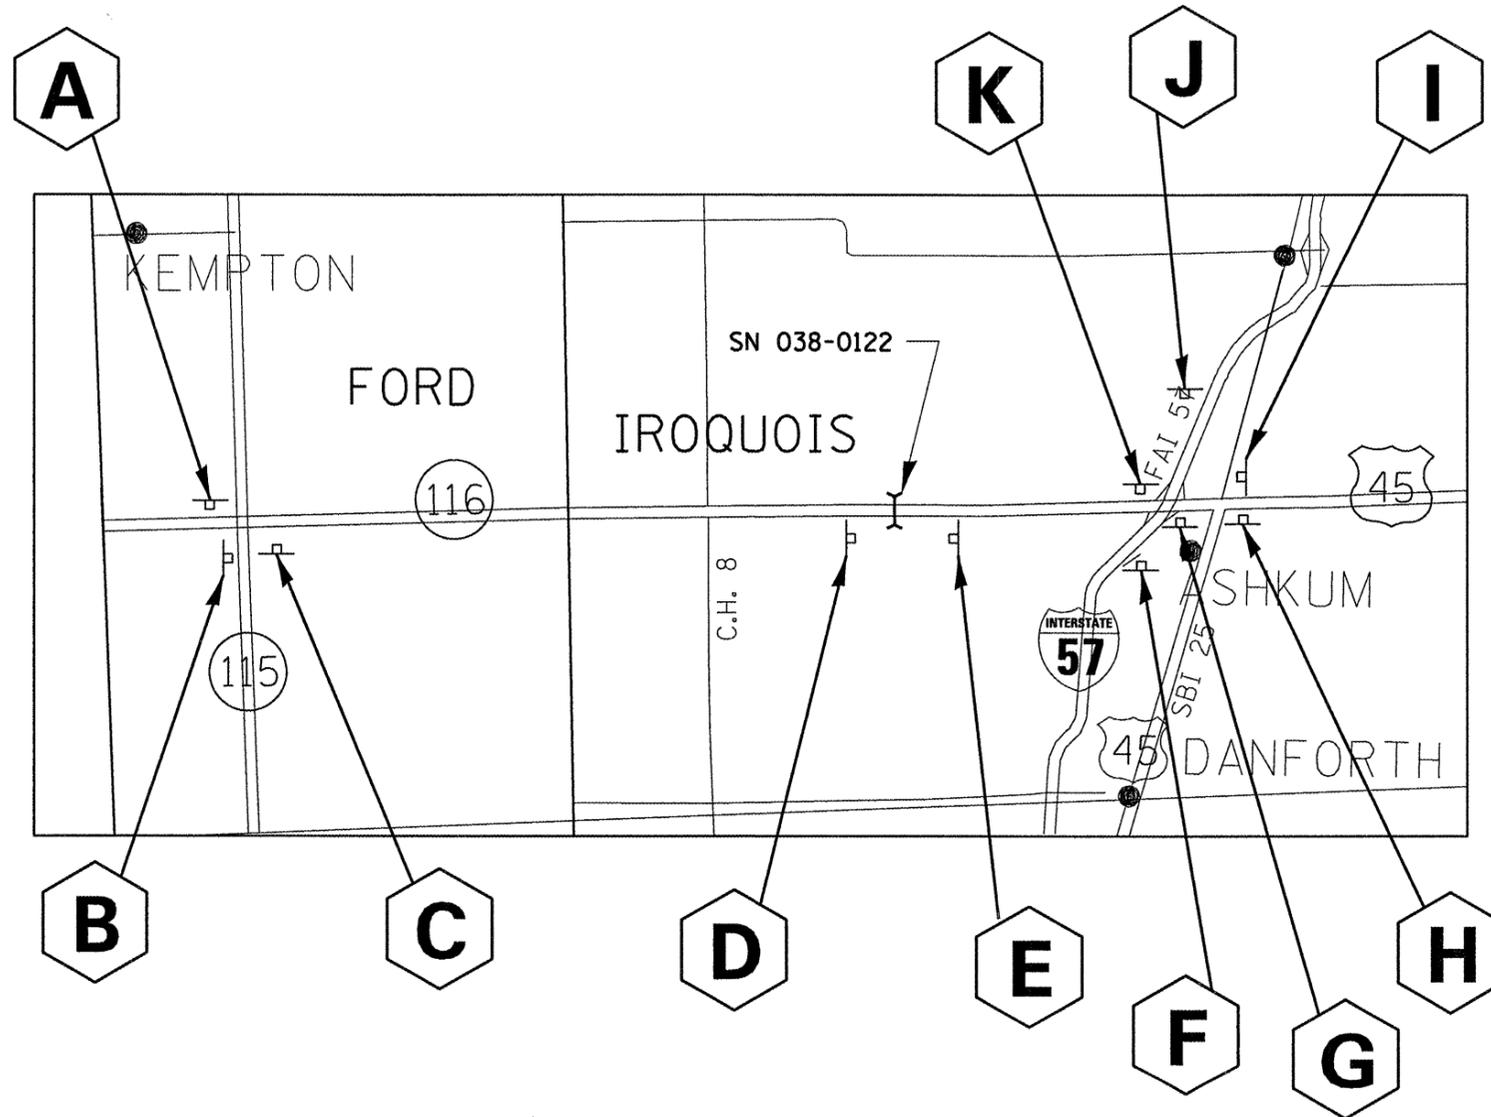

M6-3 21"X15"

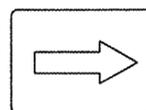

M6-1 21"X15"
(RT)

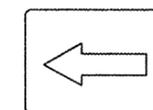

M6-1 21"X15"
(LT)

FILE NAME =	USER NAME = woodshankr1	DESIGNED - RLW	REVISED - ---
c:\projects\deck beam repl 08\sn 038-0122.dgn		DRAWN - RLW	REVISED - ---
PLOT SCALE = 103.5775' / IN.		CHECKED - ---	REVISED - ---
PLOT DATE = Mar 21, 2008 - 02:06:18 PM		DATE - ---	REVISED - ---

STATE OF ILLINOIS
DEPARTMENT OF TRANSPORTATION

WIDTH RESTRICTION SIGNING

SCALE: _____ SHEET NO. 1 OF 1 SHEETS STA. _____ TO STA. _____

F.A.P. RTE. 681	SECTION (117BR)	COUNTY IROQUOIS	TOTAL SHEETS 13	SHEET NO. 8
FED. ROAD DIST. NO. _____ ILLINOIS FED. AID PROJECT			CONTRACT NO. 66817	