



STATE OF ILLINOIS
DEPARTMENT OF TRANSPORTATION

ROUTE NO.	SECTION	COUNTY	TOTAL SHEETS	SHEET NO.	SHEET NO. 5
F.A.P. 313	(21-HB-11)	KNOX	55	22	35 SHEETS
FED. ROAD DIST. NO. 7	ILLINOIS	FED. AID PROJECT-			

Contract #68216

*Measured at \O Brg.

*Varies from 3'-4 $\frac{1}{8}$ "
(W. End) to 6'-2"
(E. End)

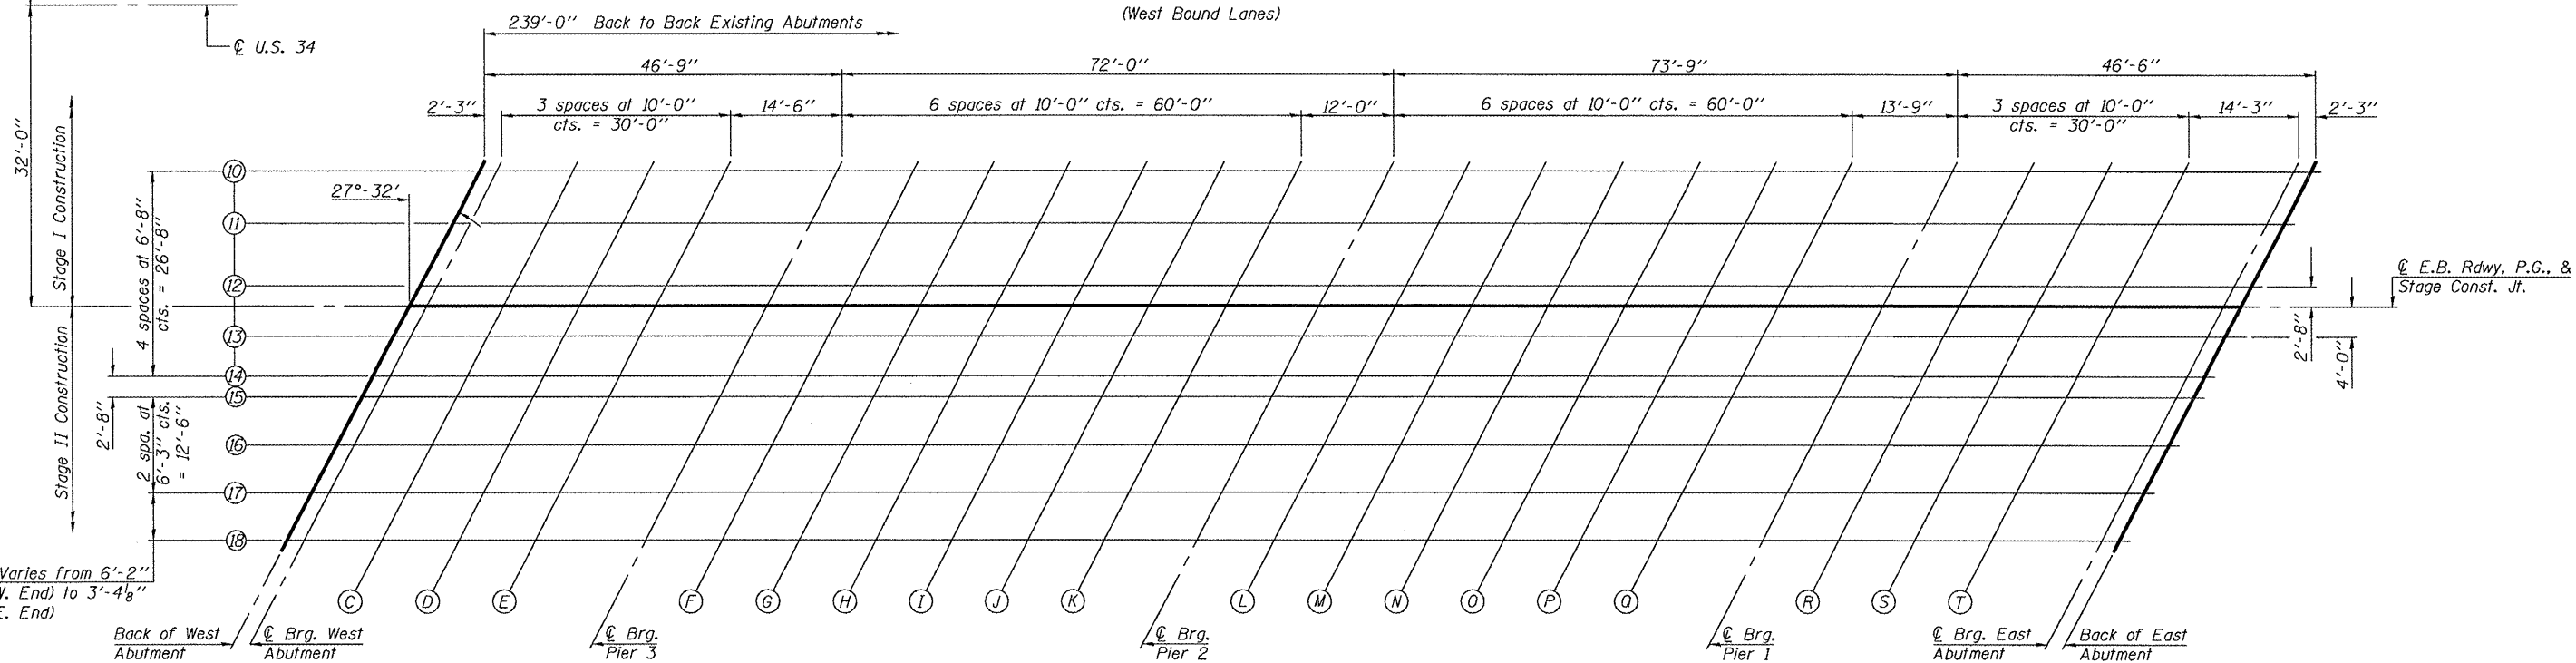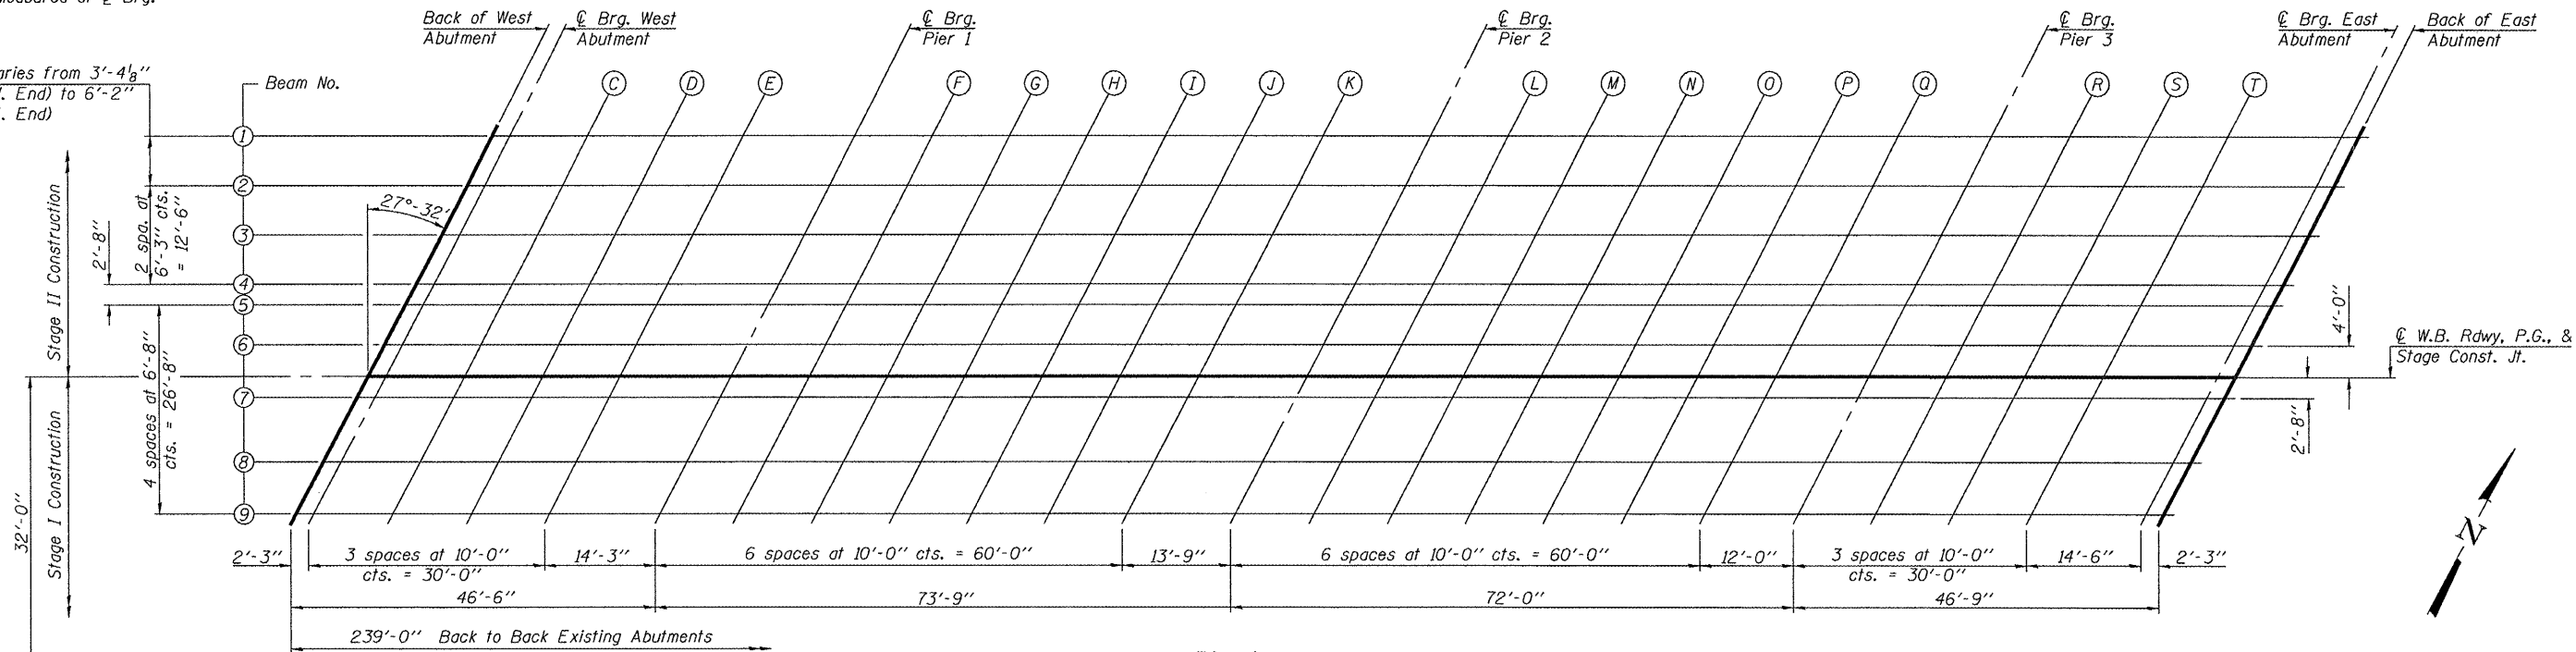

TOP OF SLAB ELEVATIONS
F.A.P. ROUTE 313- SECTION (21-HB-11)
KNOX COUNTY
STA. 495+98.72
STRUCTURE NO. 048-0021
STRUCTURE NO. 048-0022

DESIGNED FT	April 28 2008
CHECKED DPN	EXAMINED <i>Thomas J. Demagallo</i>
DRAWN Gregory D. Farmer	PASSED <i>Ralph E. Anderson</i>
CHECKED FT/DPN	ENGINEER OF BRIDGES AND STRUCTURES