


STATE OF ILLINOIS  
DEPARTMENT OF TRANSPORTATION

ROUTE NO. F.A.P. 313	SECTION (21-HB-1)	COUNTY KNOX	SHEET 55	POST 38	SHEET NO. 21 35 SHEETS
FED. ROAD DIST. NO. 7		ILLINOIS		FED. AID PROJECT-	

Contract #68216

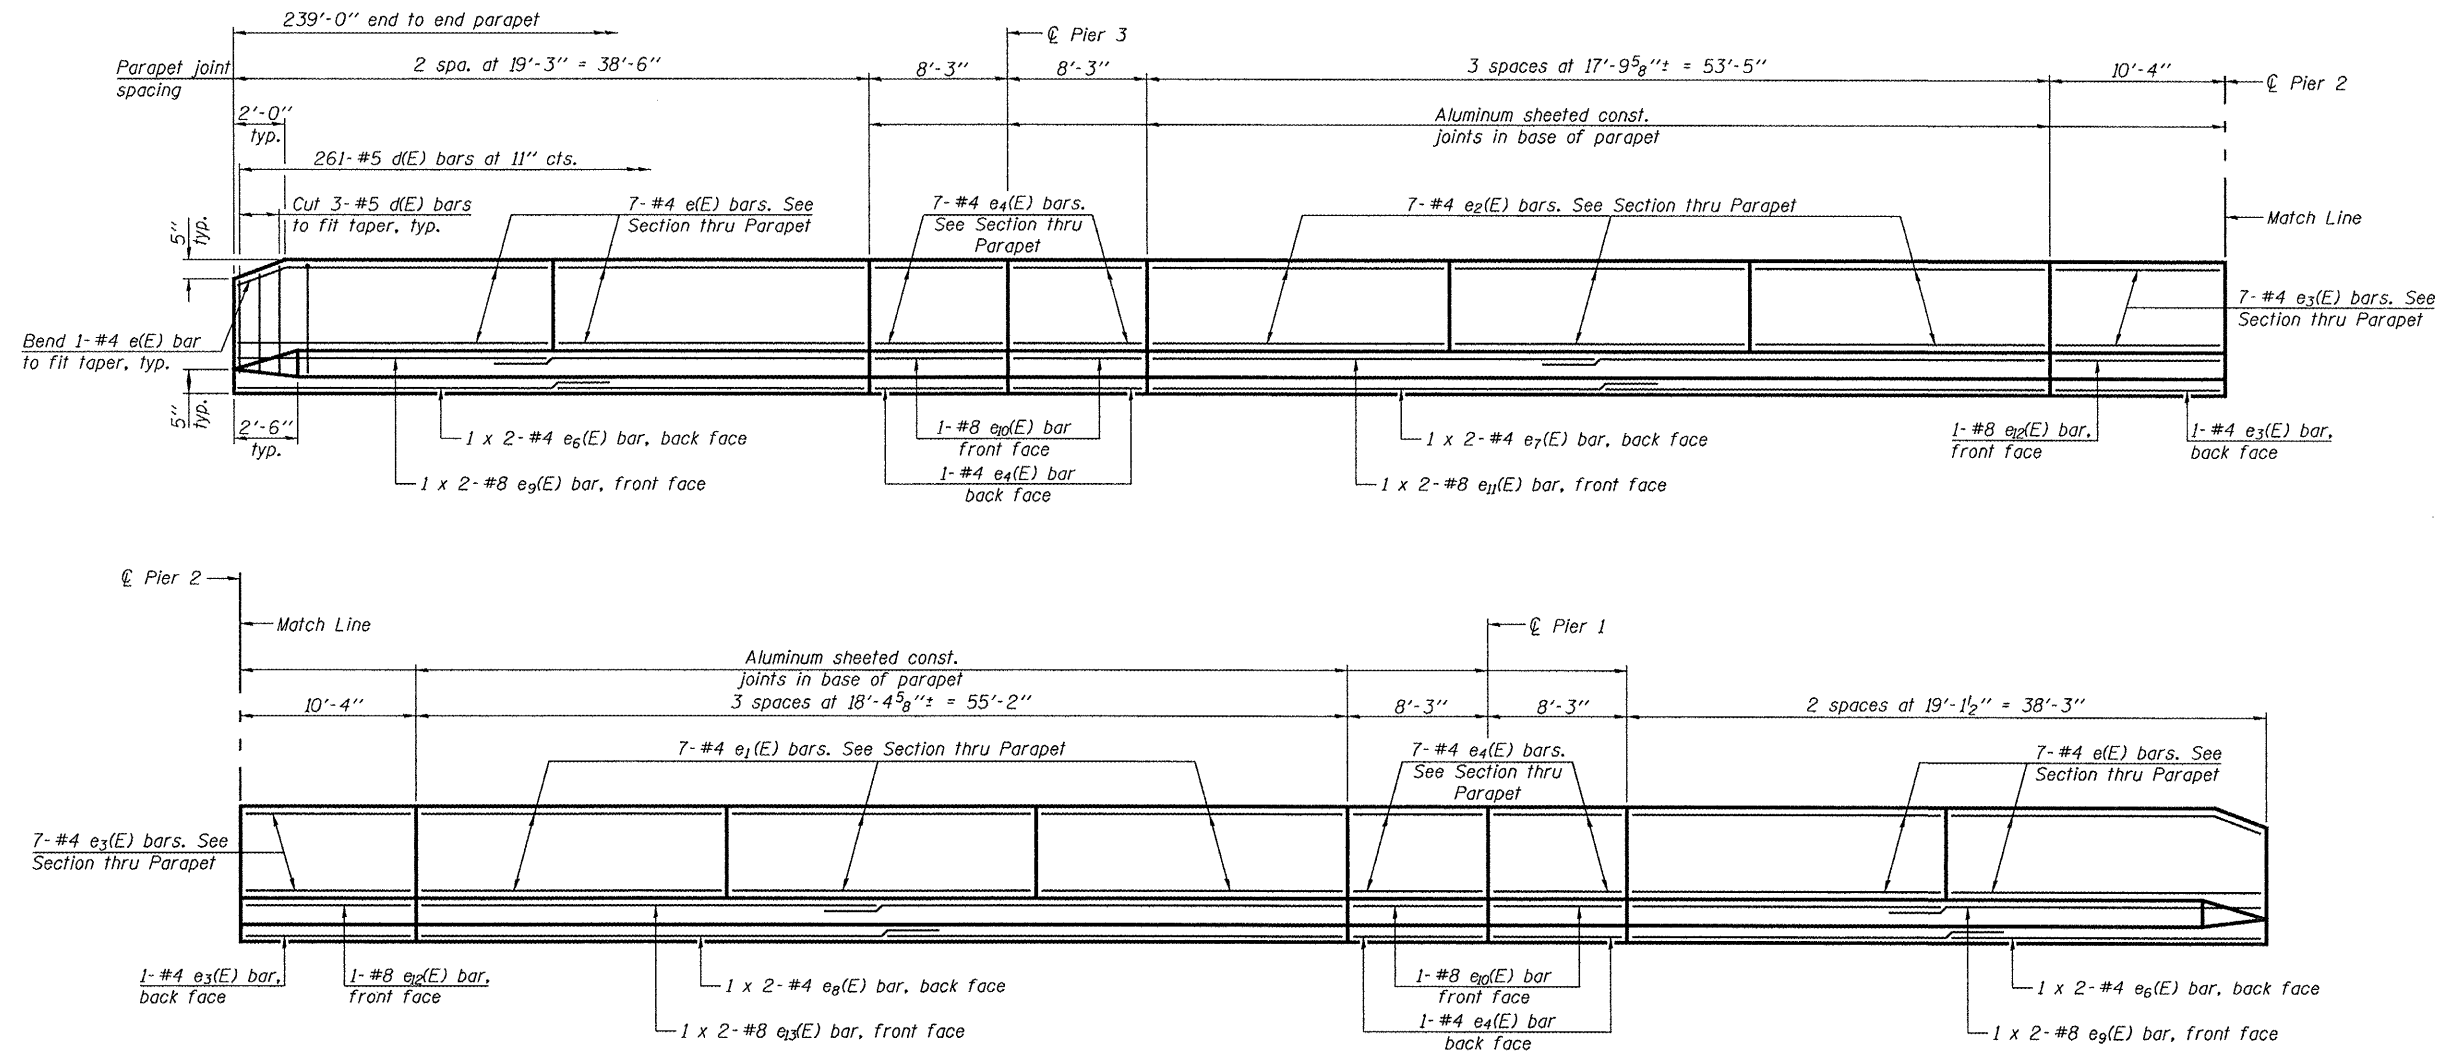

**INSIDE ELEVATION OF PARAPET**

South Parapet (W.B.) shown.  
North Parapet (E.B.) similar by 180° rotation.

**MINIMUM BAR LAP**

(Parapet)  
#4 bar = 1'-4"  
#8 bar = 3'-5"

DESIGNED FT	April 28 2008
CHECKED DPN	EXAMINED <i>Thomas J. Domagala</i>
DRAWN Gregory D. Farmer	PASSED <i>Ralph E. Anderson</i>
CHECKED FT/DPN	ENGINEER OF BRIDGES AND STRUCTURES

**SUPERSTRUCTURE DETAILS**  
F.A.P. ROUTE 313 - SECTION (21-HB-1)  
KNOX COUNTY  
STA. 495+98.72  
STRUCTURE NO. 048-0021  
STRUCTURE NO. 048-0022