



**CASE 3 : WITH HOT MIX ASPHALT SURFACE REMOVAL (COLD MILLING)  
TIE-IN TO EXISTING BITUMINOUS TAPER**

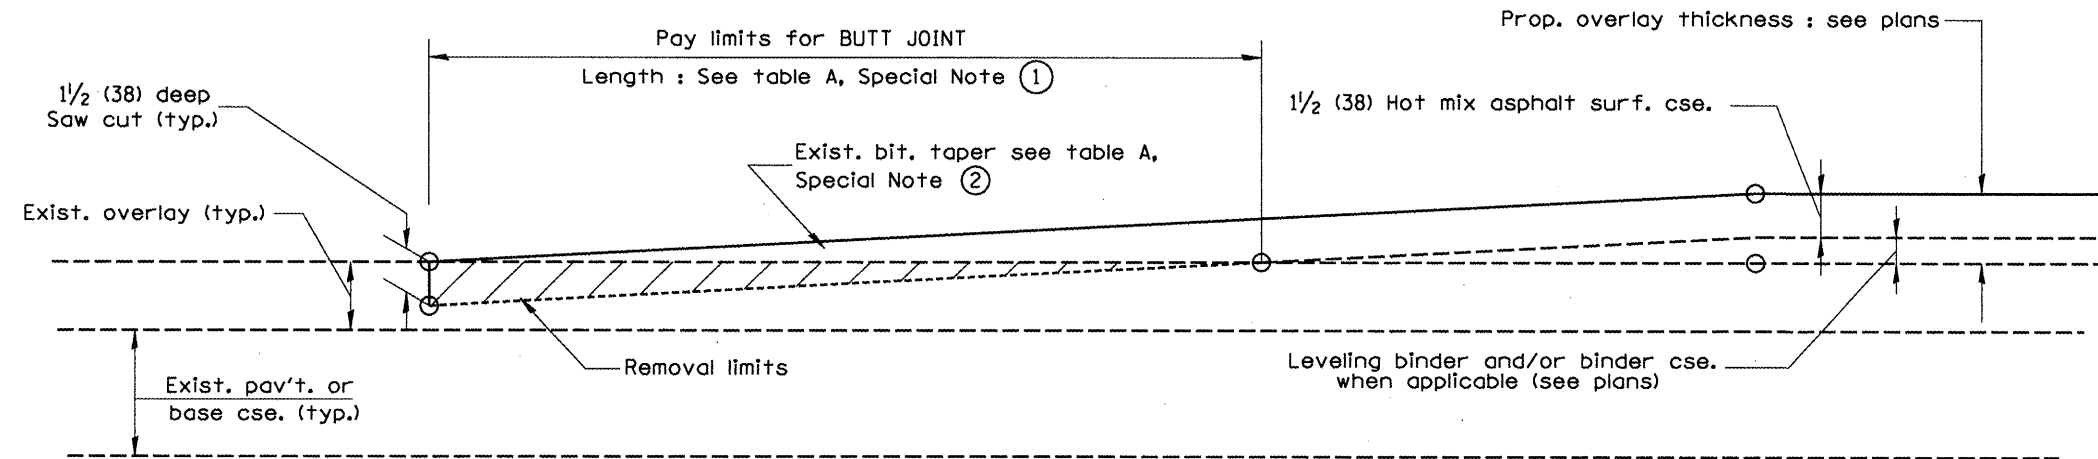

**CASE 4 : NO HOT MIX ASPHALT SURFACE REMOVAL (COLD MILLING)  
TIE-IN TO EXISTING BITUMINOUS TAPER**

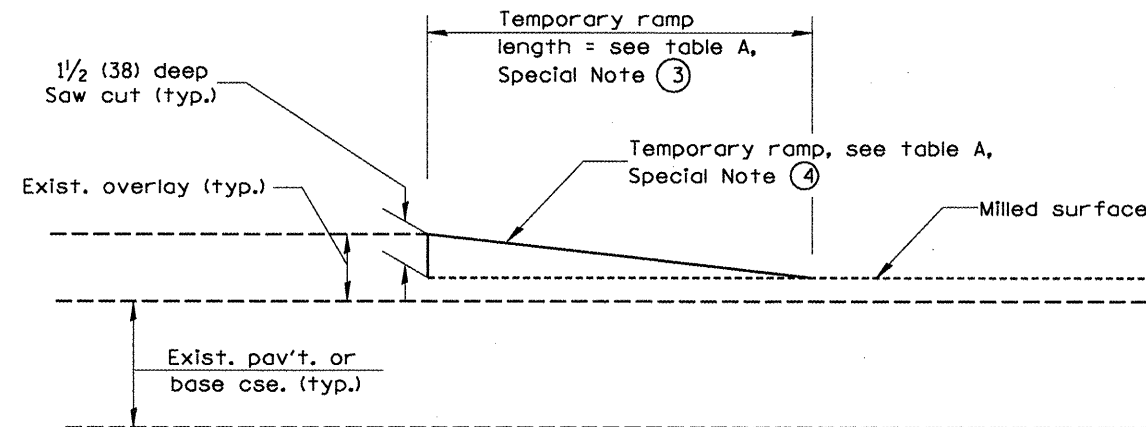

**DETAIL TEMPORARY RAMP**

All dimensions are in inches (millimeters) unless otherwise noted.

ILLINOIS DEPARTMENT OF TRANSPORTATION  
DISTRICT CADD STANDARD

BUTT JOINTS

CADD STD NO. 406101-D4 SHEET 2 OF 3  
DRAWN BY CADD  
SCALE: NOT DRAWN TO SCALE

F.A.P. RTE.	SECTION	COUNTY	TOTAL SHEETS	SHEET NO.
313	(21-HB-DI)	KNOX	55	54
CONTRACT NO. 68216				
FED. ROAD DIST. NO. ILLINOIS FED. AID PROJECT				

FILE NAME =  
S:\GEN\DRAWING\STD&PLNS\Squad\68216

USER NAME = lagnedn  
person\general.dgn  
PLOT SCALE = 1/8" = 1'-0"  
PLOT DATE = 3/19/2008

DESIGNED -  
DRAWN -  
CHECKED -  
DATE -

REVISED -  
REVISED -  
REVISED -  
REVISED -

STATE OF ILLINOIS  
DEPARTMENT OF TRANSPORTATION

406101-D4 (2)

SCALE: SHEET NO. OF SHEETS STA. TO STA.