



SECTION 17, T 23 N. R. 3 W. 3rd P.M.


PLAN	SURVEYED	BY	DATE
	PLOTTED		
	CHECKED		
	INT. OF WAY CHECKED		
	FILE NAME		

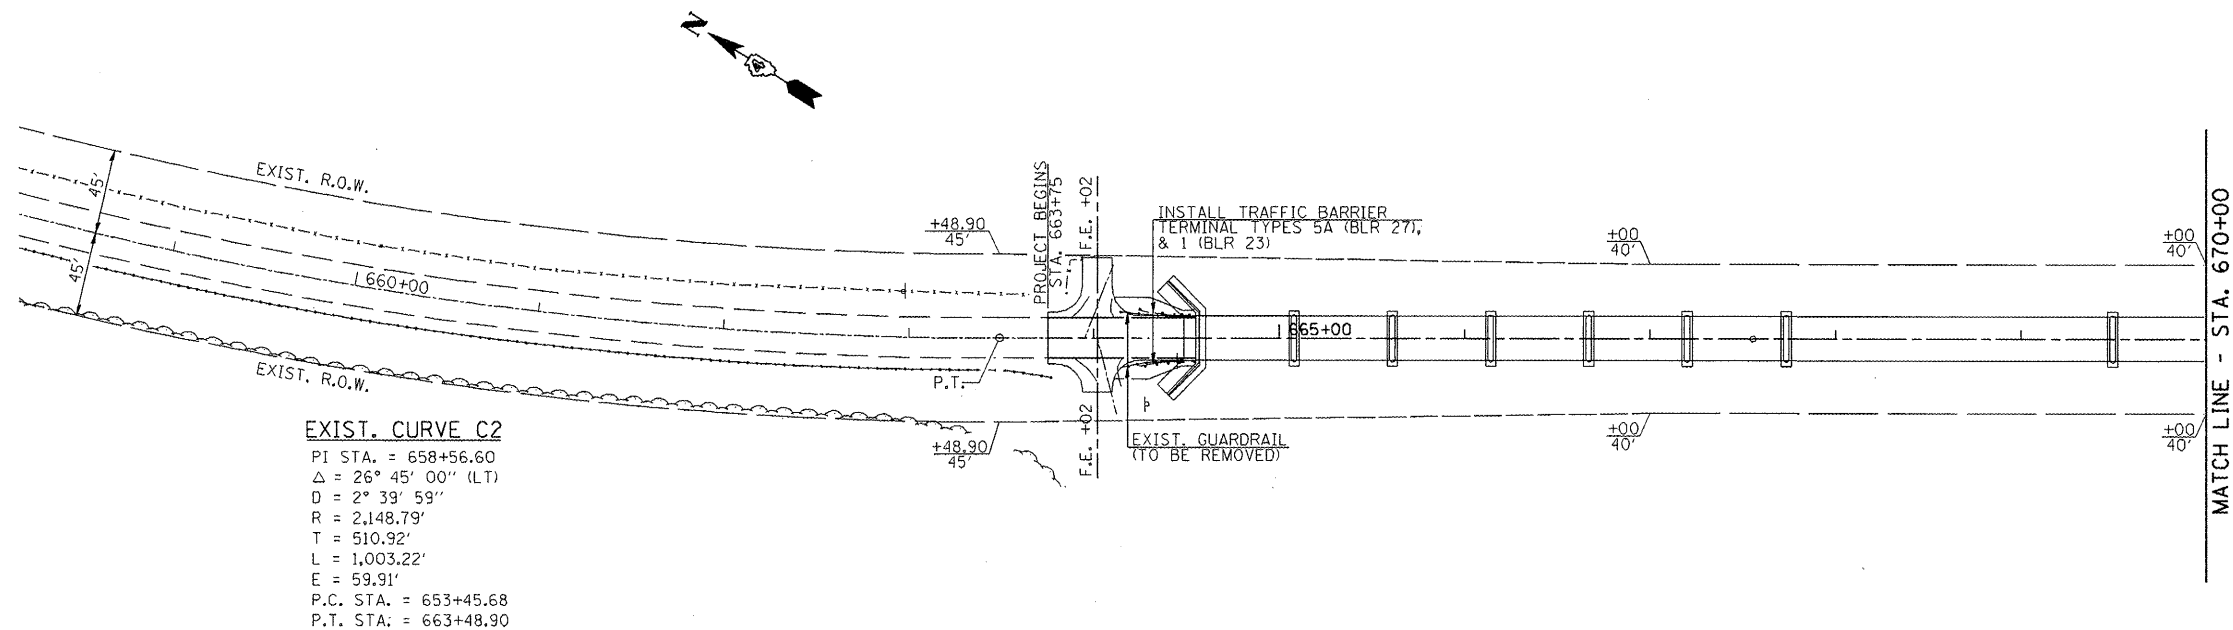

EXIST. CURVE C2
 PI STA. = 658+56.60
 Δ = 26° 45' 00'' (LT)
 D = 2° 39' 59''
 R = 2,148.79'
 T = 510.92'
 L = 1,003.22'
 E = 59.91'
 P.C. STA. = 653+45.68
 P.T. STA. = 663+48.90

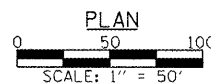

PROFILE	SURVEYED	BY	DATE
	PLOTTED		
	CHECKED		
	STRUCTURE NOTATIONS CHKD		

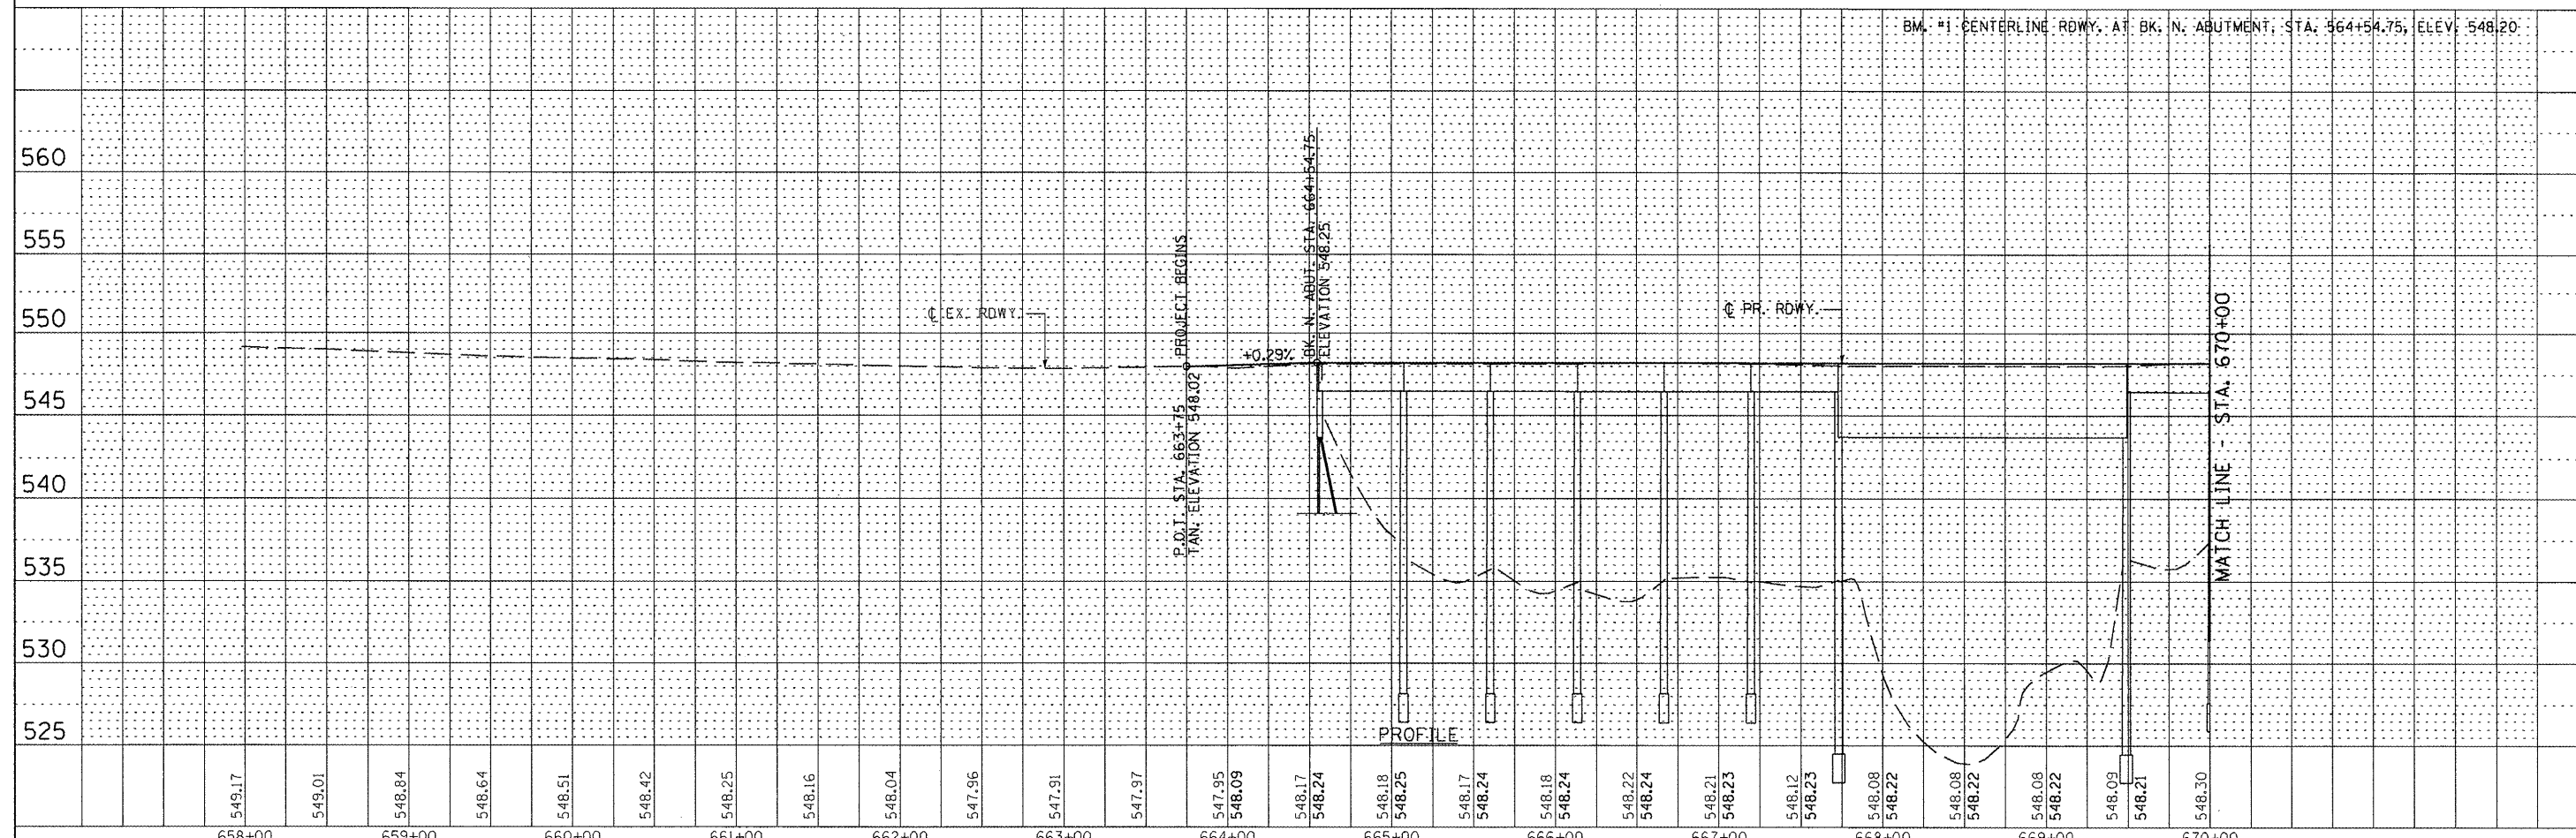

FILE NAME -	USER NAME - #USER*	DESIGNED -	REVISED -	<p>Allen Henderson & Associates, Inc. Civil and Structural Engineers Springfield, IL 62703 Phone: (217)544-8033 IL Design Firm No. 184-001907</p>	<p align="center">PLAN & PROFILE</p> <p>SCALE: SHEET NO. OF SHEETS STA. TO STA.</p>		F.A.S. RTE.	SECTION	COUNTY	TOTAL SHEETS	SHEET NO.
#FILES*	CHECKED -	REVISED -	477				108B-1-2	TAZEWELL	29	6	
PLOT SCALE - #SCALE*	DRAWN -	REVISED -	CONTRACT NO. 68485								
PLOT DATE - #DATE*	CHECKED -	REVISED -	FED. ROAD DIST. NO. ILLINOIS FED. AID PROJECT								