



DATE	
BY	
ORIGINAL SURVEY	
SURVEYED	
PLOTTED	
NOTE BOOK	
AREAS CHECKED	
AREAS CHECKED	
NO.	

DATE	
BY	
ORIGINAL SURVEY	
SURVEYED	
PLOTTED	
NOTE BOOK	
AREAS CHECKED	
AREAS CHECKED	
NO.	

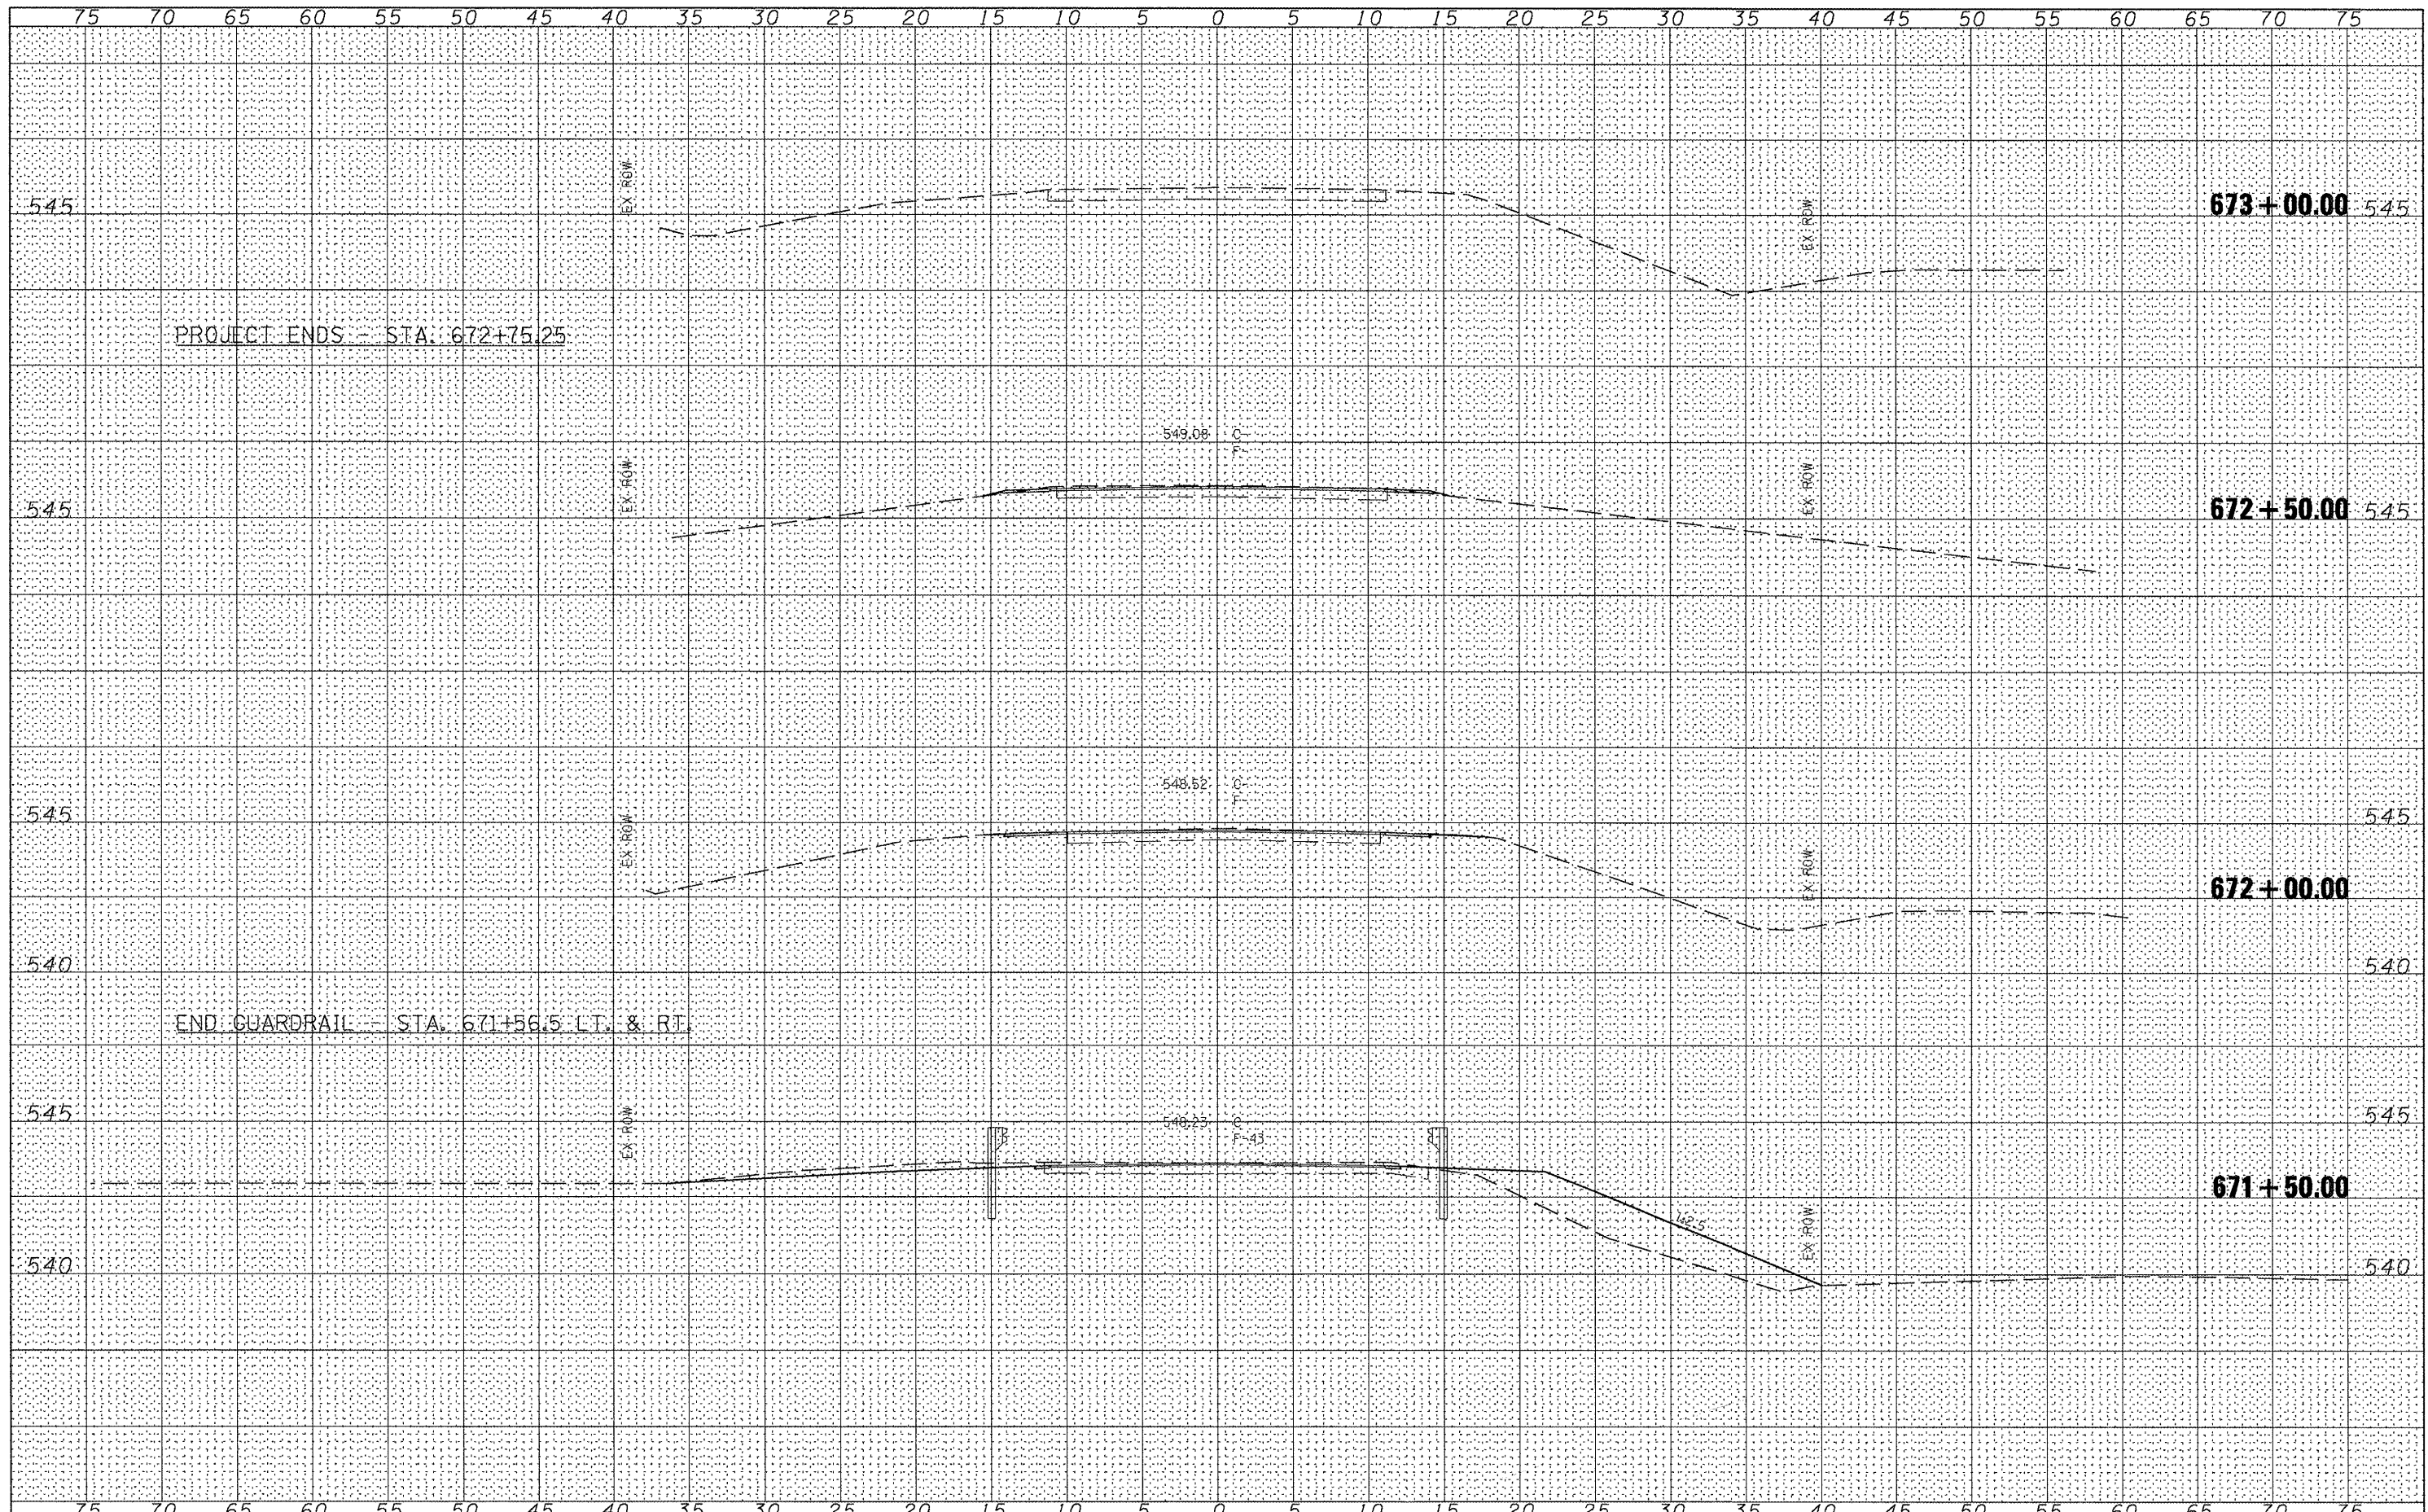

FILE NAME =	USER NAME = *USER*	DESIGNED -	REVISED -	 Allen Henderson & Associates, Inc. Civil and Structural Engineers Springfield, IL 62708 Phone: (217)544-8033 IL Design Firm No. 184-001907	CROSS SECTIONS		F.A.S. RTE.	SECTION	COUNTY	TOTAL SHEETS	SHEET NO.	
#FILES*	PLOT SCALE = *SCALE*	DRAWN -	REVISED -		SCALE:	SHEET NO. 29 OF 29 SHEETS	STA. 671+50.00 TO STA. 673+00.00	477	108B-1-2	TAZEWELL	29	29
	PLOT DATE = *DATE*	CHECKED -	REVISED -					FED. ROAD DIST. NO.		ILLINOIS FED. AID PROJECT		
		DATE -	REVISED -							CONTRACT NO. 68485		