


STATE OF ILLINOIS
DEPARTMENT OF TRANSPORTATION


| | | | | | |
|--------------------------|------------------|--------------------|------------------|-----------------|--------------------------|
| ROUTE NO. FAS 1360 | SECTION 65-BR | COUNTY WOODFORD | SHEET NO. 39 | SHEET NO. 18 | SHEET NO. 5 19 SHEETS |
| FED. FOND DIST. NO. 7 | | ILLINOIS | FED. AID PROJECT | | |

Contract # 68530

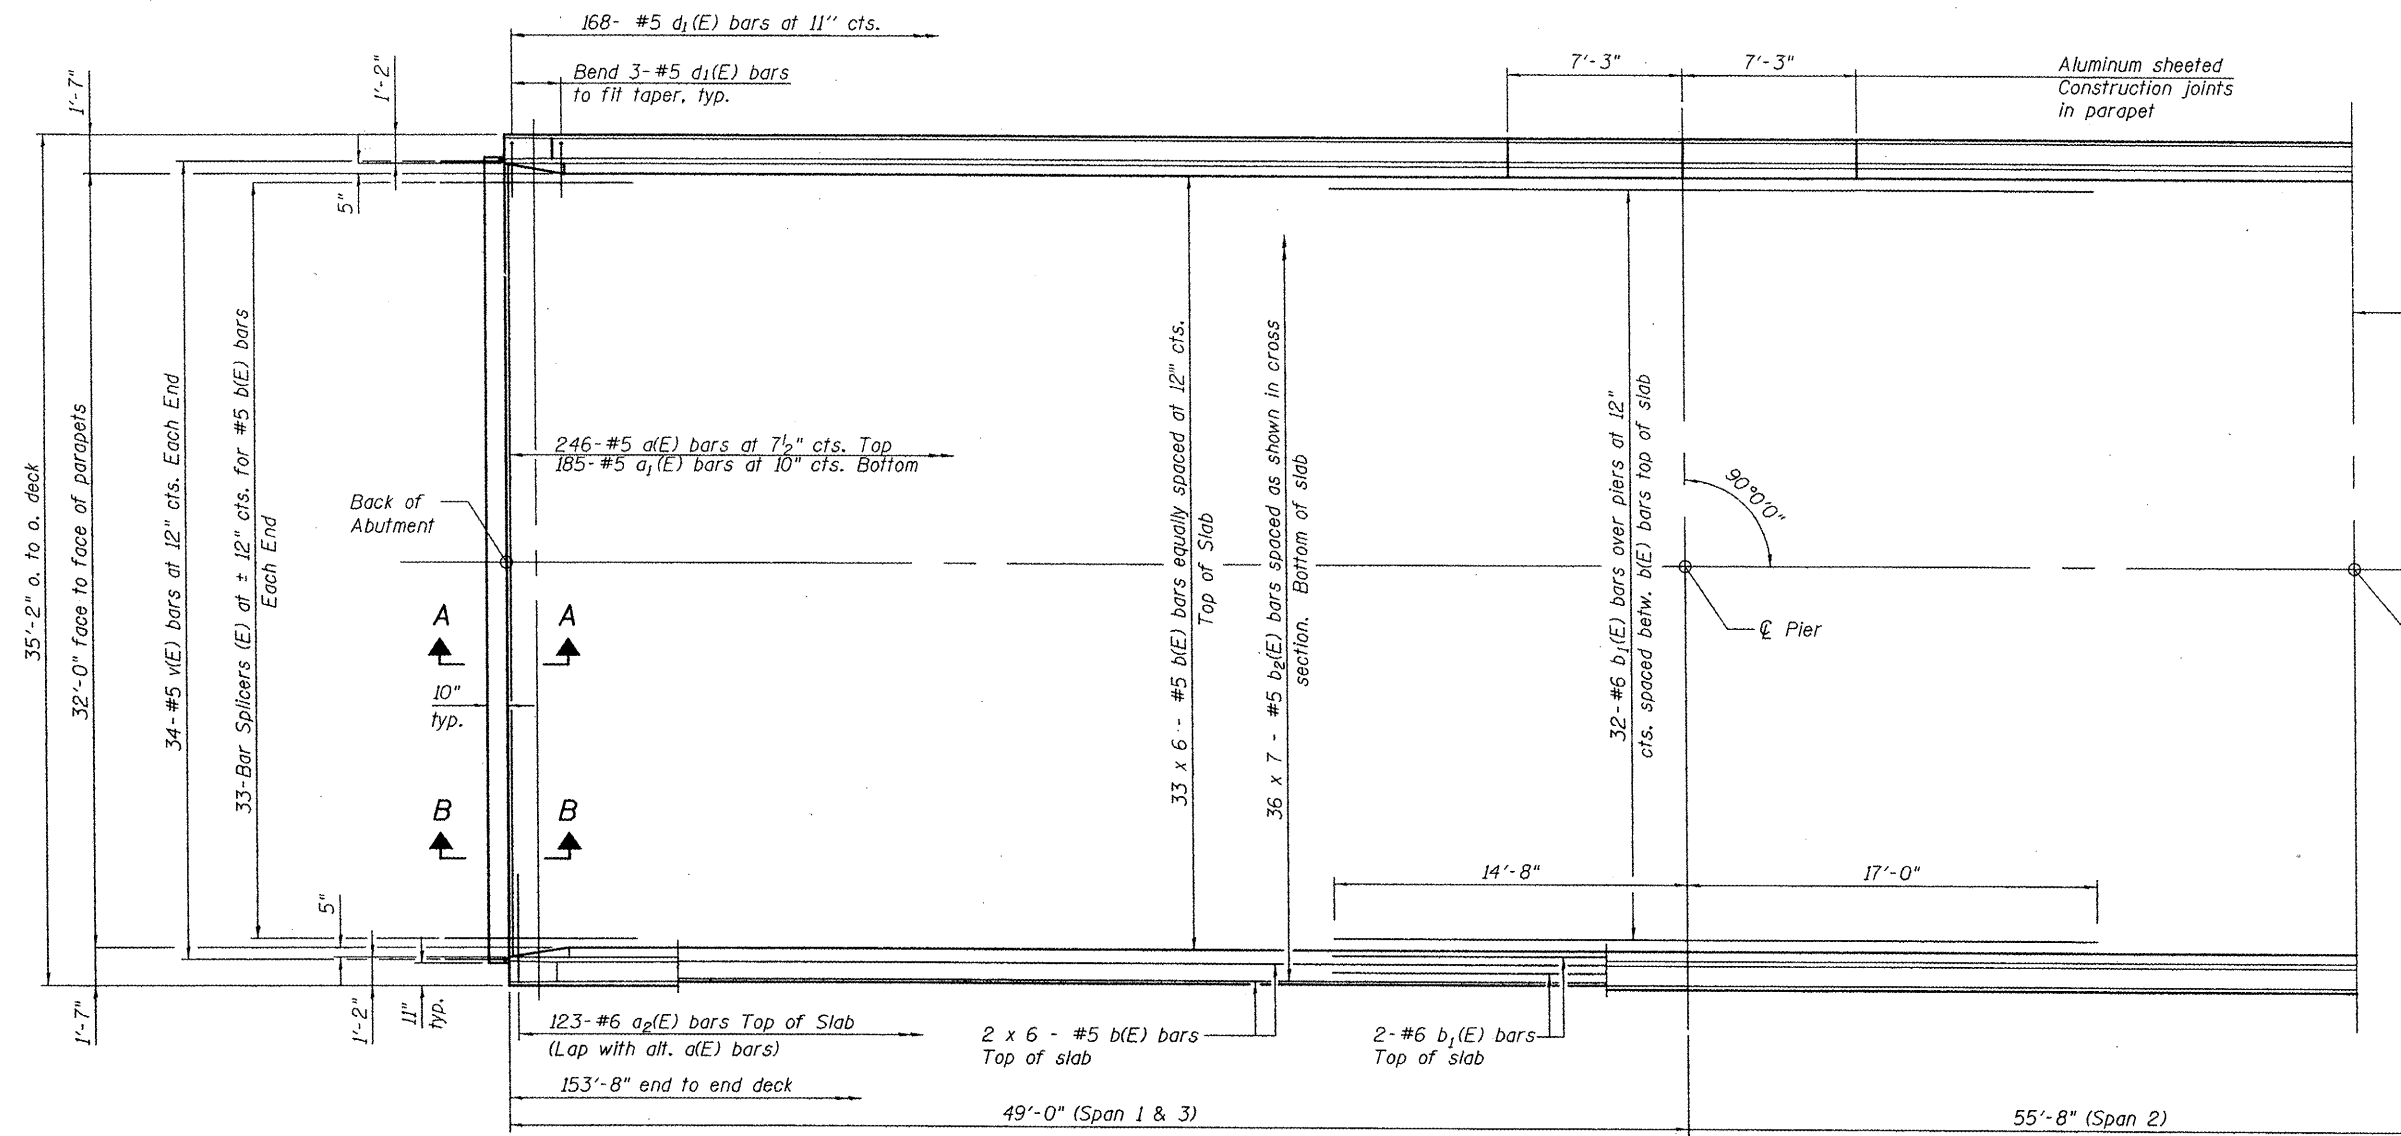

HALF PLAN

Notes:
See Sheet 6 of 19 for superstructure details and Bill of Material.
Bars indicated thus 20 x 3-#5 etc. indicates 20 lines of bars with 3 lengths per line.
See Sheet 6 of 19 for parapet reinforcement.
For bar splicer details see sheet 16 of 19.
See Sheet 7 of 19 for Section A-A and B-B.

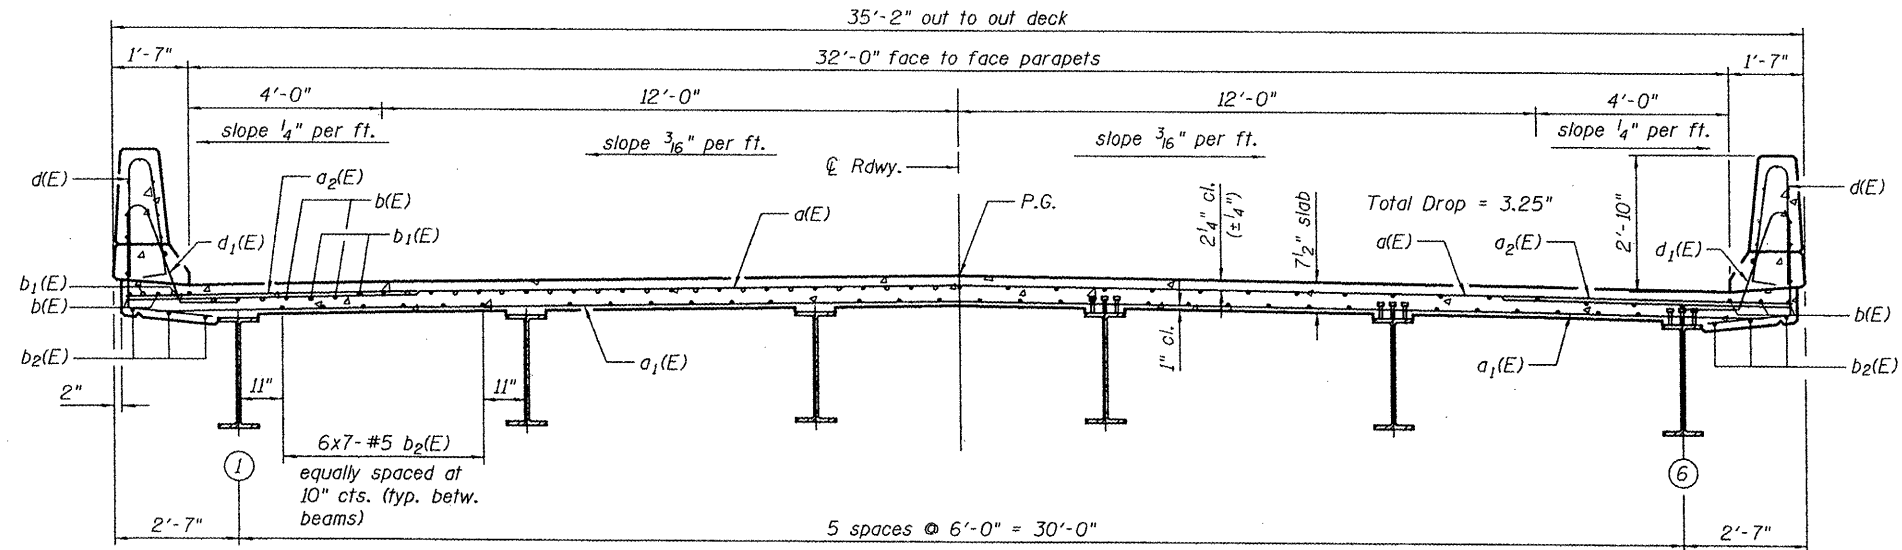

CROSS SECTION
(Looking North)

| | |
|----------|-----|
| DESIGNED | CTW |
| CHECKED | CDL |
| DRAWN | DP |
| CHECKED | CTW |

MIN. BAR LAPS
#5 bar = 2'-2"

SUPERSTRUCTURE
F.A.S. ROUTE 1360 SEC. 65-BR
IL ROUTE 251 OVER PANTHER CREEK
WOODFORD COUNTY
STATION 1116+87.00
STRUCTURE NO. 102-0081