


SURVEYED _____
 PLOTTED _____
 NOTE BOOK _____
 DATE _____
 AREAS CHECKED _____
 NO. _____

ORIGINAL SURVEY _____
 PLOTTED _____
 NOTE BOOK _____
 DATE _____
 AREAS CHECKED _____
 NO. _____

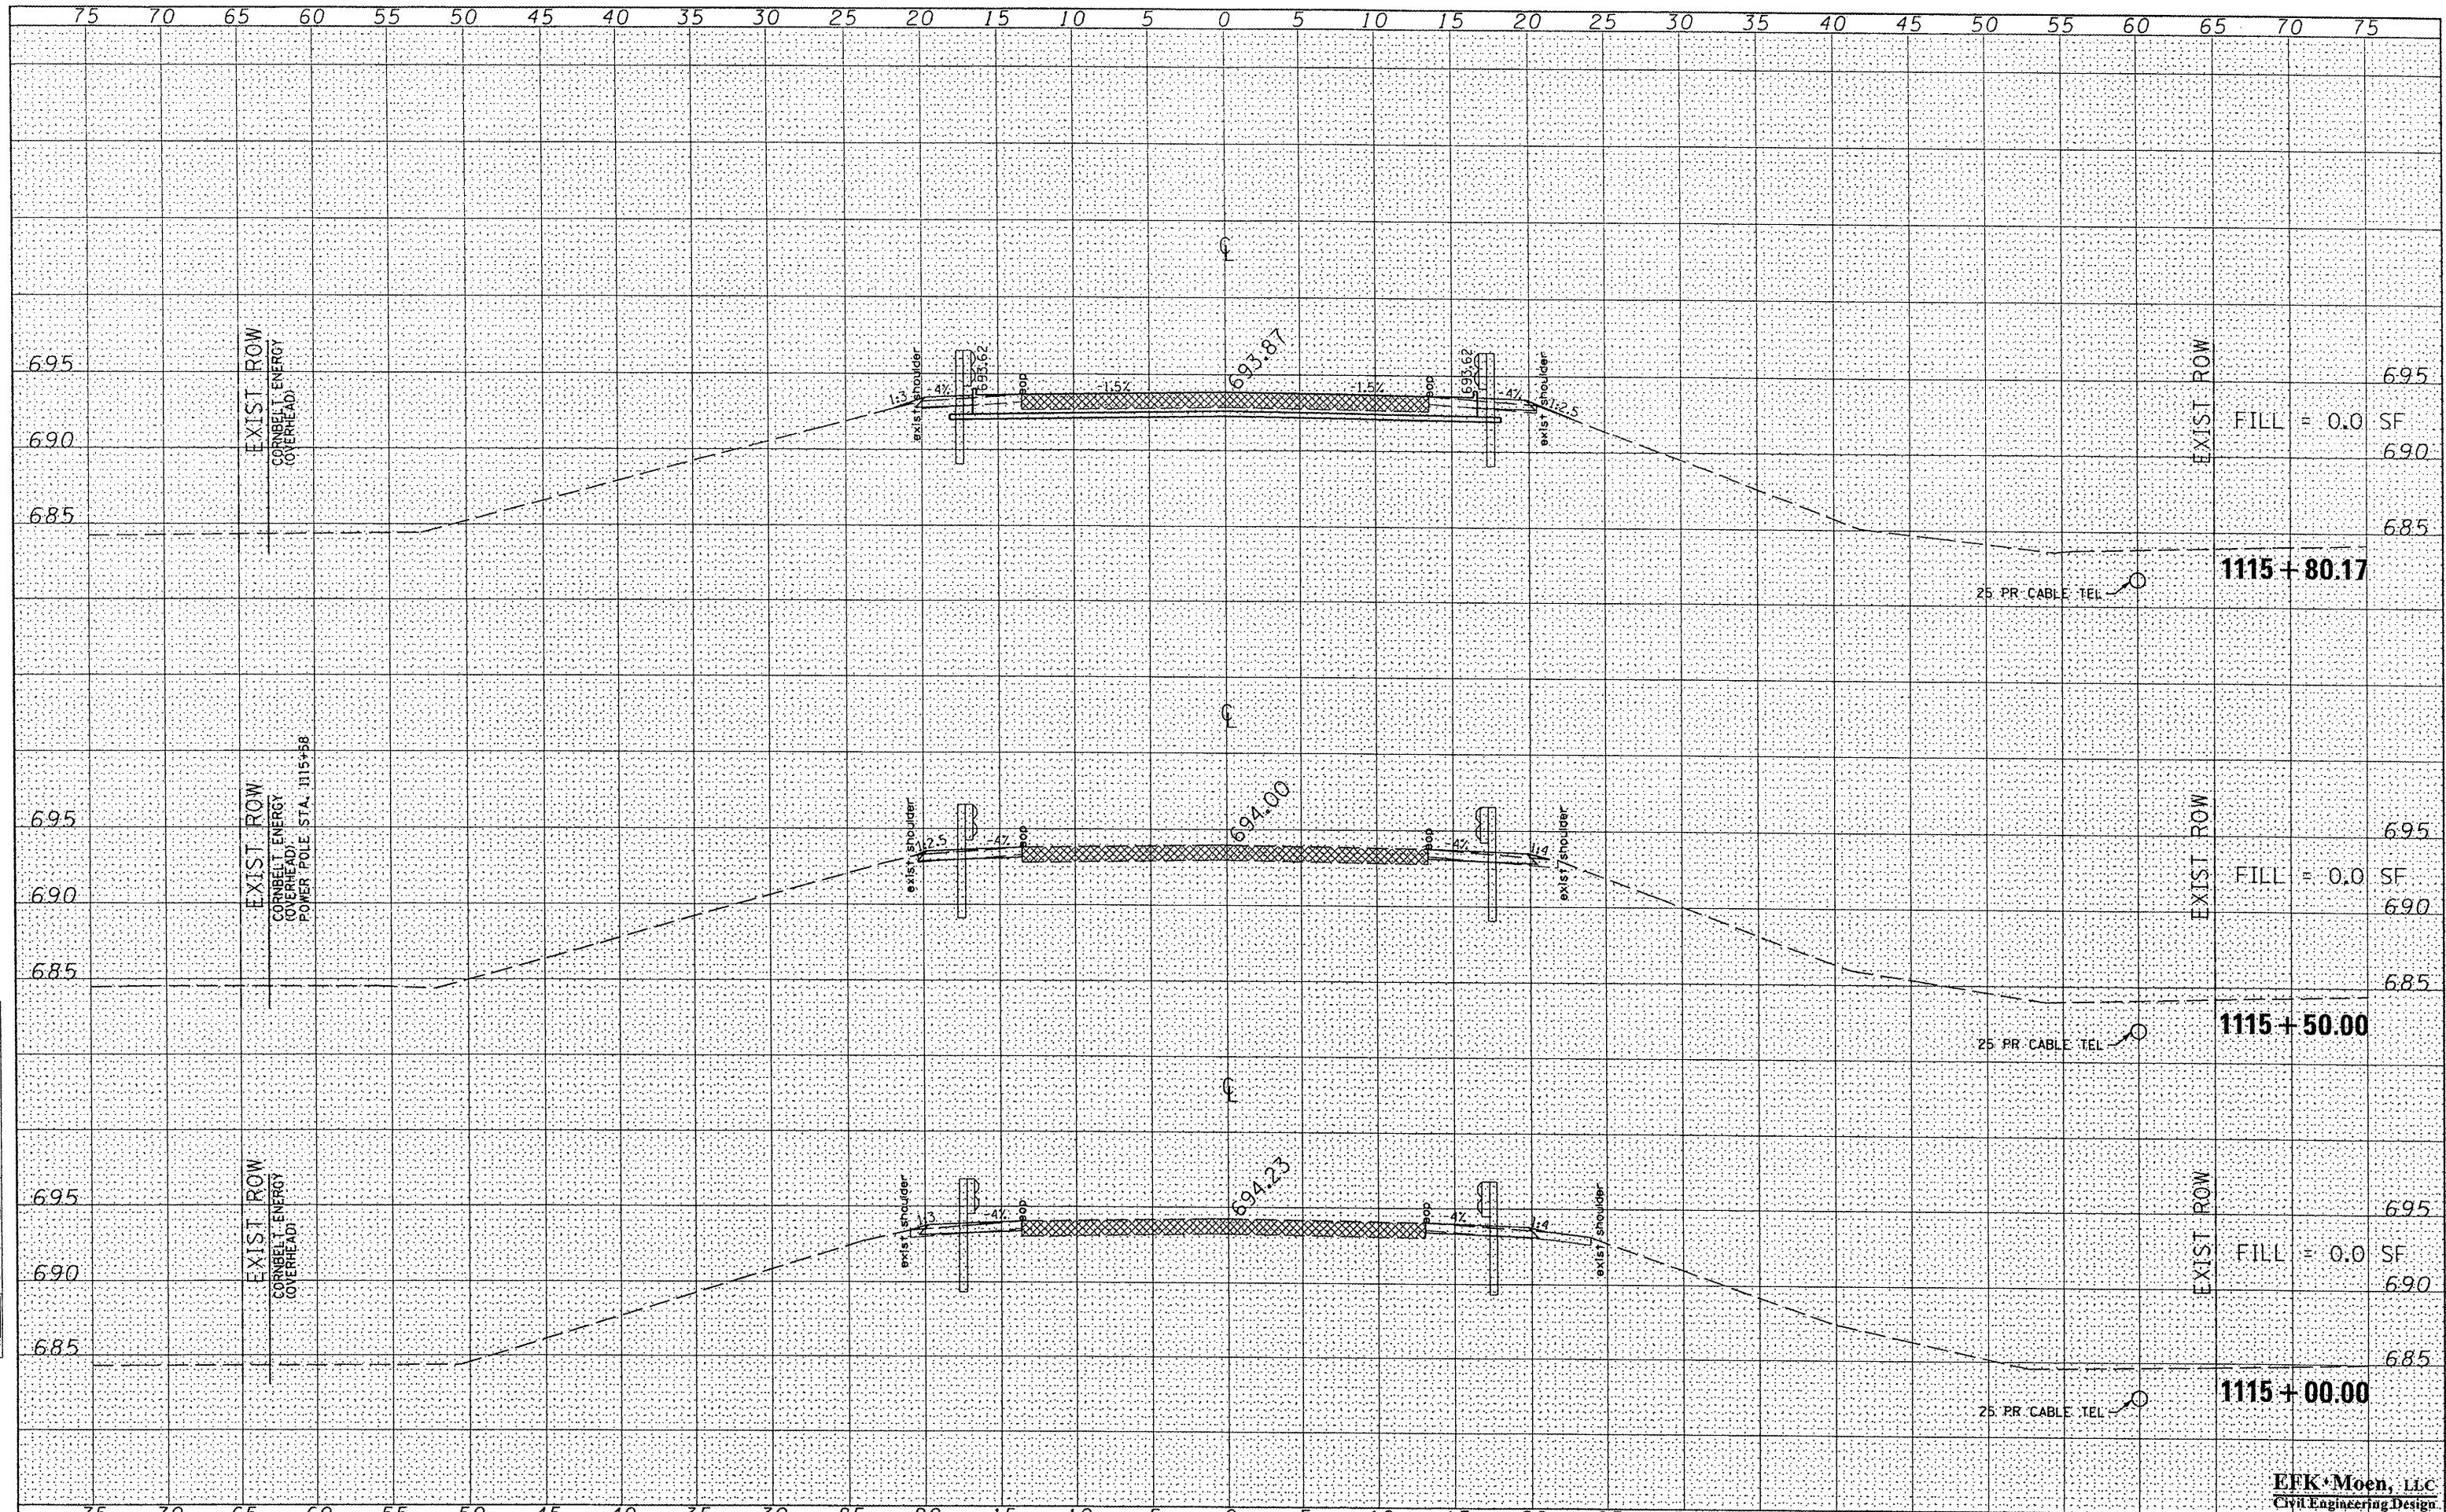

FILE NAME :	USER NAME :	DESIGNED -	REVISED -	STATE OF ILLINOIS DEPARTMENT OF TRANSPORTATION	CROSS SECTIONS				F.A.S. RTE.	SECTION	COUNTY	TOTAL SHEETS	SHEET NO.
		DRAWN - MK	REVISED -		1360	65 BR	WOODFORD	39	36				
		CHECKED - SD	REVISED -		SCALE: 1" = 5'				SHEET NO. 2 OF 5 SHEETS				
		DATE - 2/25/08	REVISED -		STA. 1115+00.00 TO STA. 1115+80.17				CONTRACT NO. 68530				
												EFK Moen, LLC Civil Engineering Design	