


SURVEY NO. 1360  
 SURVEY PLOTTED  
 NOTE BOOK TEMPLATE  
 AREAS CHECKED  
 NO.

SURVEY NO. 1360  
 SURVEY PLOTTED  
 NOTE BOOK TEMPLATE  
 AREAS CHECKED  
 NO.

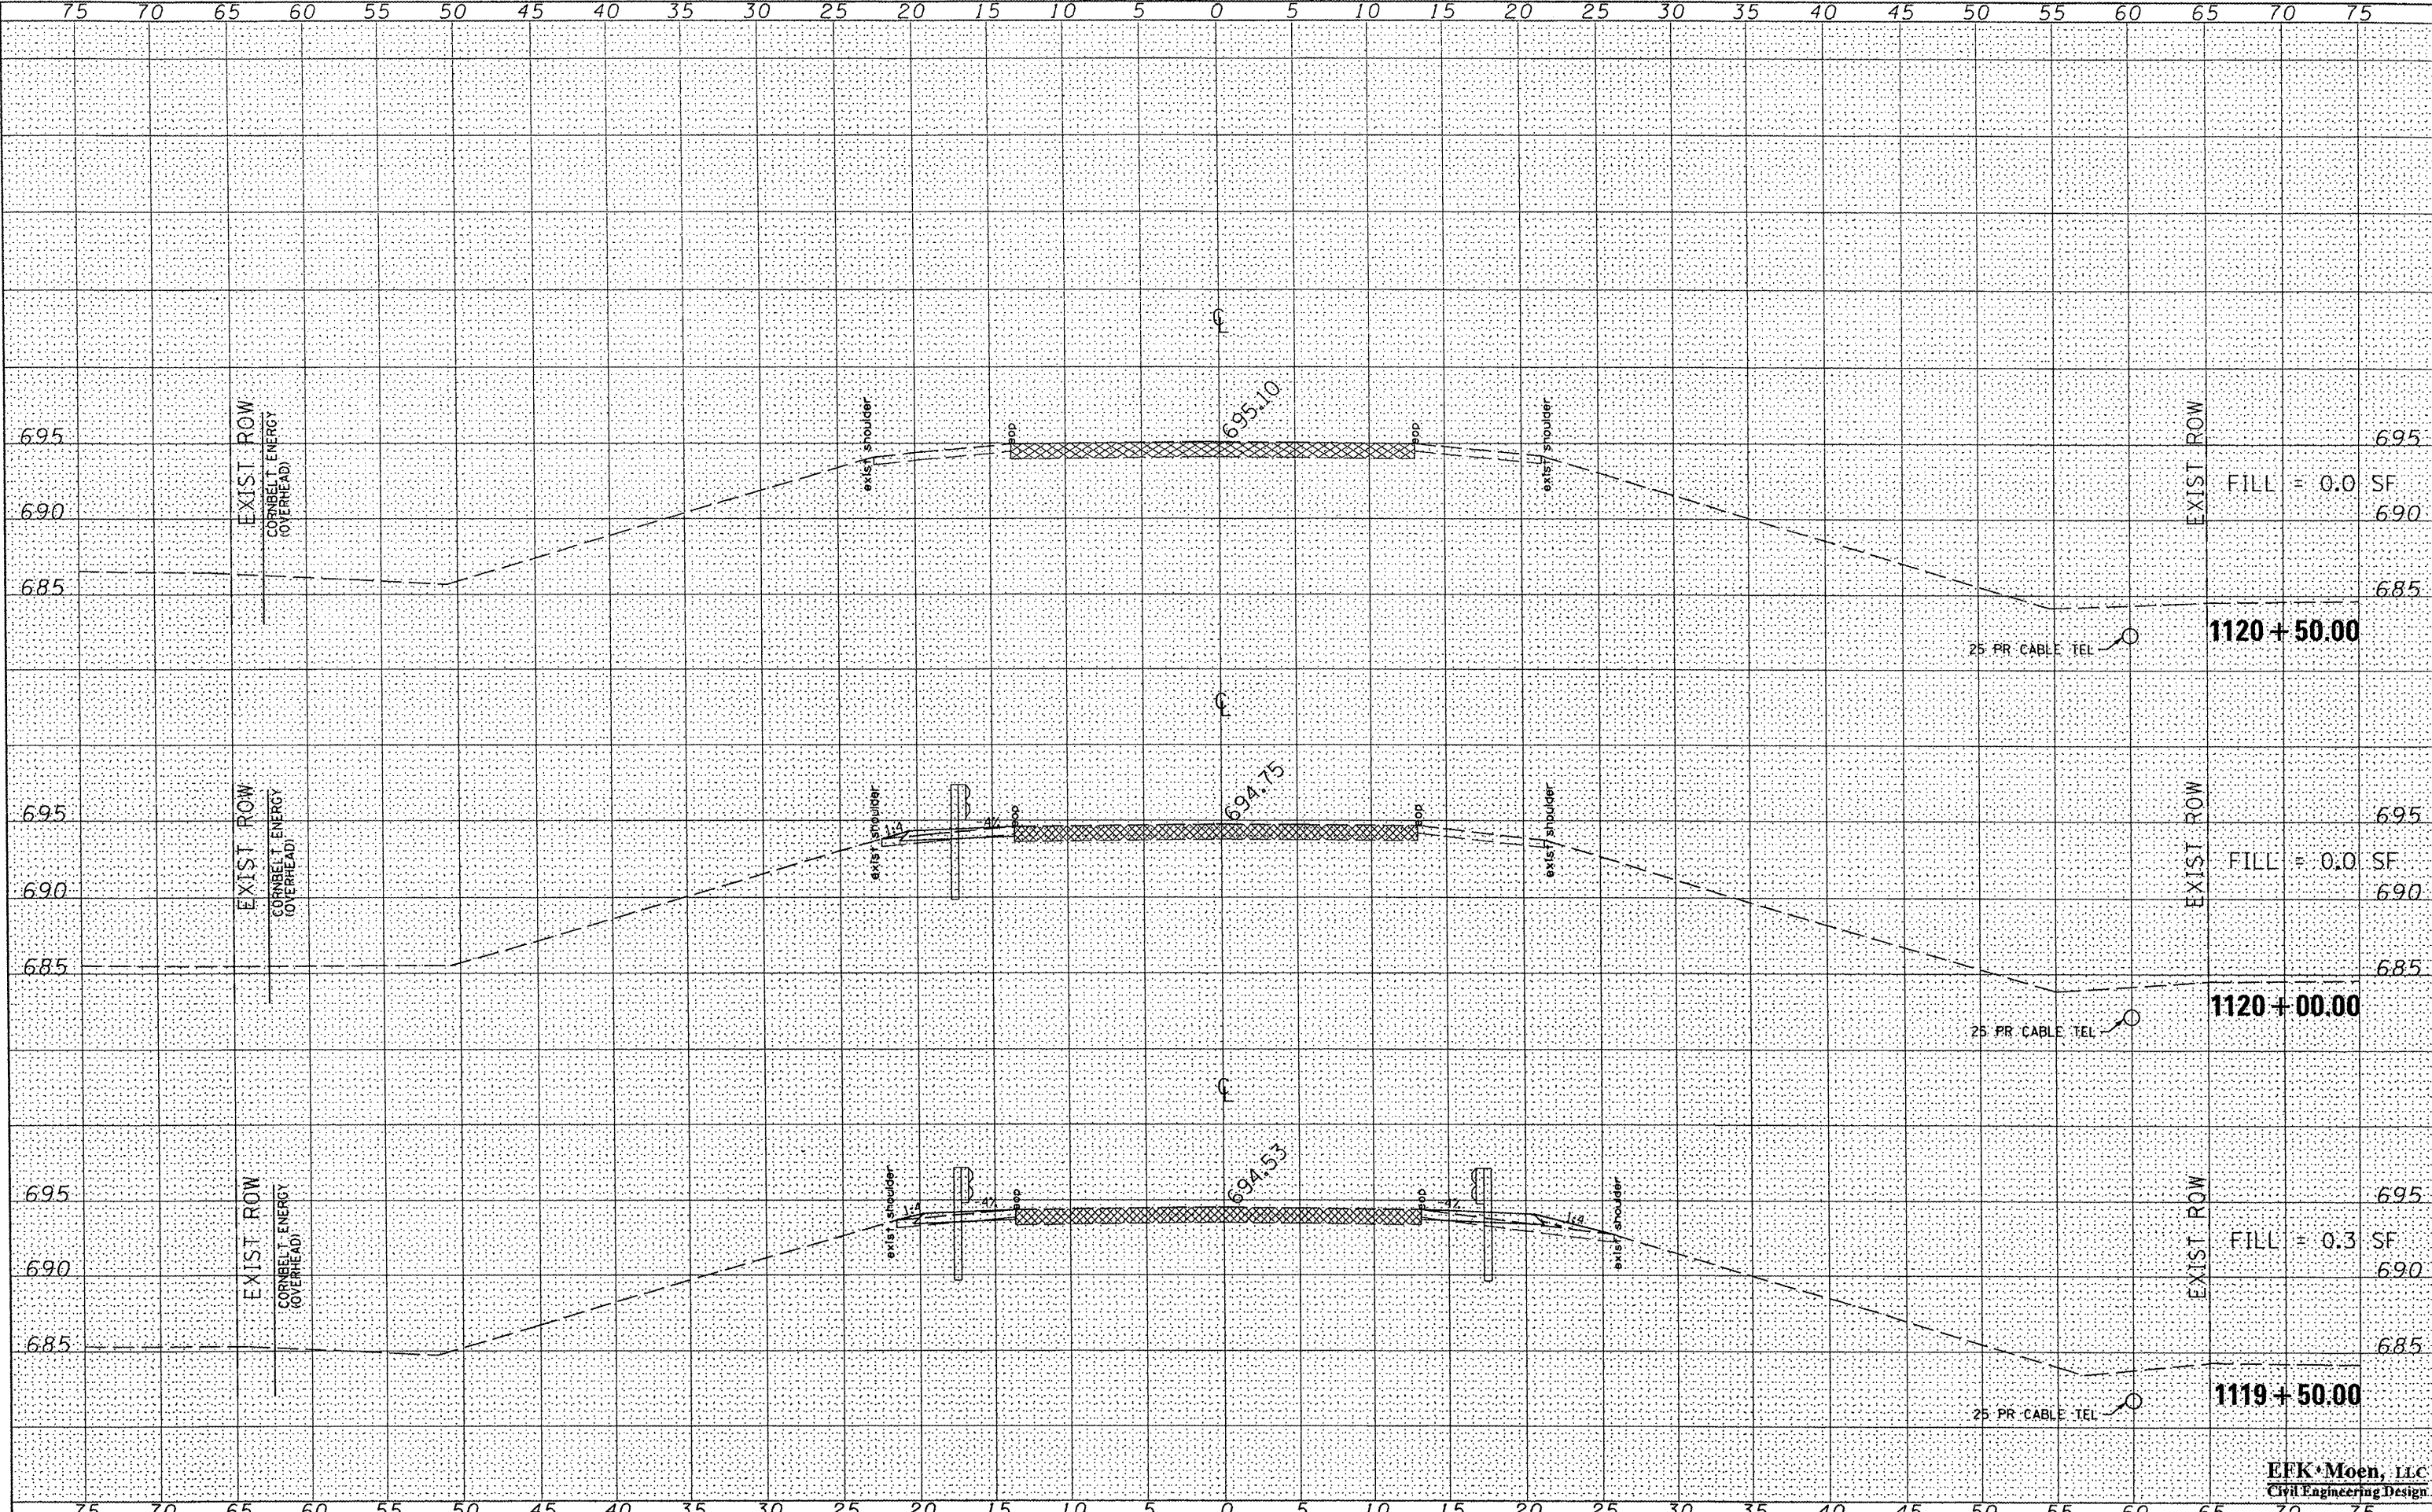

**EFK Moen, LLC**  
 Civil Engineering Design

FILE NAME =  
 USER NAME =  
 PLOT SCALE =  
 PLOT DATE =

DESIGNED -	REVISED -
DRAWN - MK	REVISED -
CHECKED - SD	REVISED -
DATE - 2/25/08	REVISED -

**STATE OF ILLINOIS**  
**DEPARTMENT OF TRANSPORTATION**

**CROSS SECTIONS**  
 SCALE: 1" = 5'  
 SHEET NO. 5 OF 5 SHEETS  
 STA. 1119+50.00 TO STA. 1120+50.00

F.A.S. RTE.	SECTION	COUNTY	TOTAL SHEETS	SHEET NO.
1360	65 BR	WOODFORD	39	39
FED. ROAD DIST. NO.			ILLINOIS FED. AID PROJECT	
			CONTRACT NO. 68530	