


F.A.P. RTE.	SECTION	COUNTY	TOTAL SHEETS	SHEET NO.
693	•	TAZEWELL	82	15
STA.	TO STA.			
FED. ROAD DIST. NO.	ILLINOIS	FED. AID PROJECT		


•13R-1:(9)TS:(12B)I.1-1

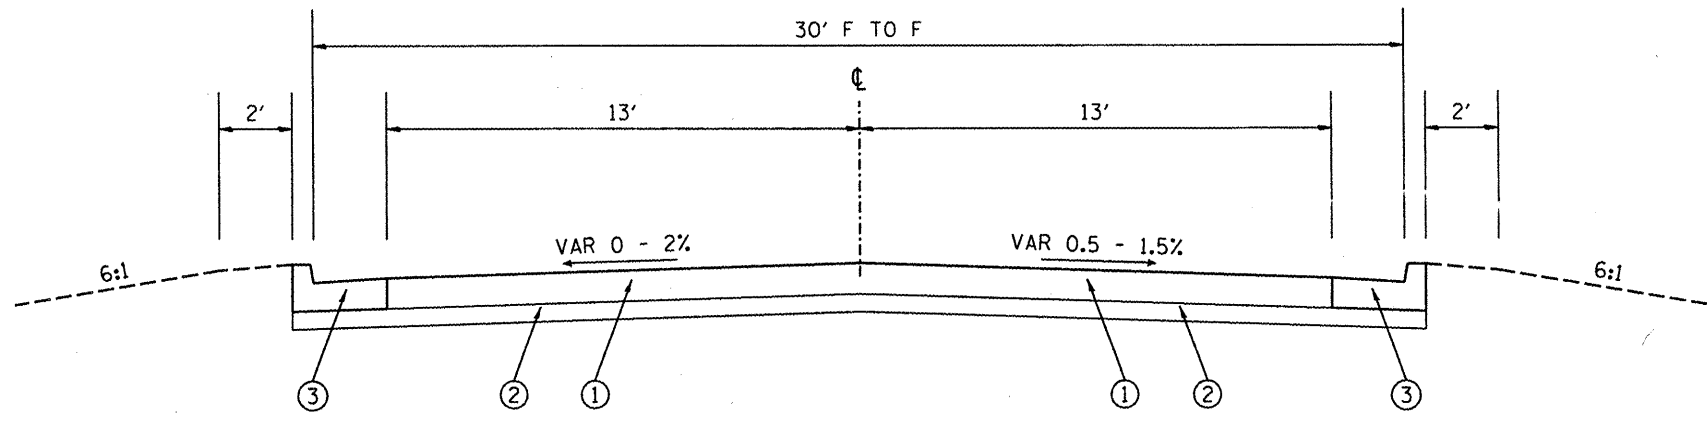

WESTBOUND IL-9
STA. 105+83 TO STA. 109+10.85

LEGEND - PROPOSED

- ① PCC PAVEMENT 10" (JOINTED)
- ② HMA BINDER COURSE, IL-19.0, N50 6"
- ③ COMBINATION CONC. CURB & GUTTER, TYPE B-6.24
- ④ PCC SIDEWALK 4"
- ⑤ HMA SURFACE REMOVAL 2"
- ⑥ HMA LEVELING BINDER 3/4"
- ⑦ HMA SURFACE COURSE 1 1/2"

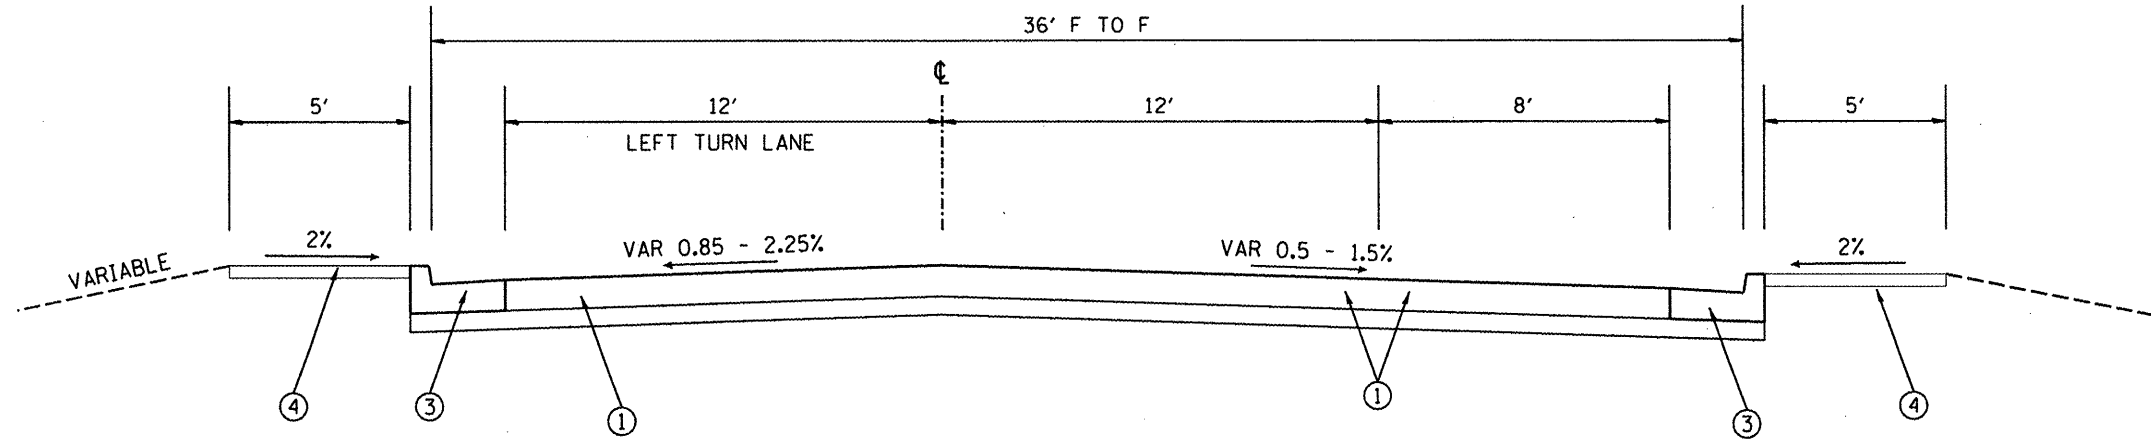

ANN ELIZA STREET (WB IL-9)
STA. 109+42.65 TO STA. 112+20.00

LEGEND - EXISTING

- Ⓐ 10" PCC PAVEMENT
- Ⓑ 6" STABILIZED SUB-BASE
- Ⓒ CCC & G, TYPE B-6.24
- Ⓓ 4" PCC SIDEWALK
- Ⓔ KEY JOINT
- Ⓕ BITUMINOUS OVERLAY
- Ⓖ CCC&G, TYPE B-6.12

PLOT DATE = 3/20/2008
 FILE NAME = S:\GEN\ORF\T\STD\PLUS\SQUAD\HMA\Active Contracts\68608\IL 9 Pakm - plan01.dgn
 PLOT SCALE = 1/8" = 1' IN.
 USER NAME = bruceb

REVISIONS	
NAME	DATE

ILLINOIS DEPARTMENT OF TRANSPORTATION
PROPOSED TYPICAL SECTIONS
 IL-9
 SCALE: VERT. _____
 HORIZ. _____
 DATE _____ DRAWN BY _____
 CHECKED BY _____